


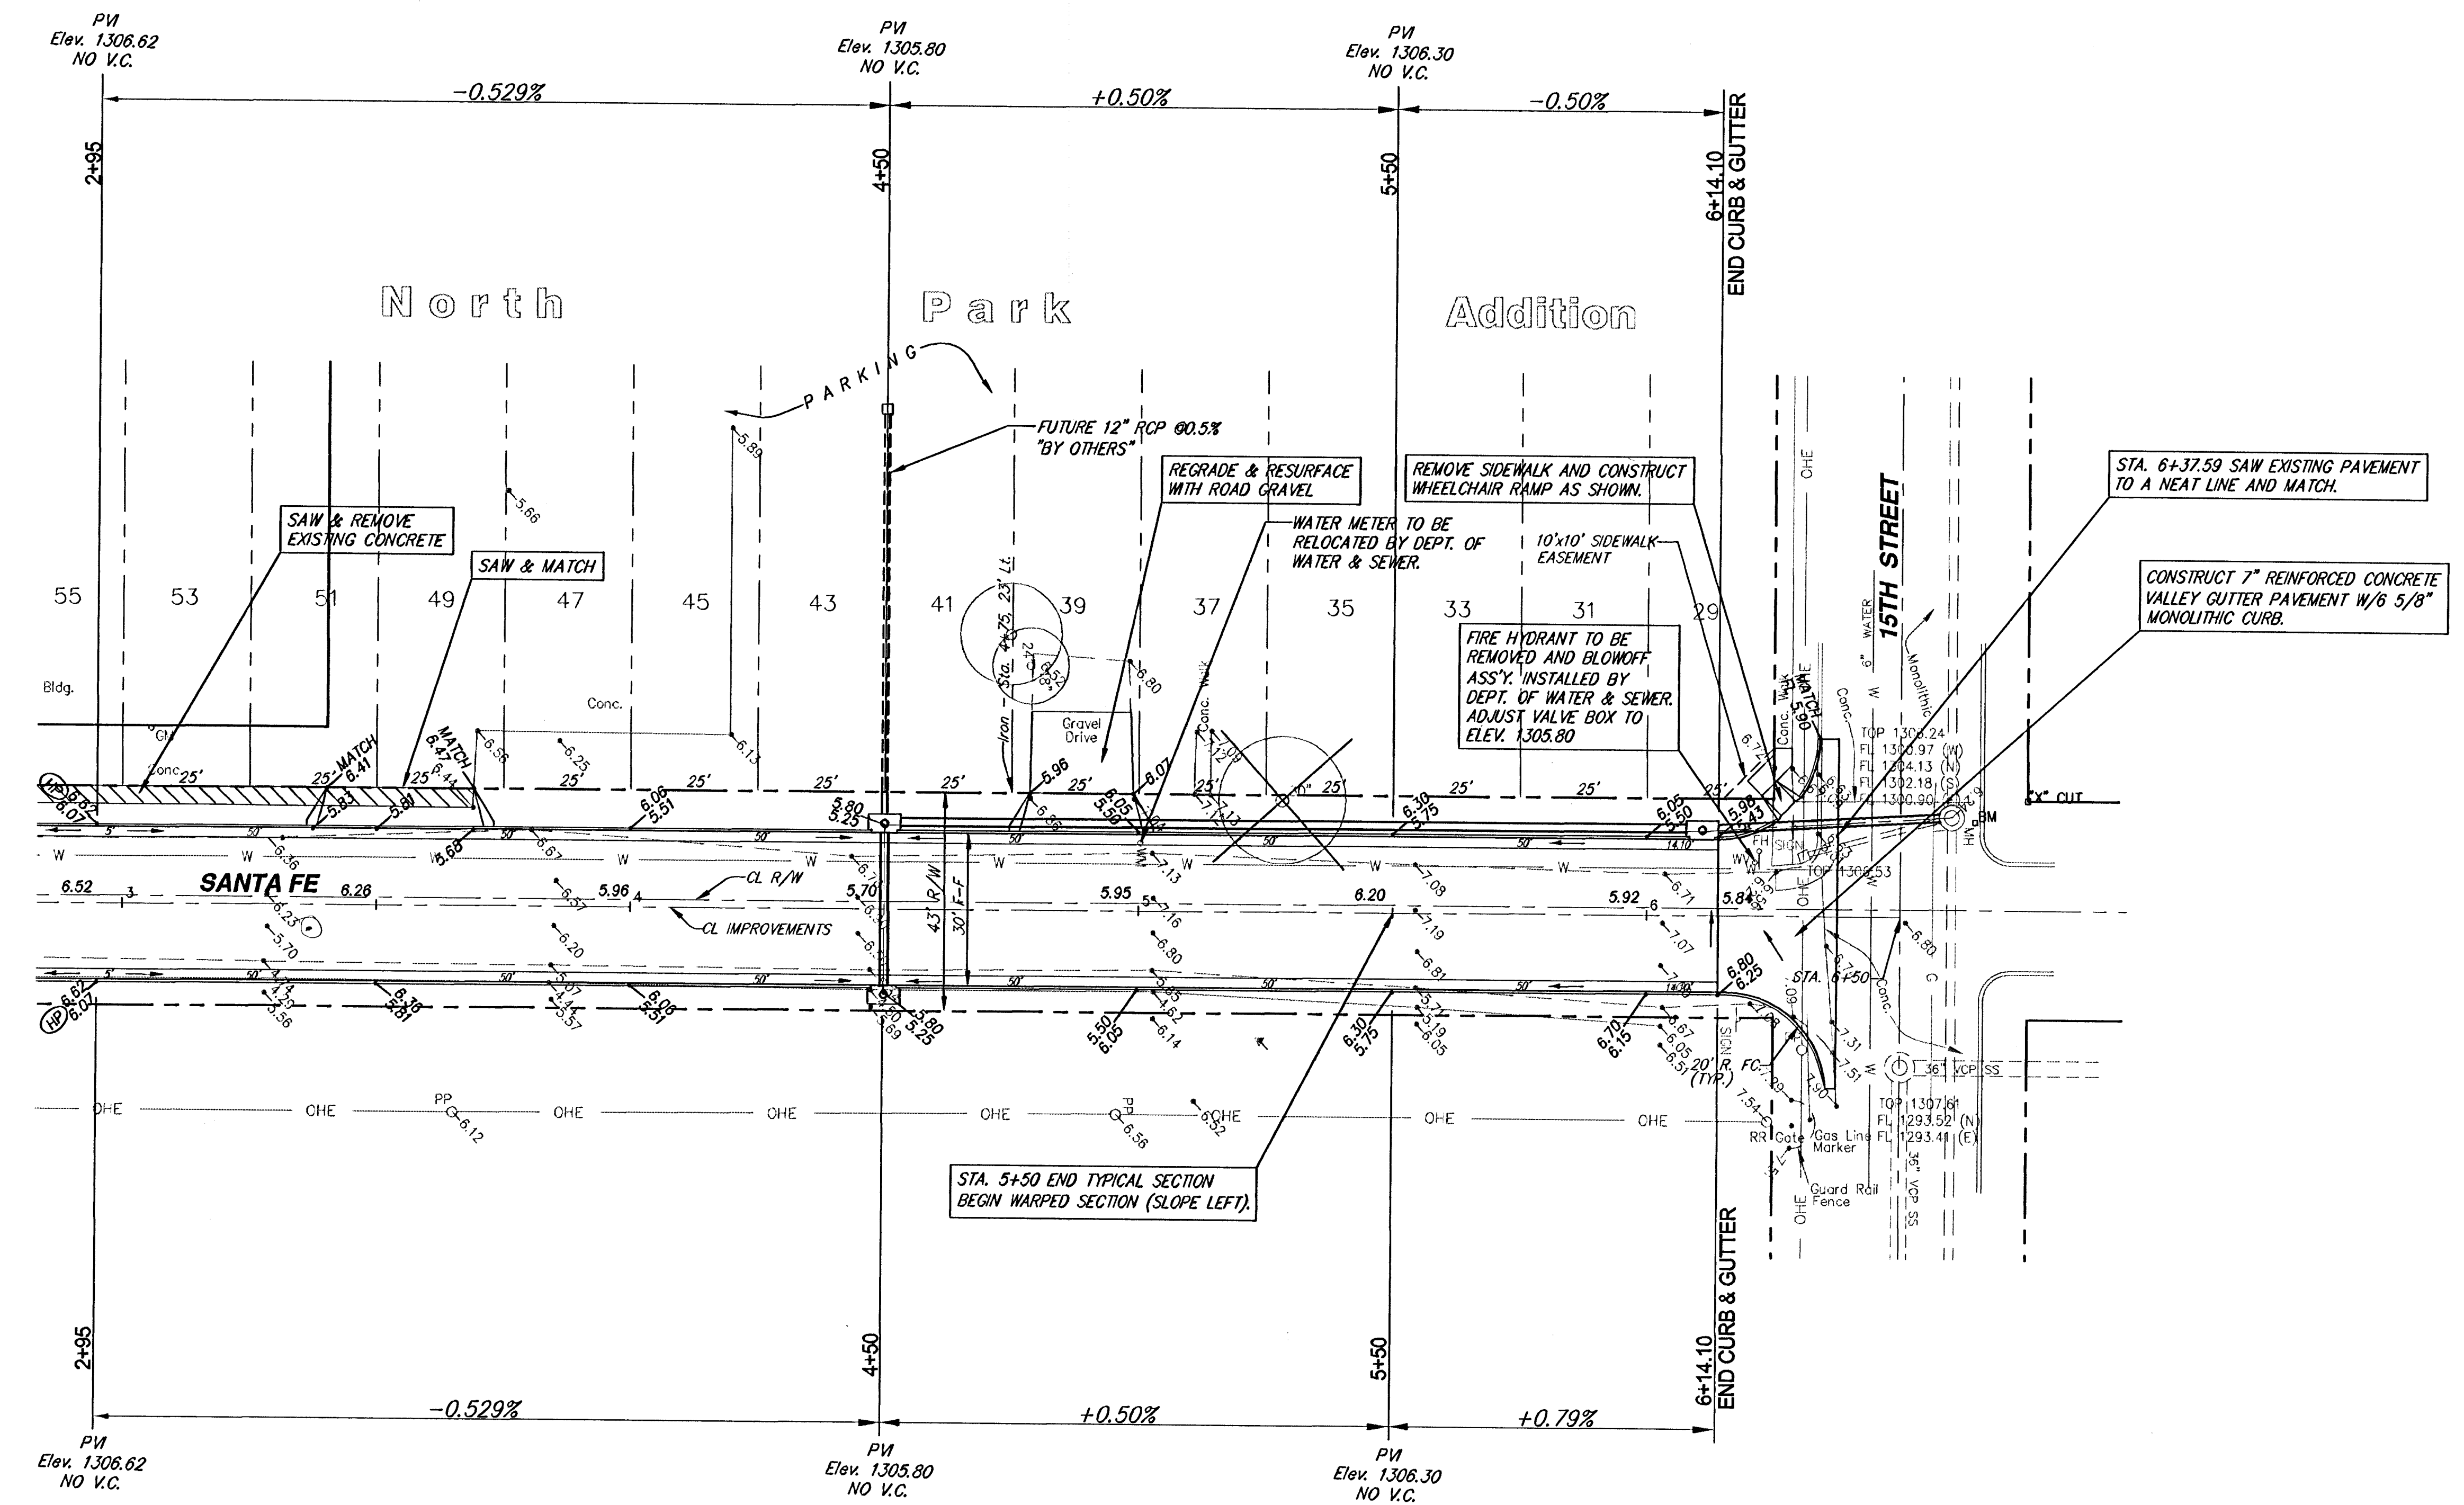

SCALE 1" = 20'



**SANTA FE
FROM N. L. 14TH TO S. L. 15TH
WICHITA, KANSAS**

SRB	924 NORTH MAIN WICHITA, KANSAS 67203 www.srb1.com	316-264-8008 FAX 264-4621 E-mail: srb@srb1.com
SAVOY, RUGGLES & BOHM, P. A. ENGINEERING & SURVEYING		
PROJECT NUMBER 472-83432		
DESIGN TCR	DRAWN TEB	DATE Oct. 2, 2001
REVIEW <i>JCP</i>	DATE Oct. 5, 2001	REVISED Oct. 5, 2001

PLANS

SHEET
4

OF
12