




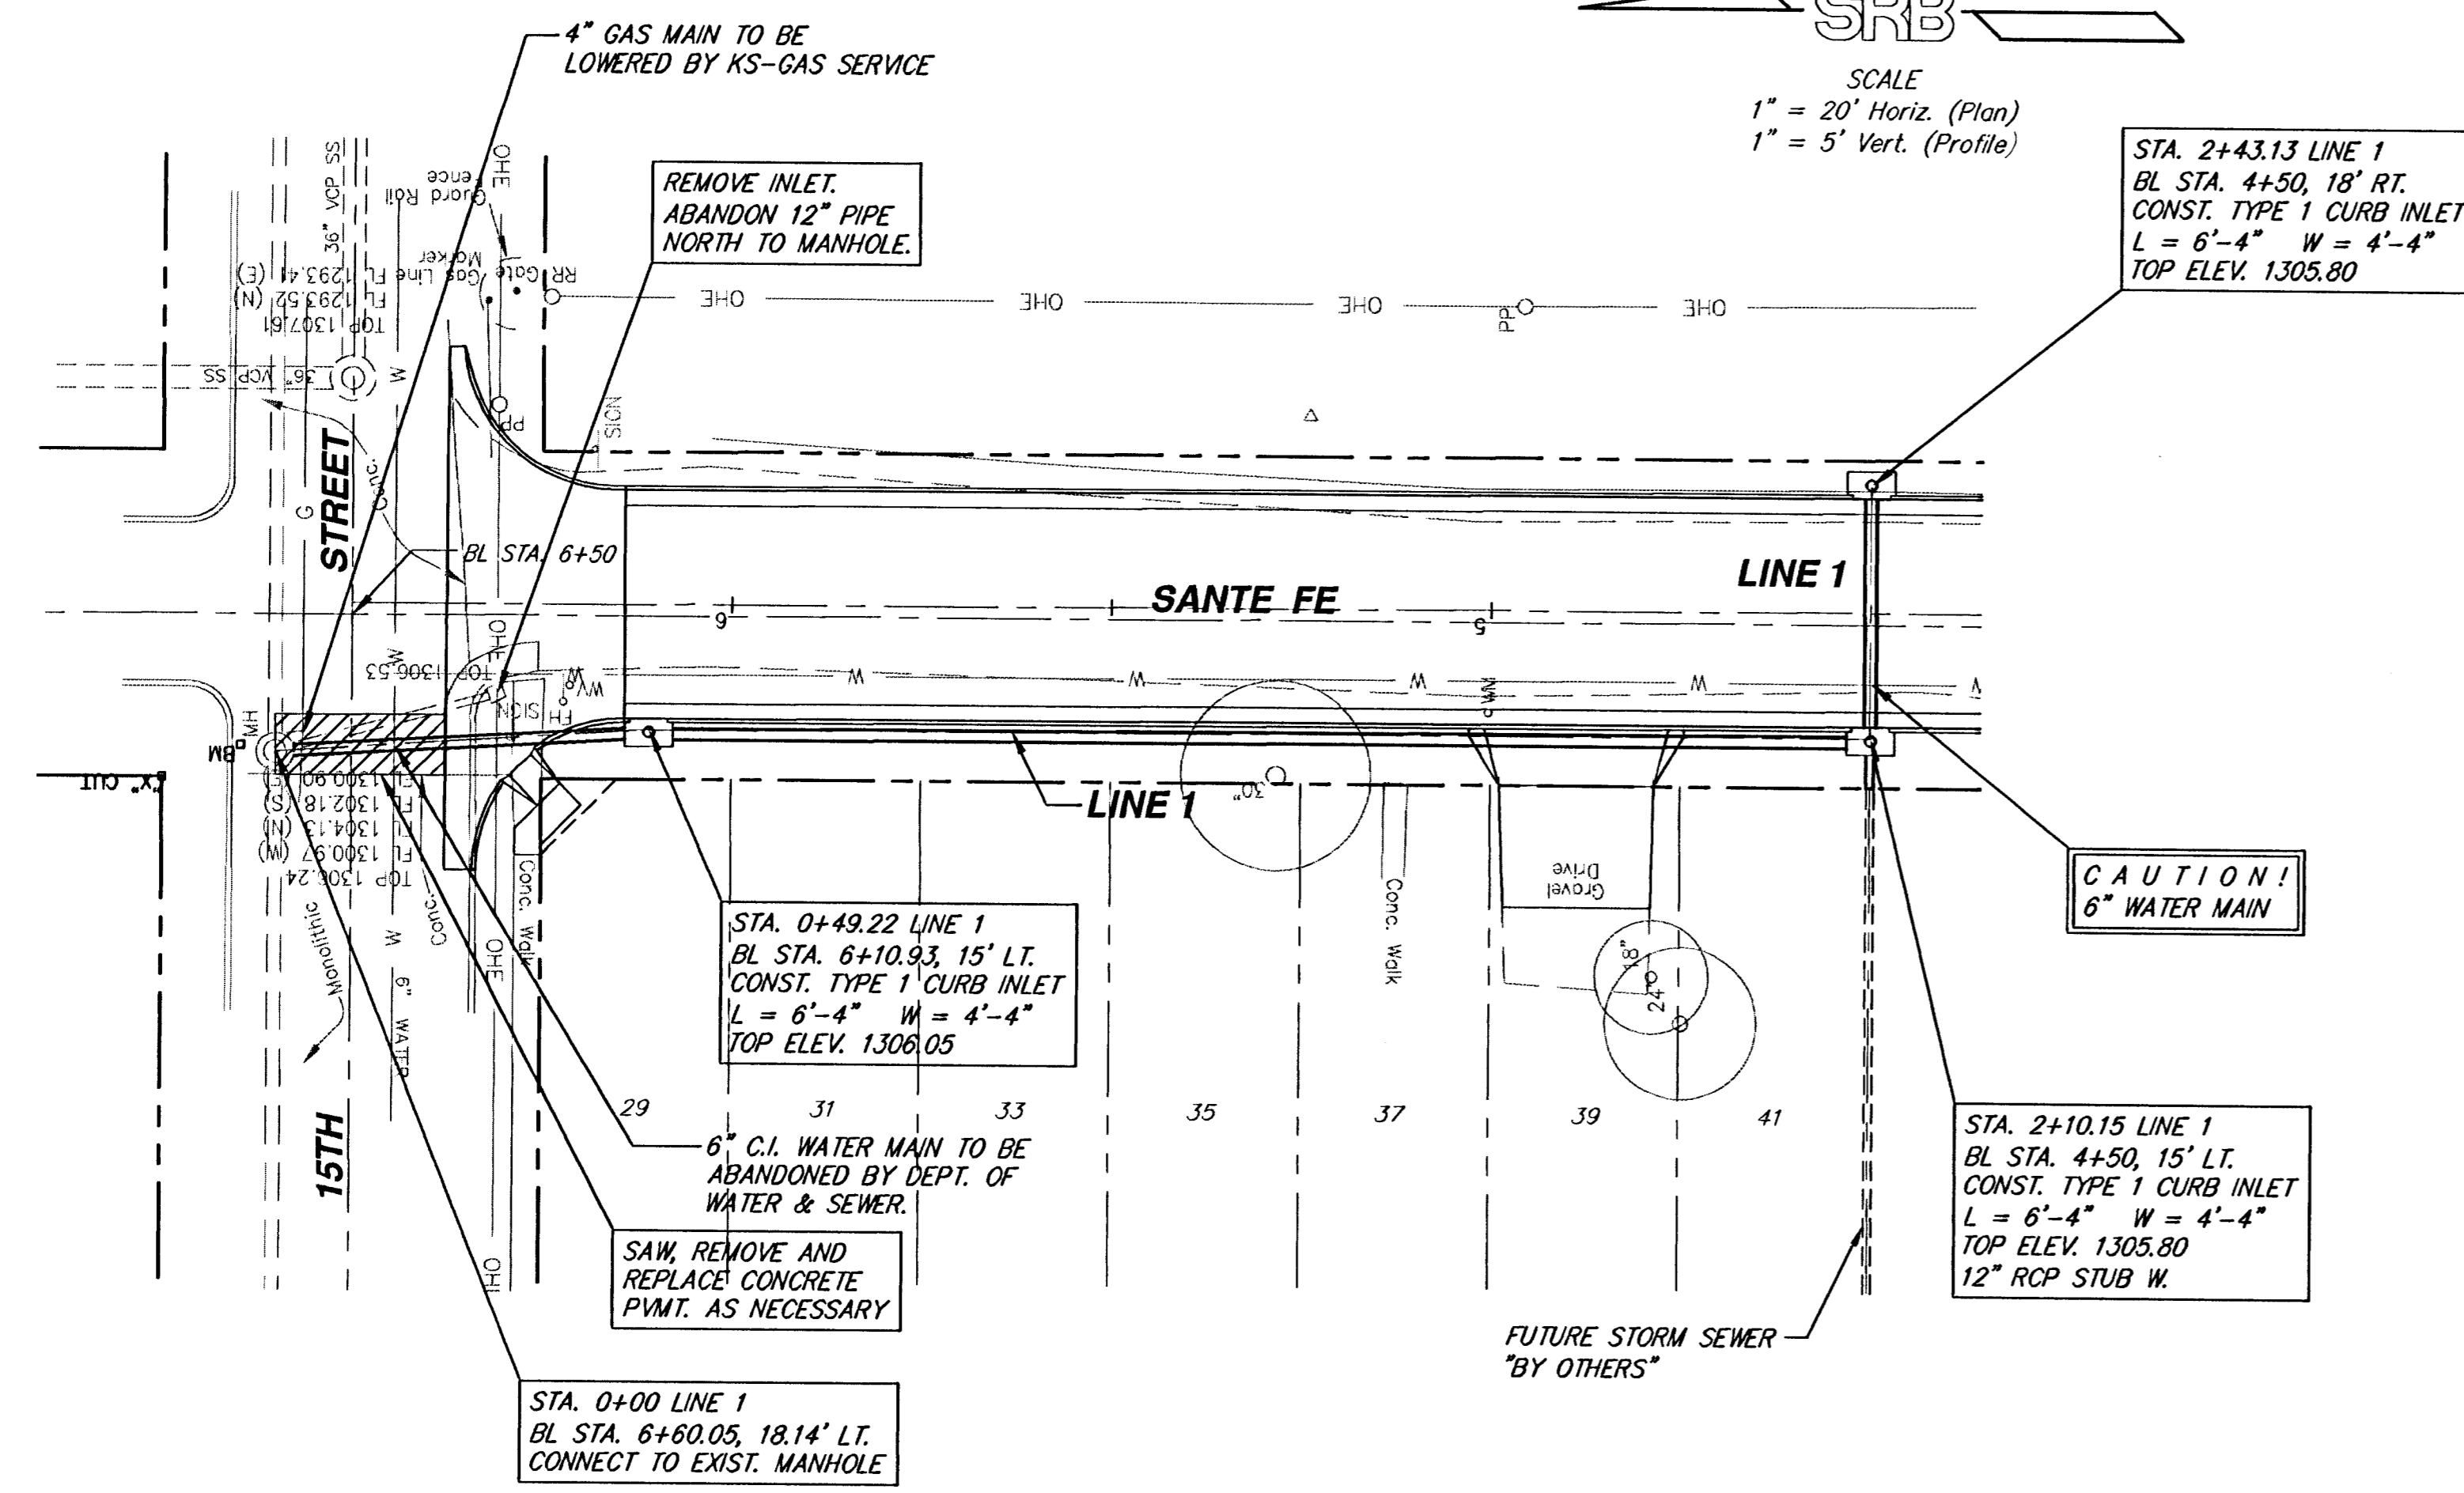

SCALE  
1" = 20' Horiz. (Plan)  
1" = 5' Vert. (Profile)

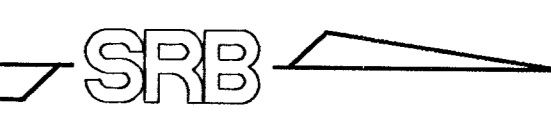


INSTALL 6" PVC 45° BEND AND CLEANOUT IN ROOF DRAIN, AND RE-CONNECT TO INLET WITH 6" SCH. 40 PVC PIPE. SEE NOTE.

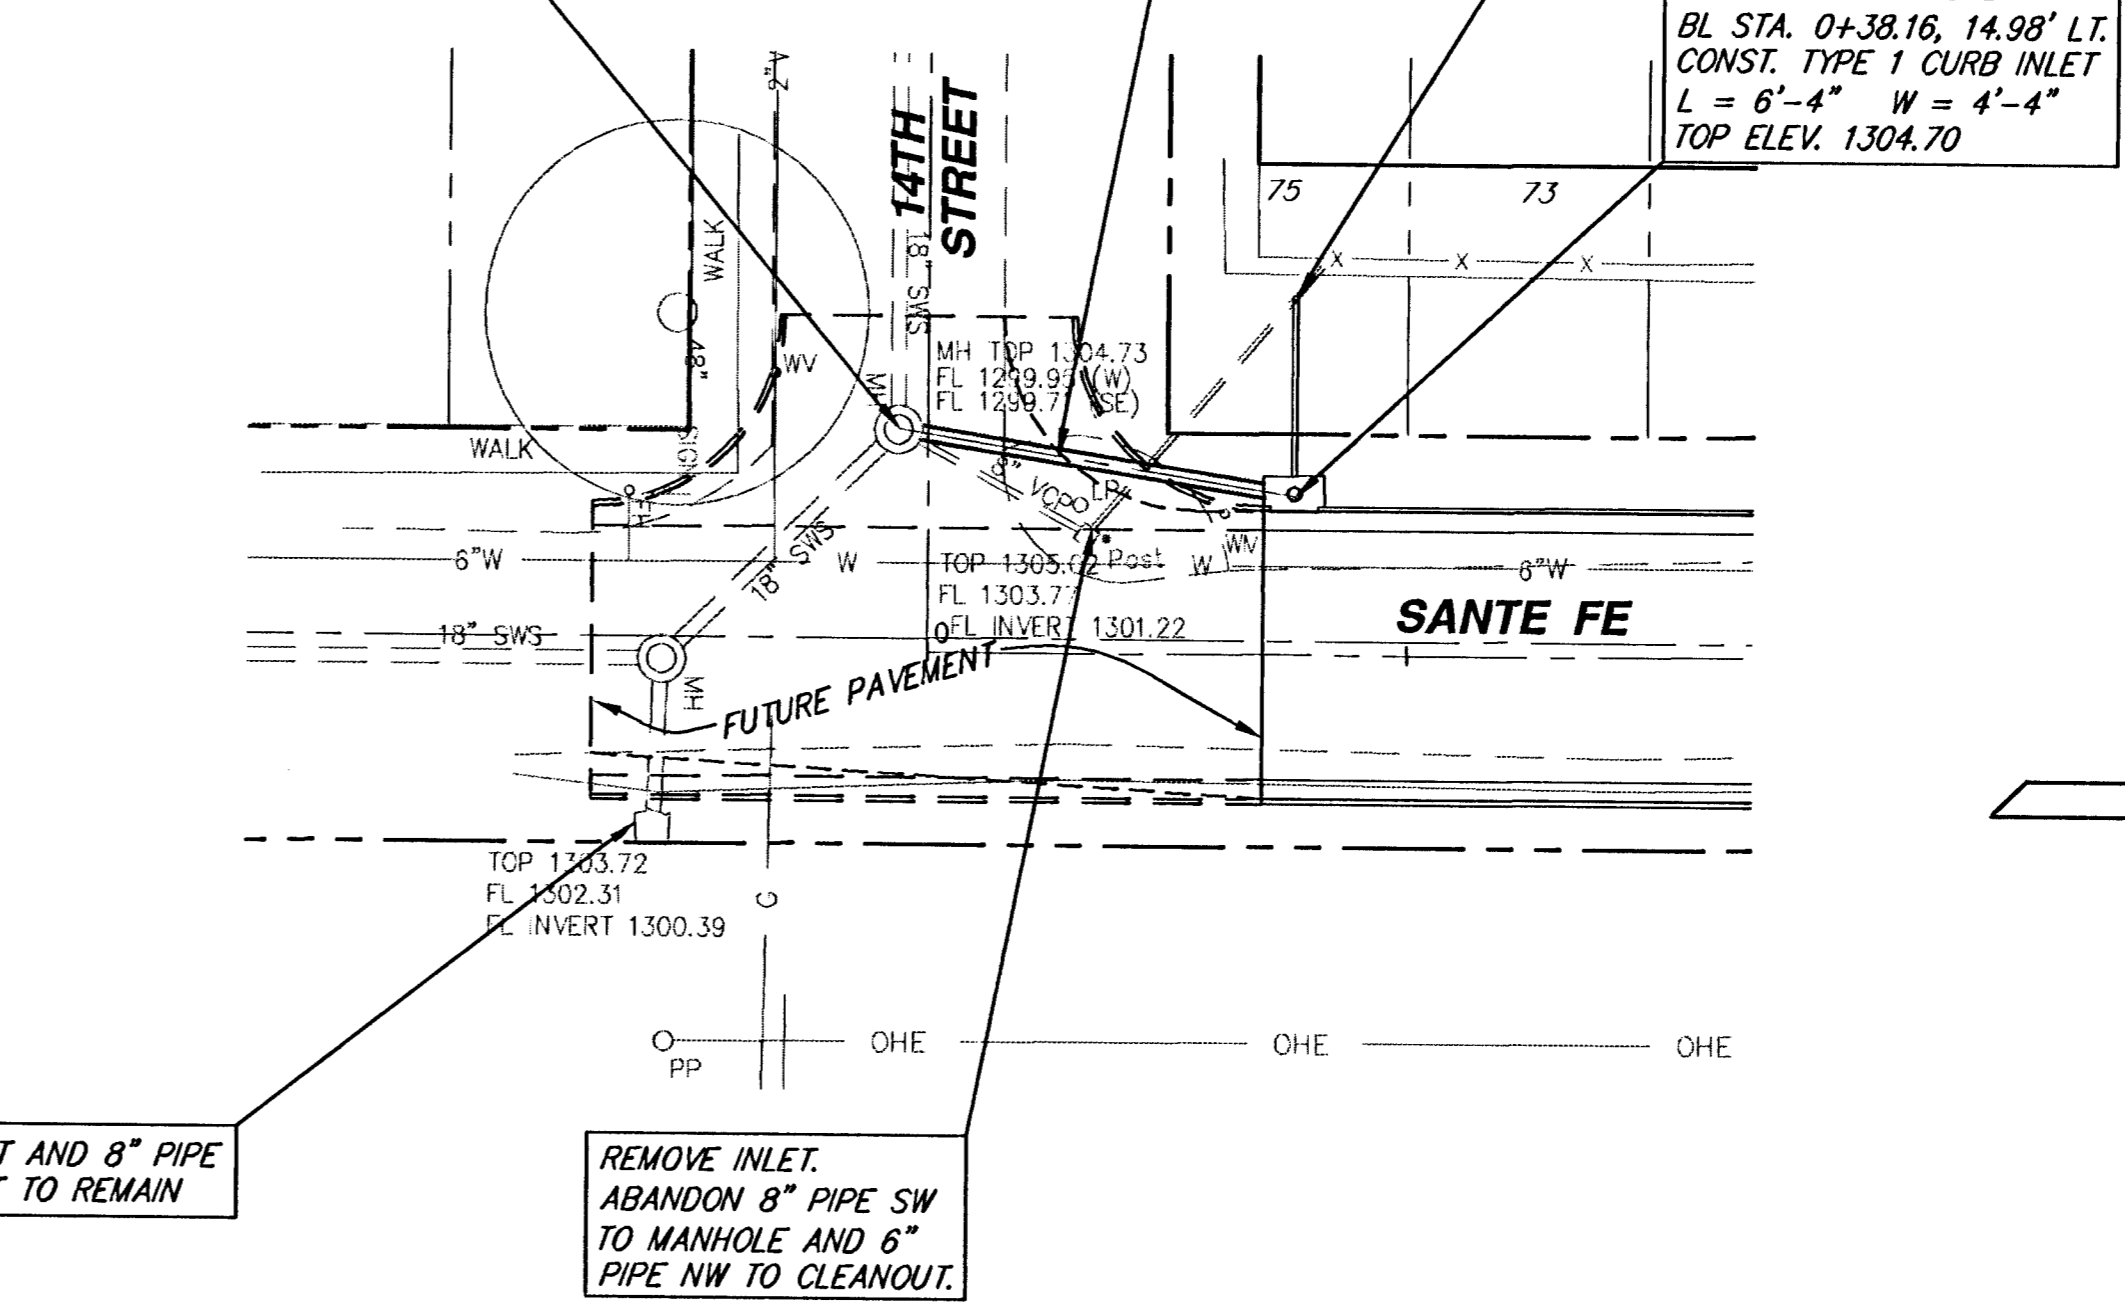

SCALE  
1" = 20' Horiz. (Plan)  
1" = 5' Vert. (Profile)

NOTE:  
CONNECTION OF ANY ROOF DRAIN TO THE STORM SEWER REQUIRES A PERMIT FROM THE OFFICE OF CENTRAL INSPECTION.

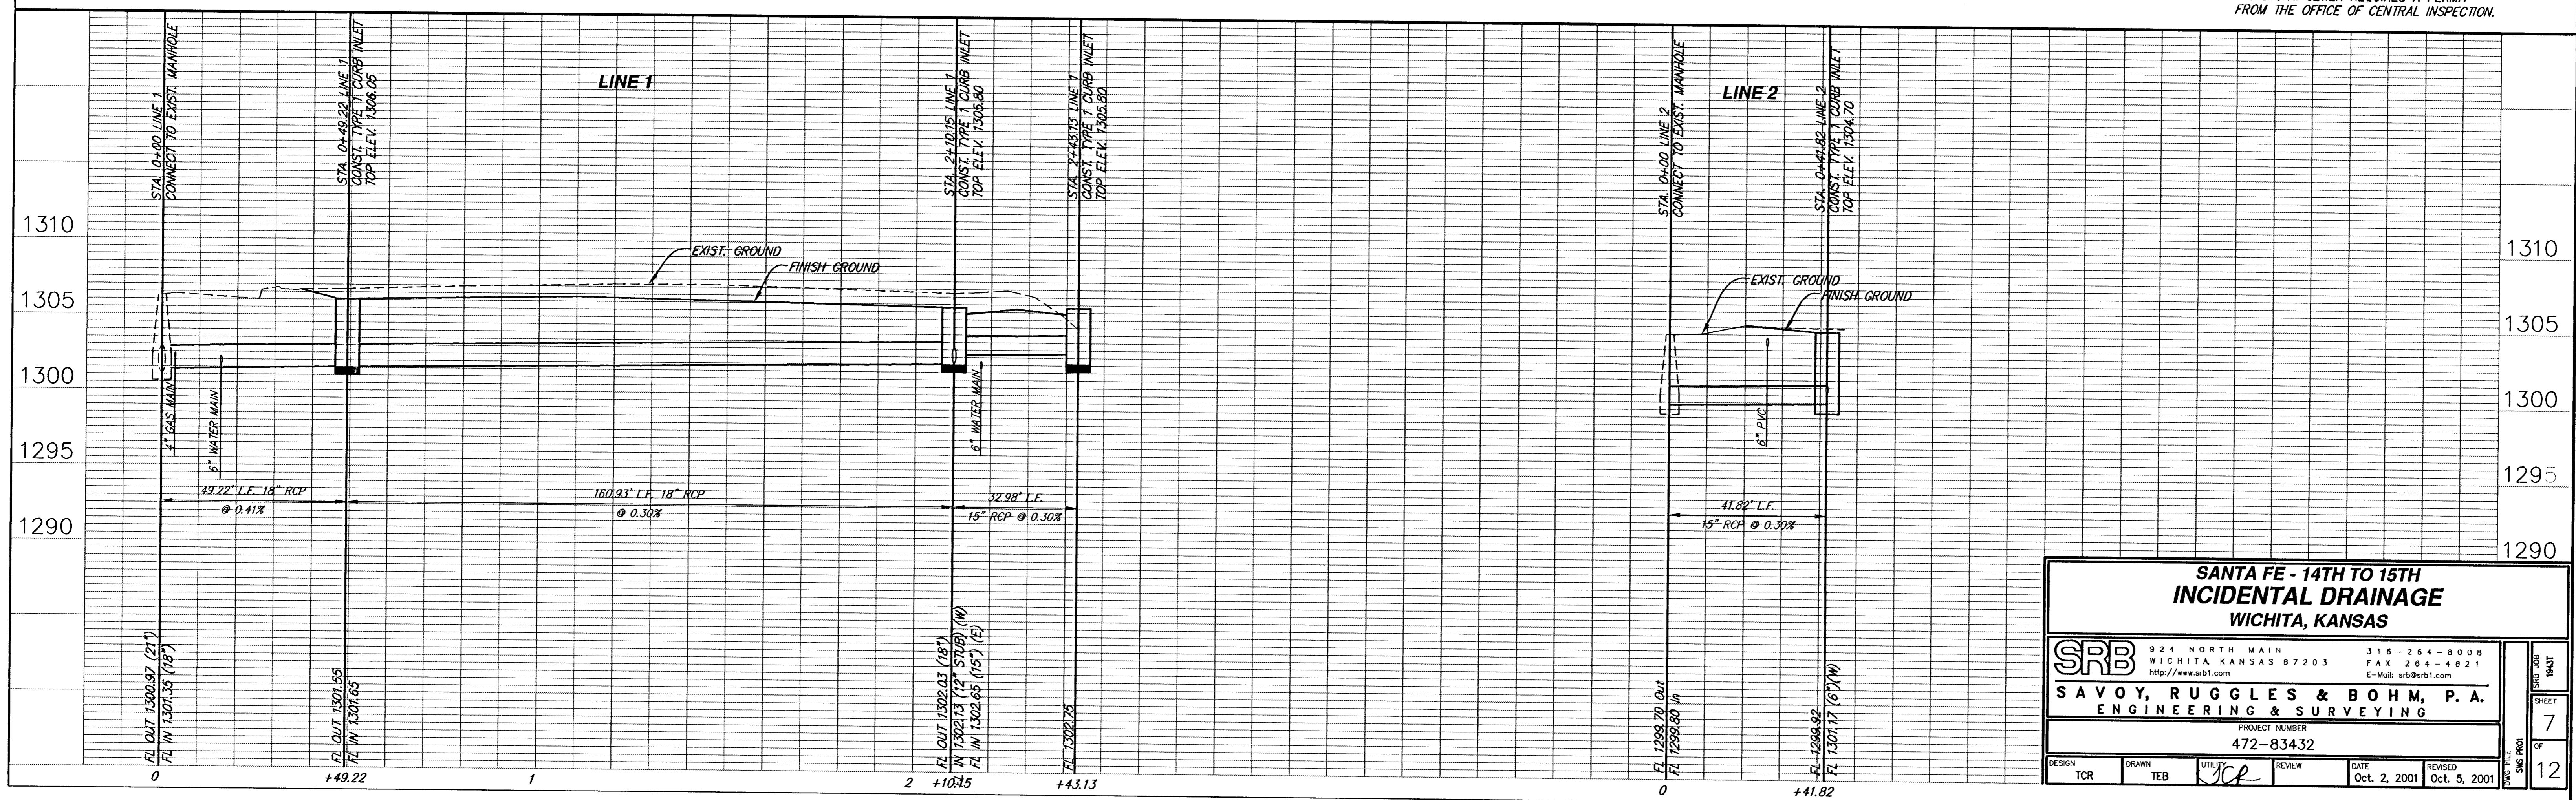

<b>SANTA FE - 14TH TO 15TH INCIDENTAL DRAINAGE WICHITA, KANSAS</b>			
<b>SRB</b>	924 NORTH MAIN WICHITA, KANSAS 67203 http://www.srb.com	316-264-8008 FAX 264-4621 E-Mail: srb@srb.com	SHEET <b>7</b> OF <b>12</b>
	<b>SAVOY, RUGGLES &amp; BOHM, P. A.</b> ENGINEERING & SURVEYING		
PROJECT NUMBER <b>472-83432</b>			
DESIGN TCR	DRAWN TEB	UTIL <i>[Signature]</i>	REVIEW DATE Oct. 2, 2001 REVISED Oct. 5, 2001