


-30 -25 -20 -15 -10 -5 0 5 10 15 20 25 30 35

-30 -25 -20 -15 -10 -5 0 5 10 15 20 25 30 35

STATION	AREAS		VOLUMES		CUMULATIVE VOLUMES	
	Square Feet	Cubic Yards	Cubic Yards	Cubic Yards	Cubic Yards	Cubic Yards
0+35	0.00	0.00	0.00	5.75	0.00	5.75
0+00	0.03	3.88	21.12	10.24	21.14	15.99
0+35	32.56	6.92	17.80	4.79	38.94	20.28
0+50	51.51	8.55	59.78	16.43	98.72	36.70
1+00	33.05	9.21	59.53	16.39	158.25	53.09
1+50	31.25	8.49	54.72	15.98	212.97	69.08
2+00	27.86	8.77	47.50	17.03	260.47	86.11
2+50	23.44	8.62	39.56	19.26	300.02	105.38
3+00	19.28	11.20	47.73	14.54	347.75	119.93
3+50	32.27	4.51	77.85	6.88	425.60	126.77
4+00	51.81	2.88	112.37	4.48	537.97	131.25
4+50	69.54	1.95	126.69	4.44	666.06	135.69
5+00	85.80	2.84	126.53	5.45	792.69	142.13
5+50	67.96	4.12	138.53	3.82	928.22	145.95
6+00	79.49	0.00	41.91	0.00	971.13	145.95
6+14.10	81.01	0.00	0.00	0.00	971.13	145.95

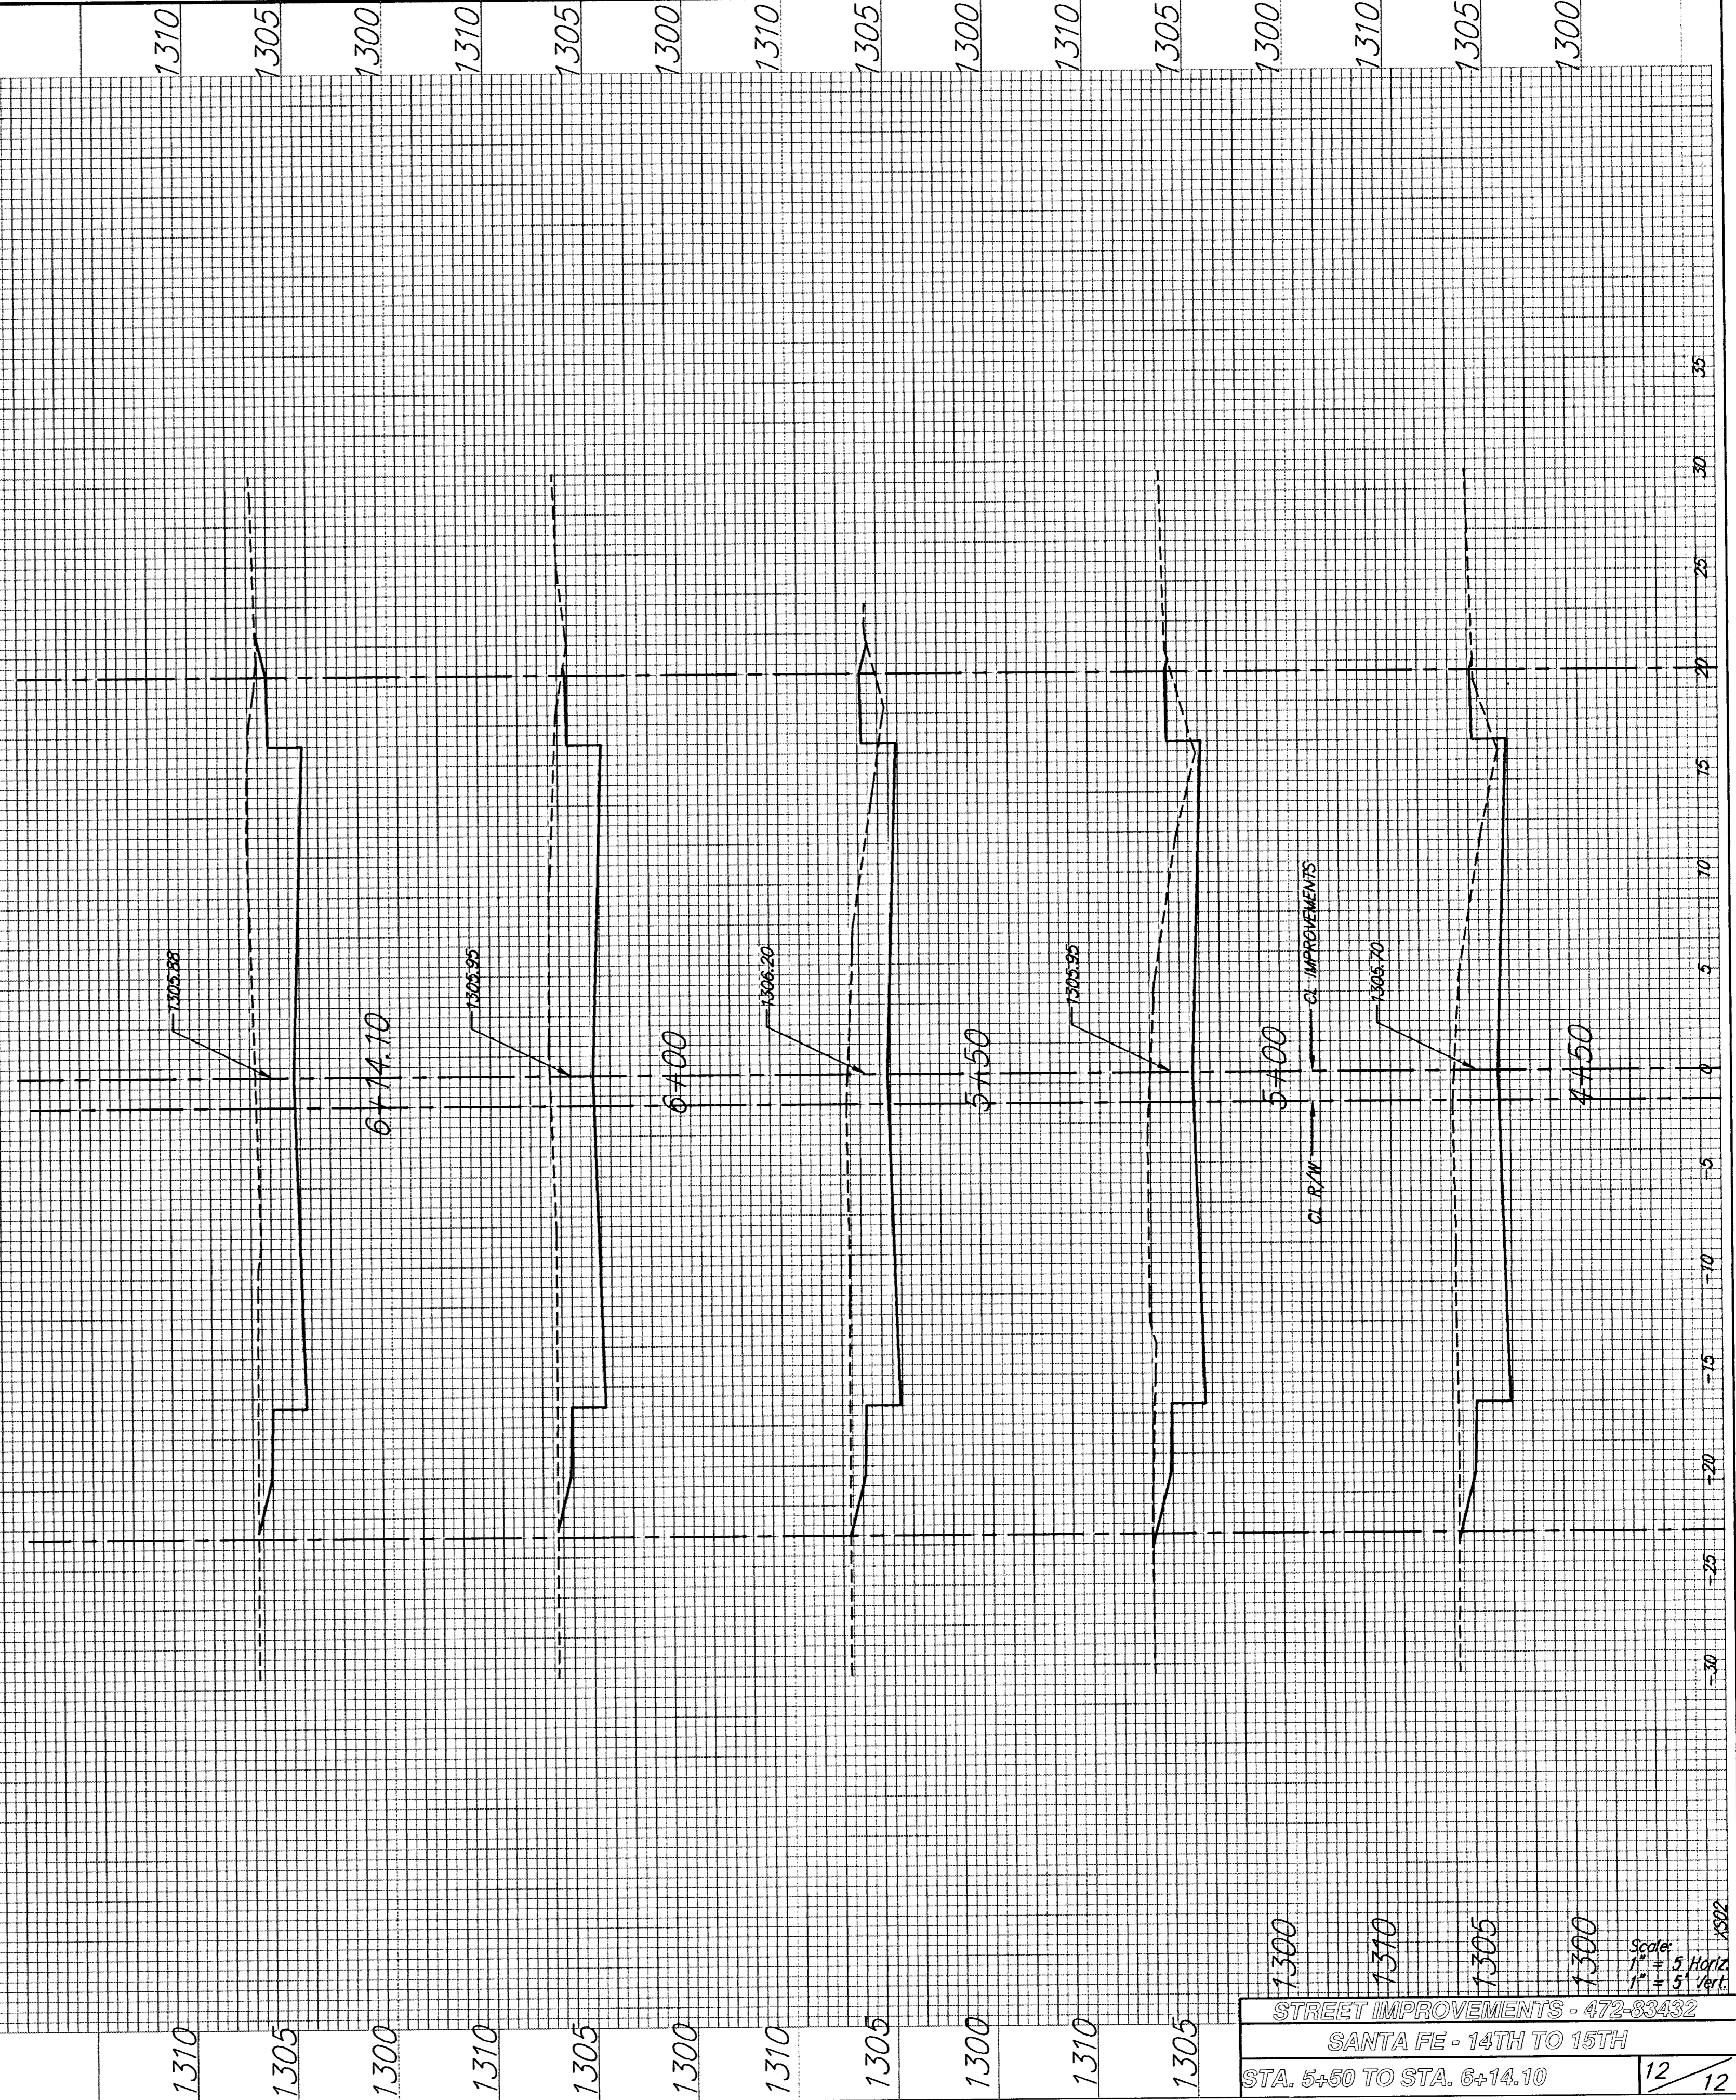

1300  
1310  
1305  
1300

STREET IMPROVEMENTS - 472-83432  
SANTA FE - 14TH TO 15TH  
STA. 5+50 TO STA. 6+14.10

Scale:  
1" = 5' Horiz.  
1" = 5' Vert.

12 / 12