



DSNR: DEP OPER: SAD SCALE: 1"=20.00  
 C:\2001\01545\000\SWS\LINE252 03-13-2002 03:59:29 pm

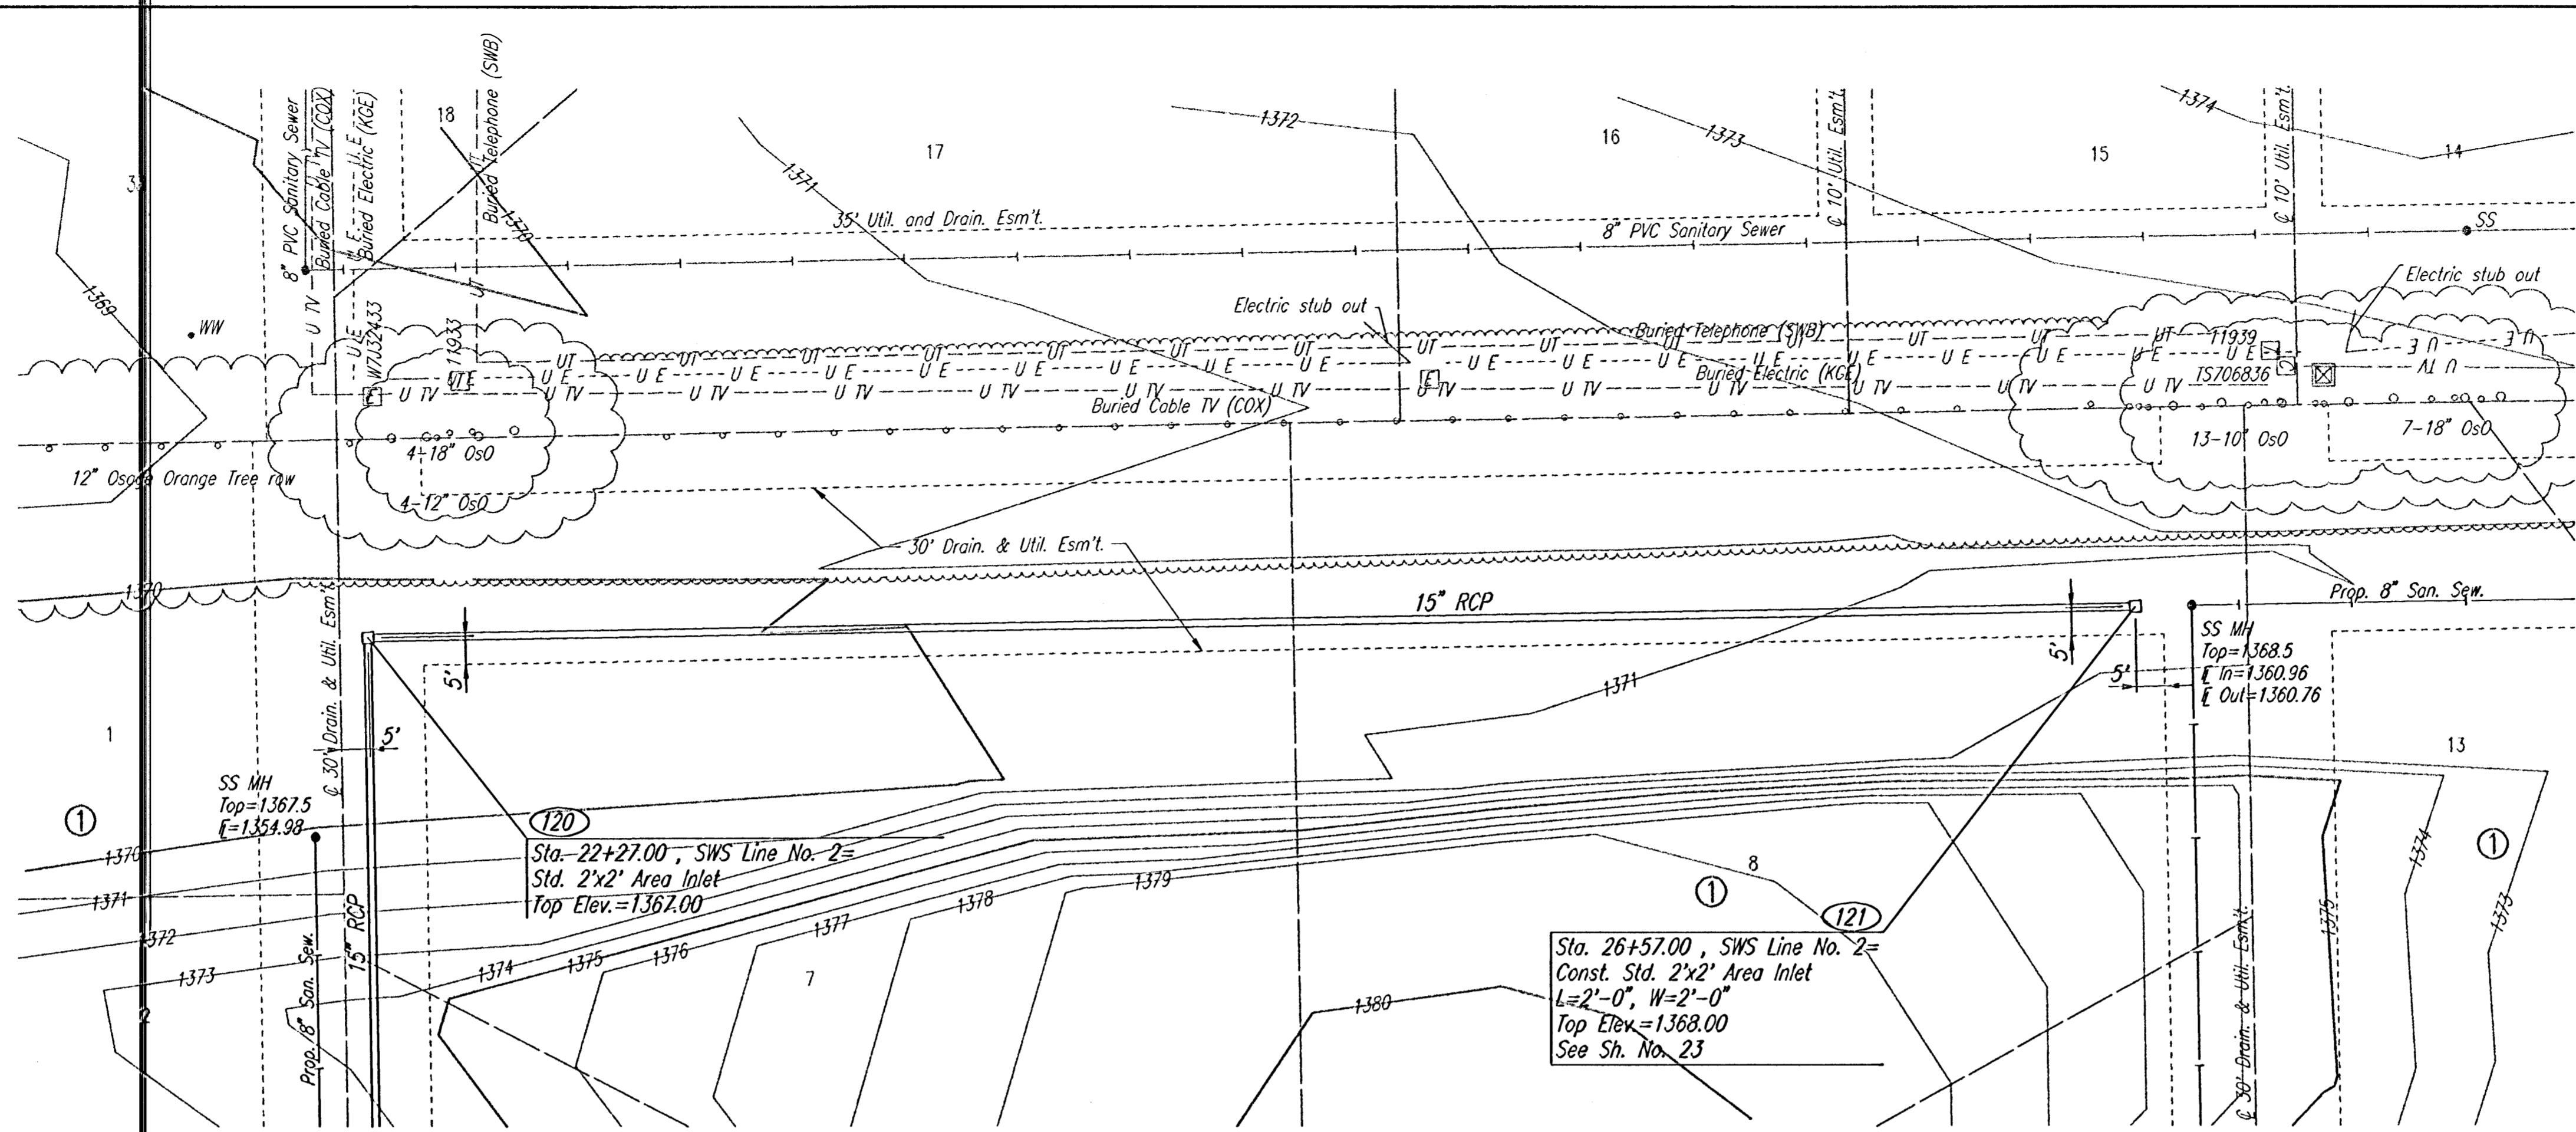

SCALE: 1"=20'

SEE SHEET NO. 19 FOR COORDINATES.

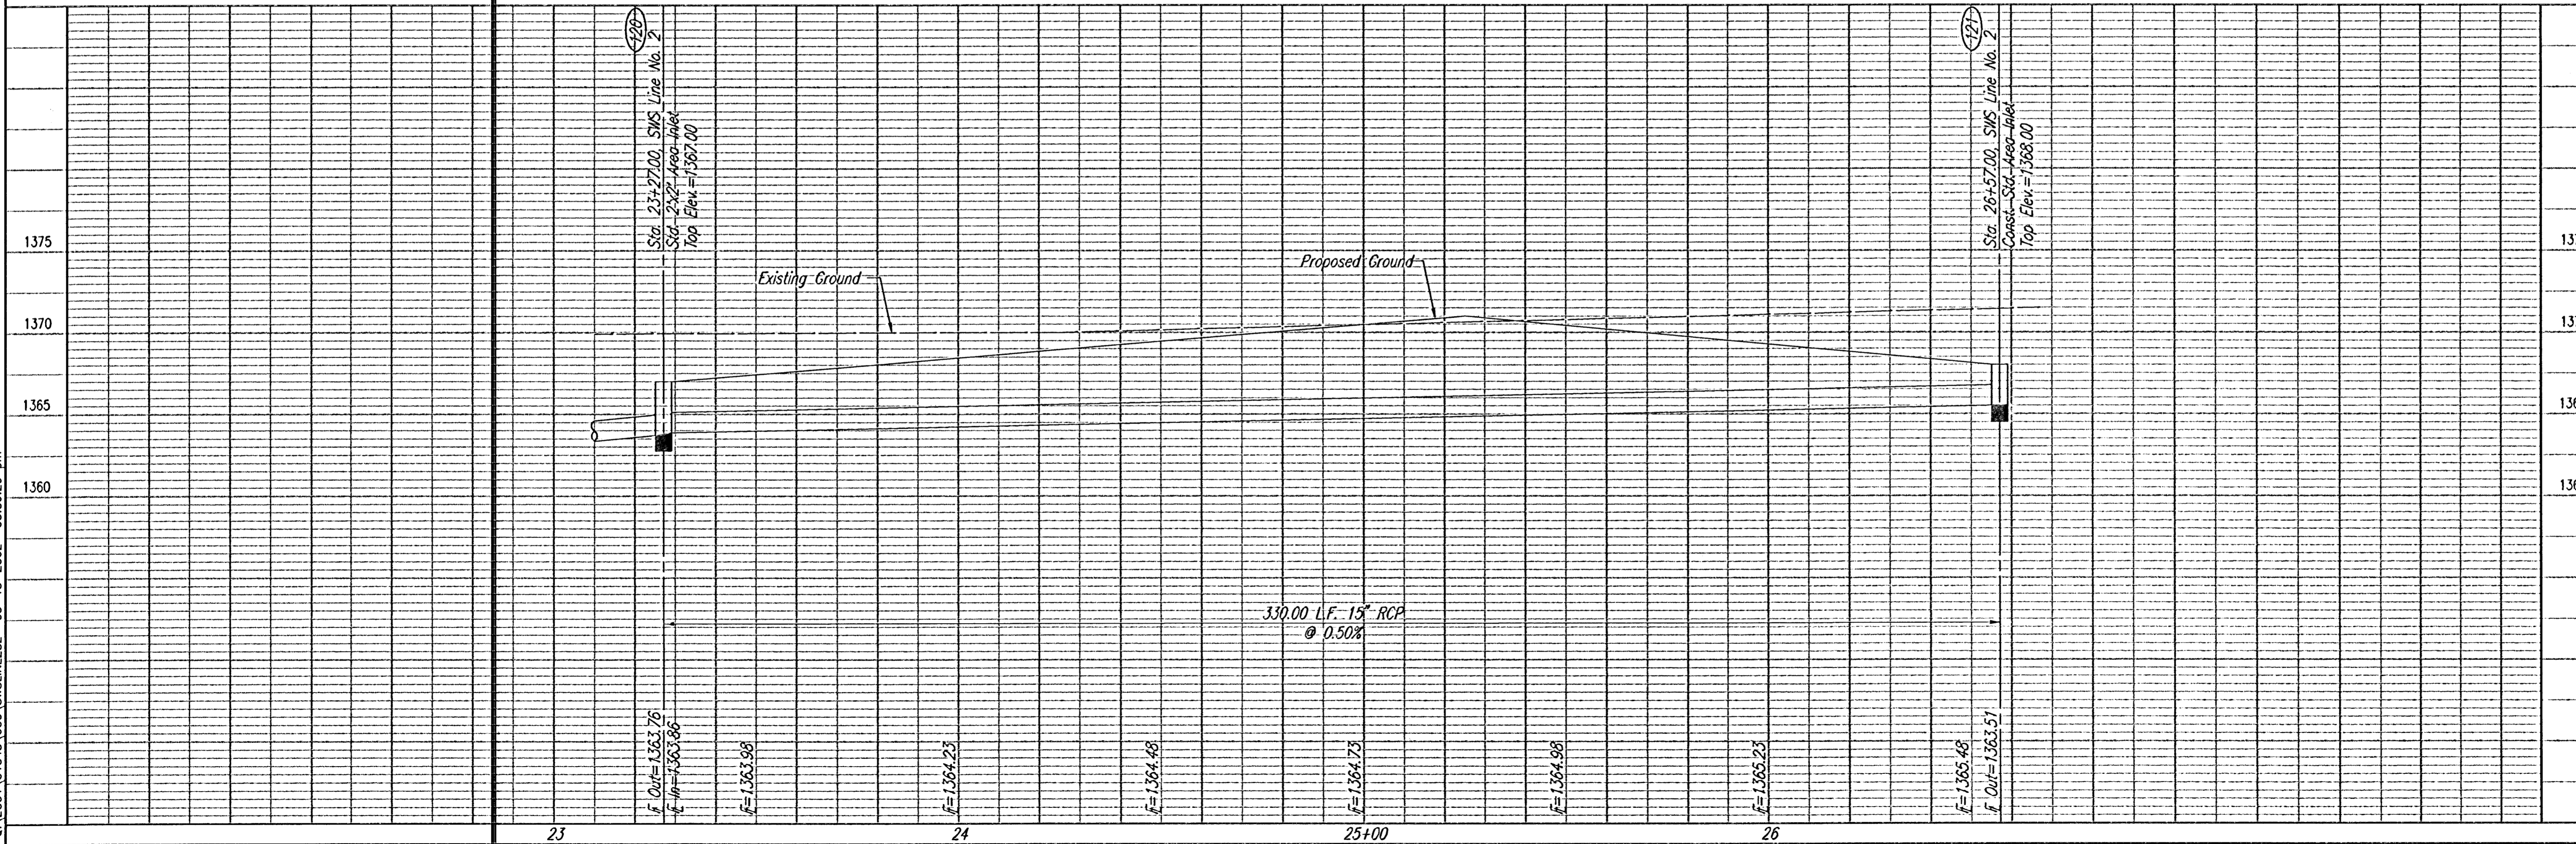

Professional Engineering Consultants, P.A.  
 303 S. OCEAN WY CHINA, KANSAS 67202  
 316-862-2691 FAX 316-862-3008

Job No. 01545  
 Date MARCH, 2002

Designed by BER  
 Drawn by DEP

BALDRUP 4TH ADDITION  
**SWS LINE NO. 2**  
 STA. 23+27.00 TO STA. 26+57.00  
 C.O.W. PROJ. NO. 472-8468