


160 150 140 130 120 110 100 90 80 70 60 50 40 30 20 10 0 10 20 30 40 50 60 70 80 90 100 110 120 130 140 150 160

PROJECT NO.	SHEET NO.	TOTAL SHEETS
472-83468	34	55

DATE	
BY	
CHECKED	
APPROVED	

DSNR: DEP OPER: SAD SCALE: 1"=10.00'  
 Q:\2001\01545\000\wsec10-17 03-13-2002 03:50:07 pm

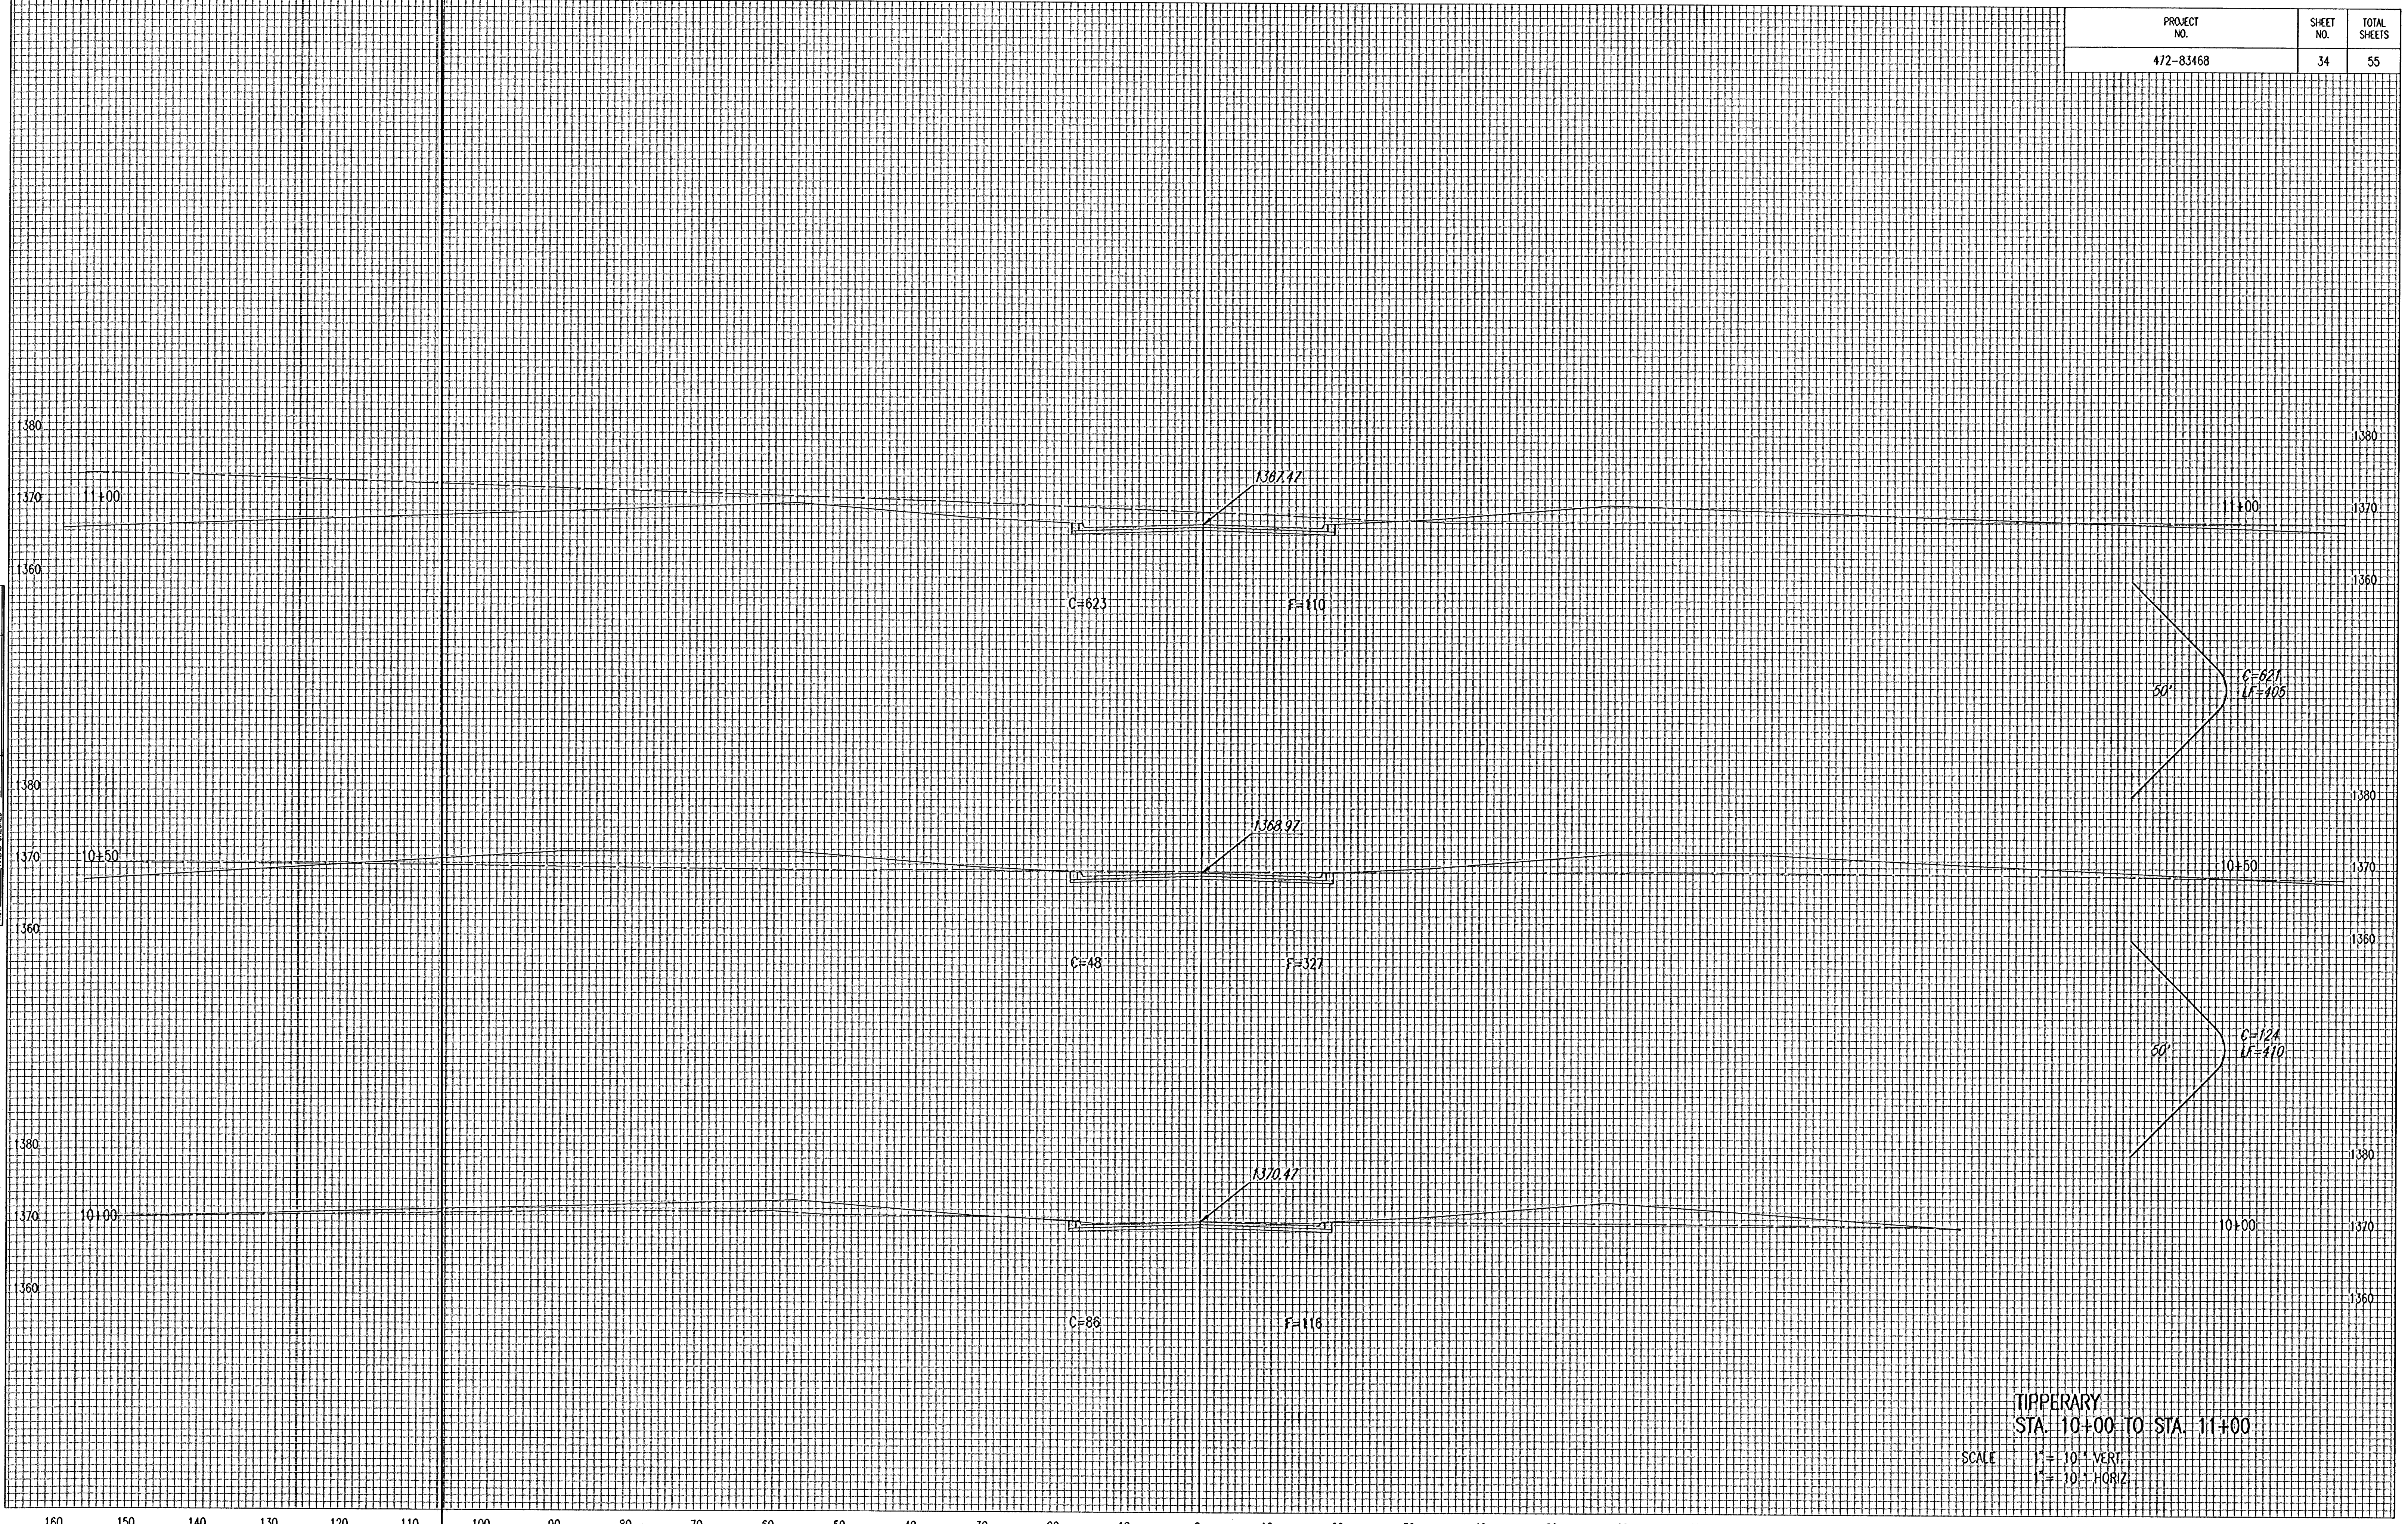

TIPPERARY  
 STA. 10+00 TO STA. 11+00  
 SCALE 1" = 10' VERT.  
 1" = 10' ORIZ.

160 150 140 130 120 110 100 90 80 70 60 50 40 30 20 10 0 10 20 30 40 50 60 70 80 90 100 110 120 130 140 150 160