


PROJECT NO.	SHEET NO.	TOTAL SHEETS
472-83468	37	55

NO.	AREA ORDERED	DATE	TIME

DSNR: DEP OPER: SAD SCALE: 1=10.00
 C:\2001\01545\000\sect 10-17 03-13-2002 03:49:24 pm

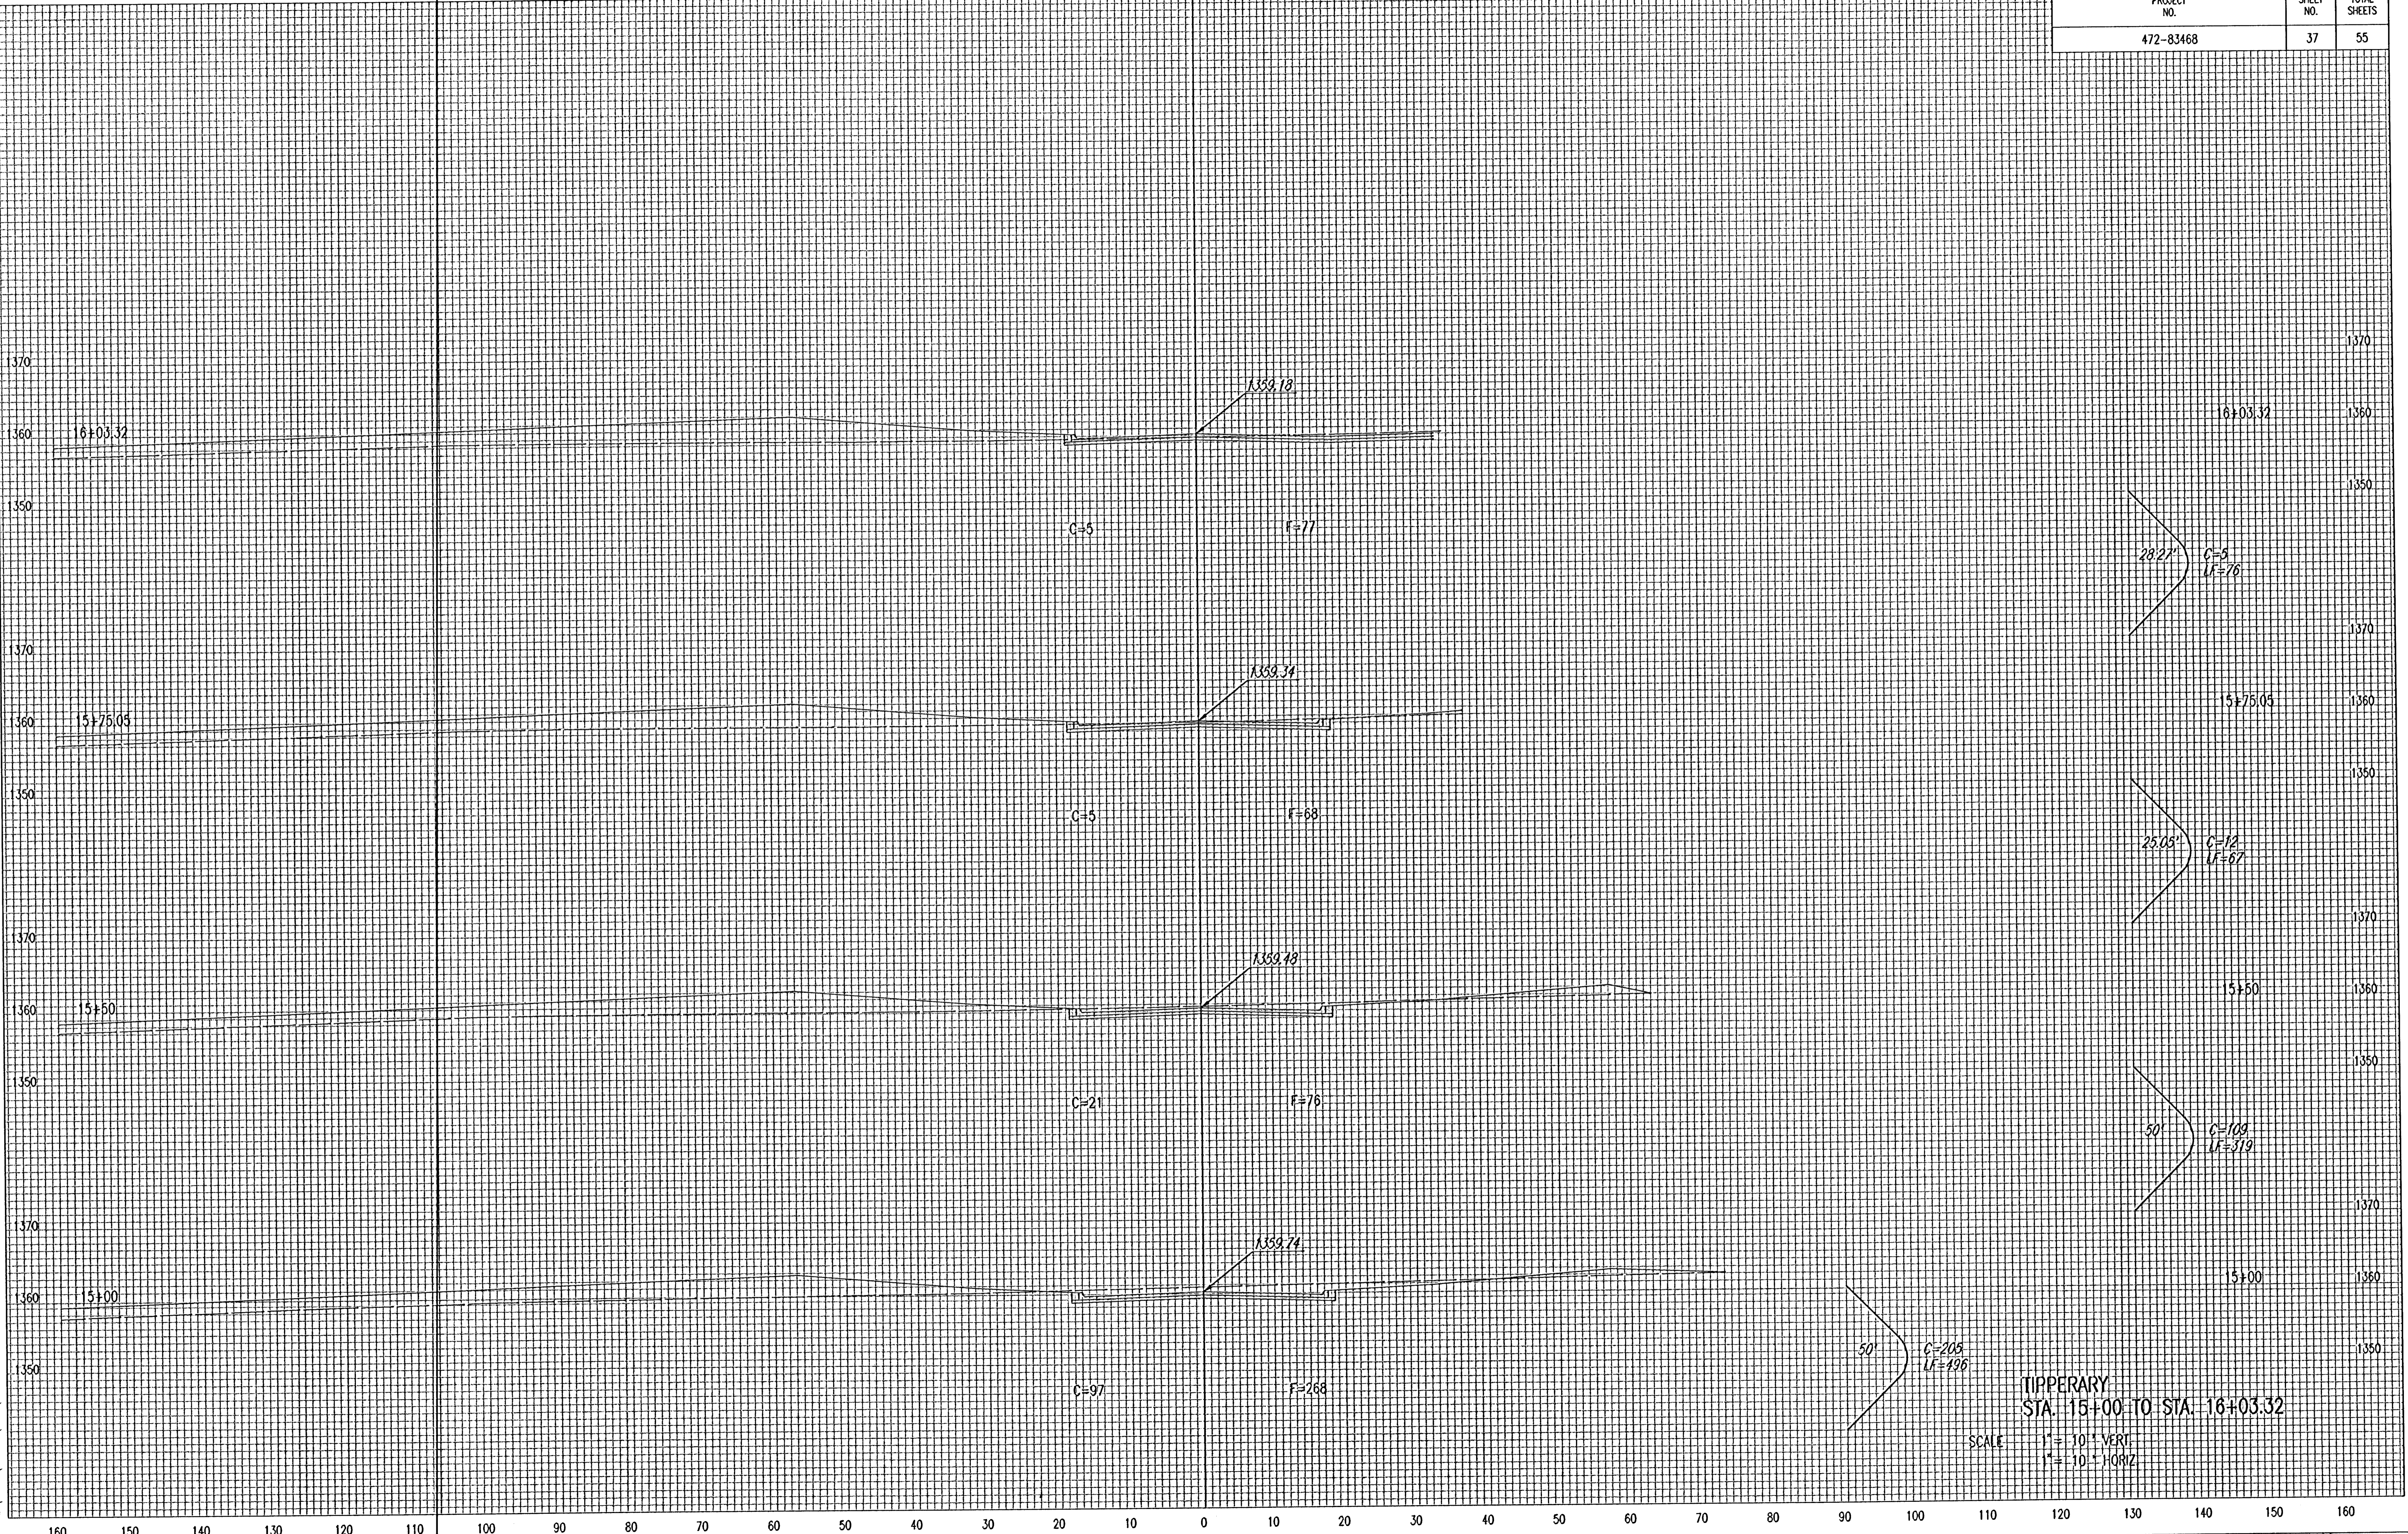

TIPPERARY
 STA. 15+00 TO STA. 16+03.32
 SCALE 1" = 10' VERT
 1" = 10' HORIZ