
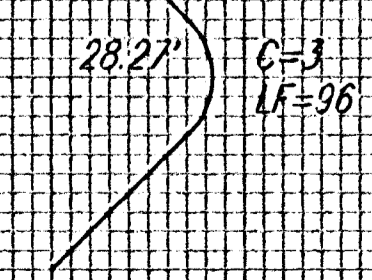


PROJECT NO.	SHEET NO.	TOTAL SHEETS
472-83468	38	55

NO.	AREA	AREA	AREA

DSNR_DEP_OPER_SAO SCALE: 1=10.00
 Q:\2001\01545\000\sec10-17 03-13-2002 03:49:09 pm

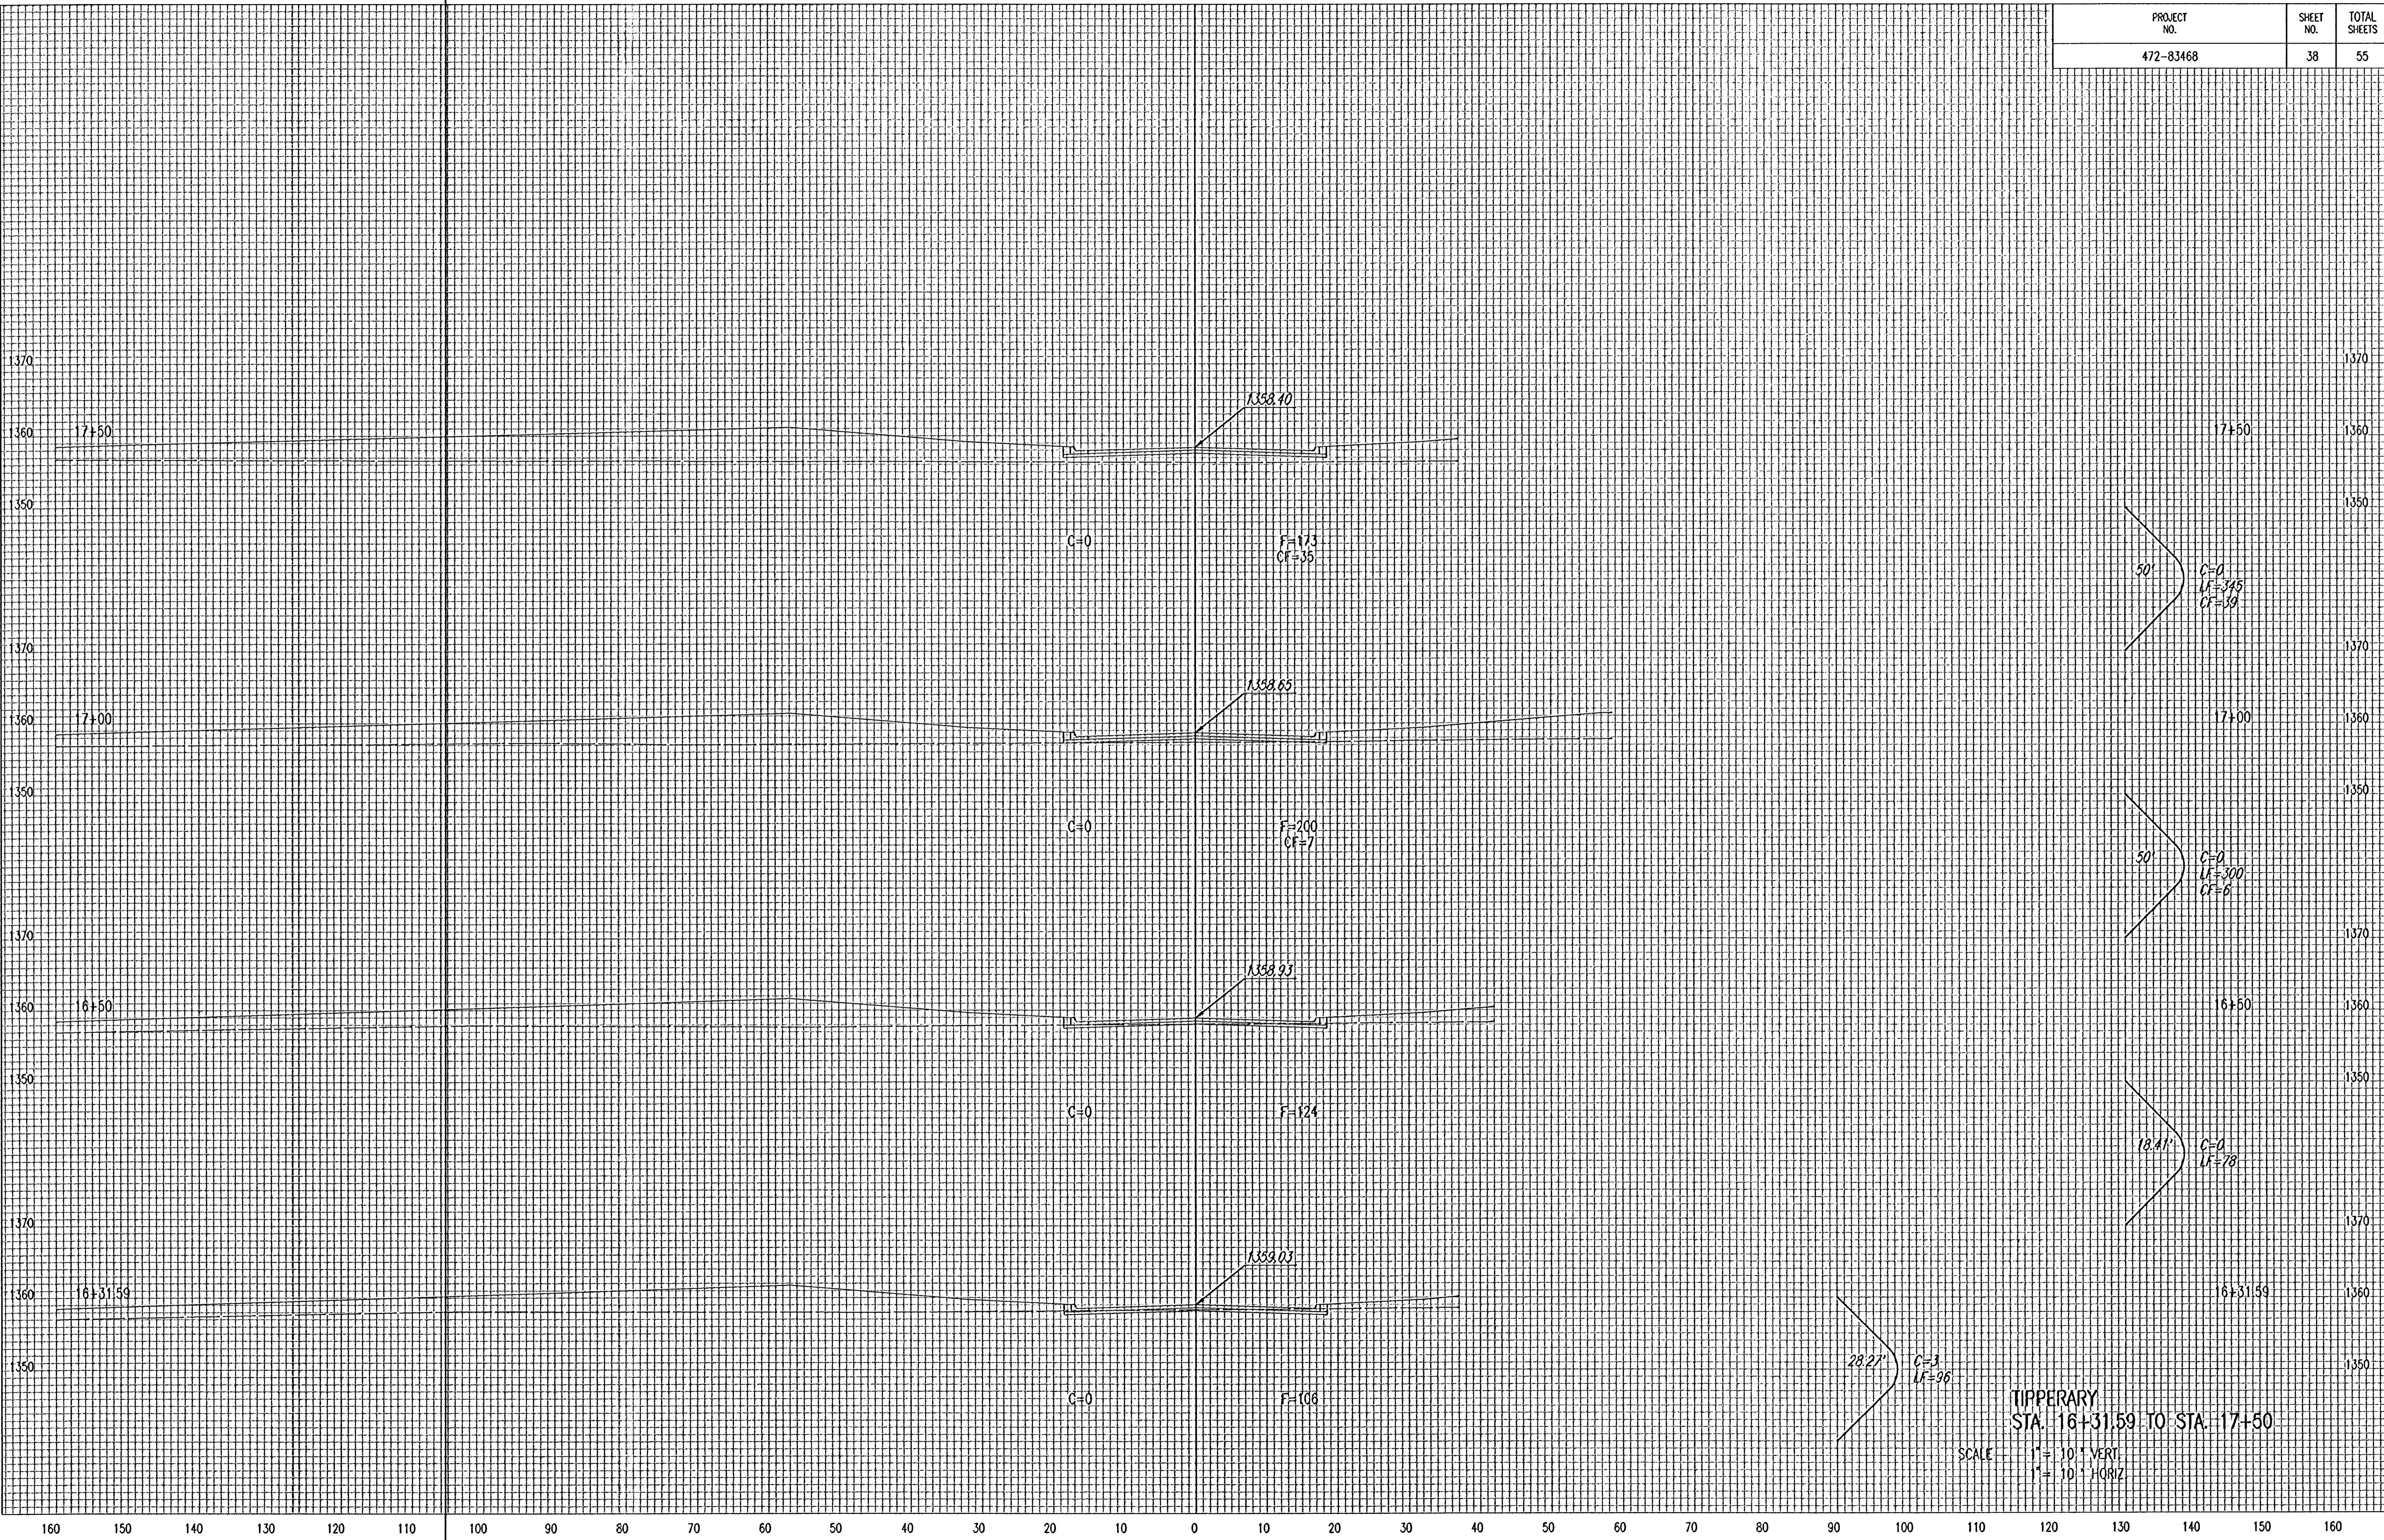

TIPPERARY
 STA. 16+31.59 TO STA. 17+50
 SCALE: 1" = 10' VERT.
 1" = 10' HORIZ.