


| PROJECT NO. | SHEET NO. | TOTAL SHEETS |
|-------------|-----------|--------------|
| 472-83468   | 41        | 55           |

| NOTE BOOK NO. | TITLE |
|---------------|-------|
|               |       |
|               |       |
|               |       |
|               |       |

DSNR\_DEP OPER. S&C SCALE: 1"=10.00'  
 C:\2001\01545\000\sec20-26 03-13-2002 03:48:07 pm

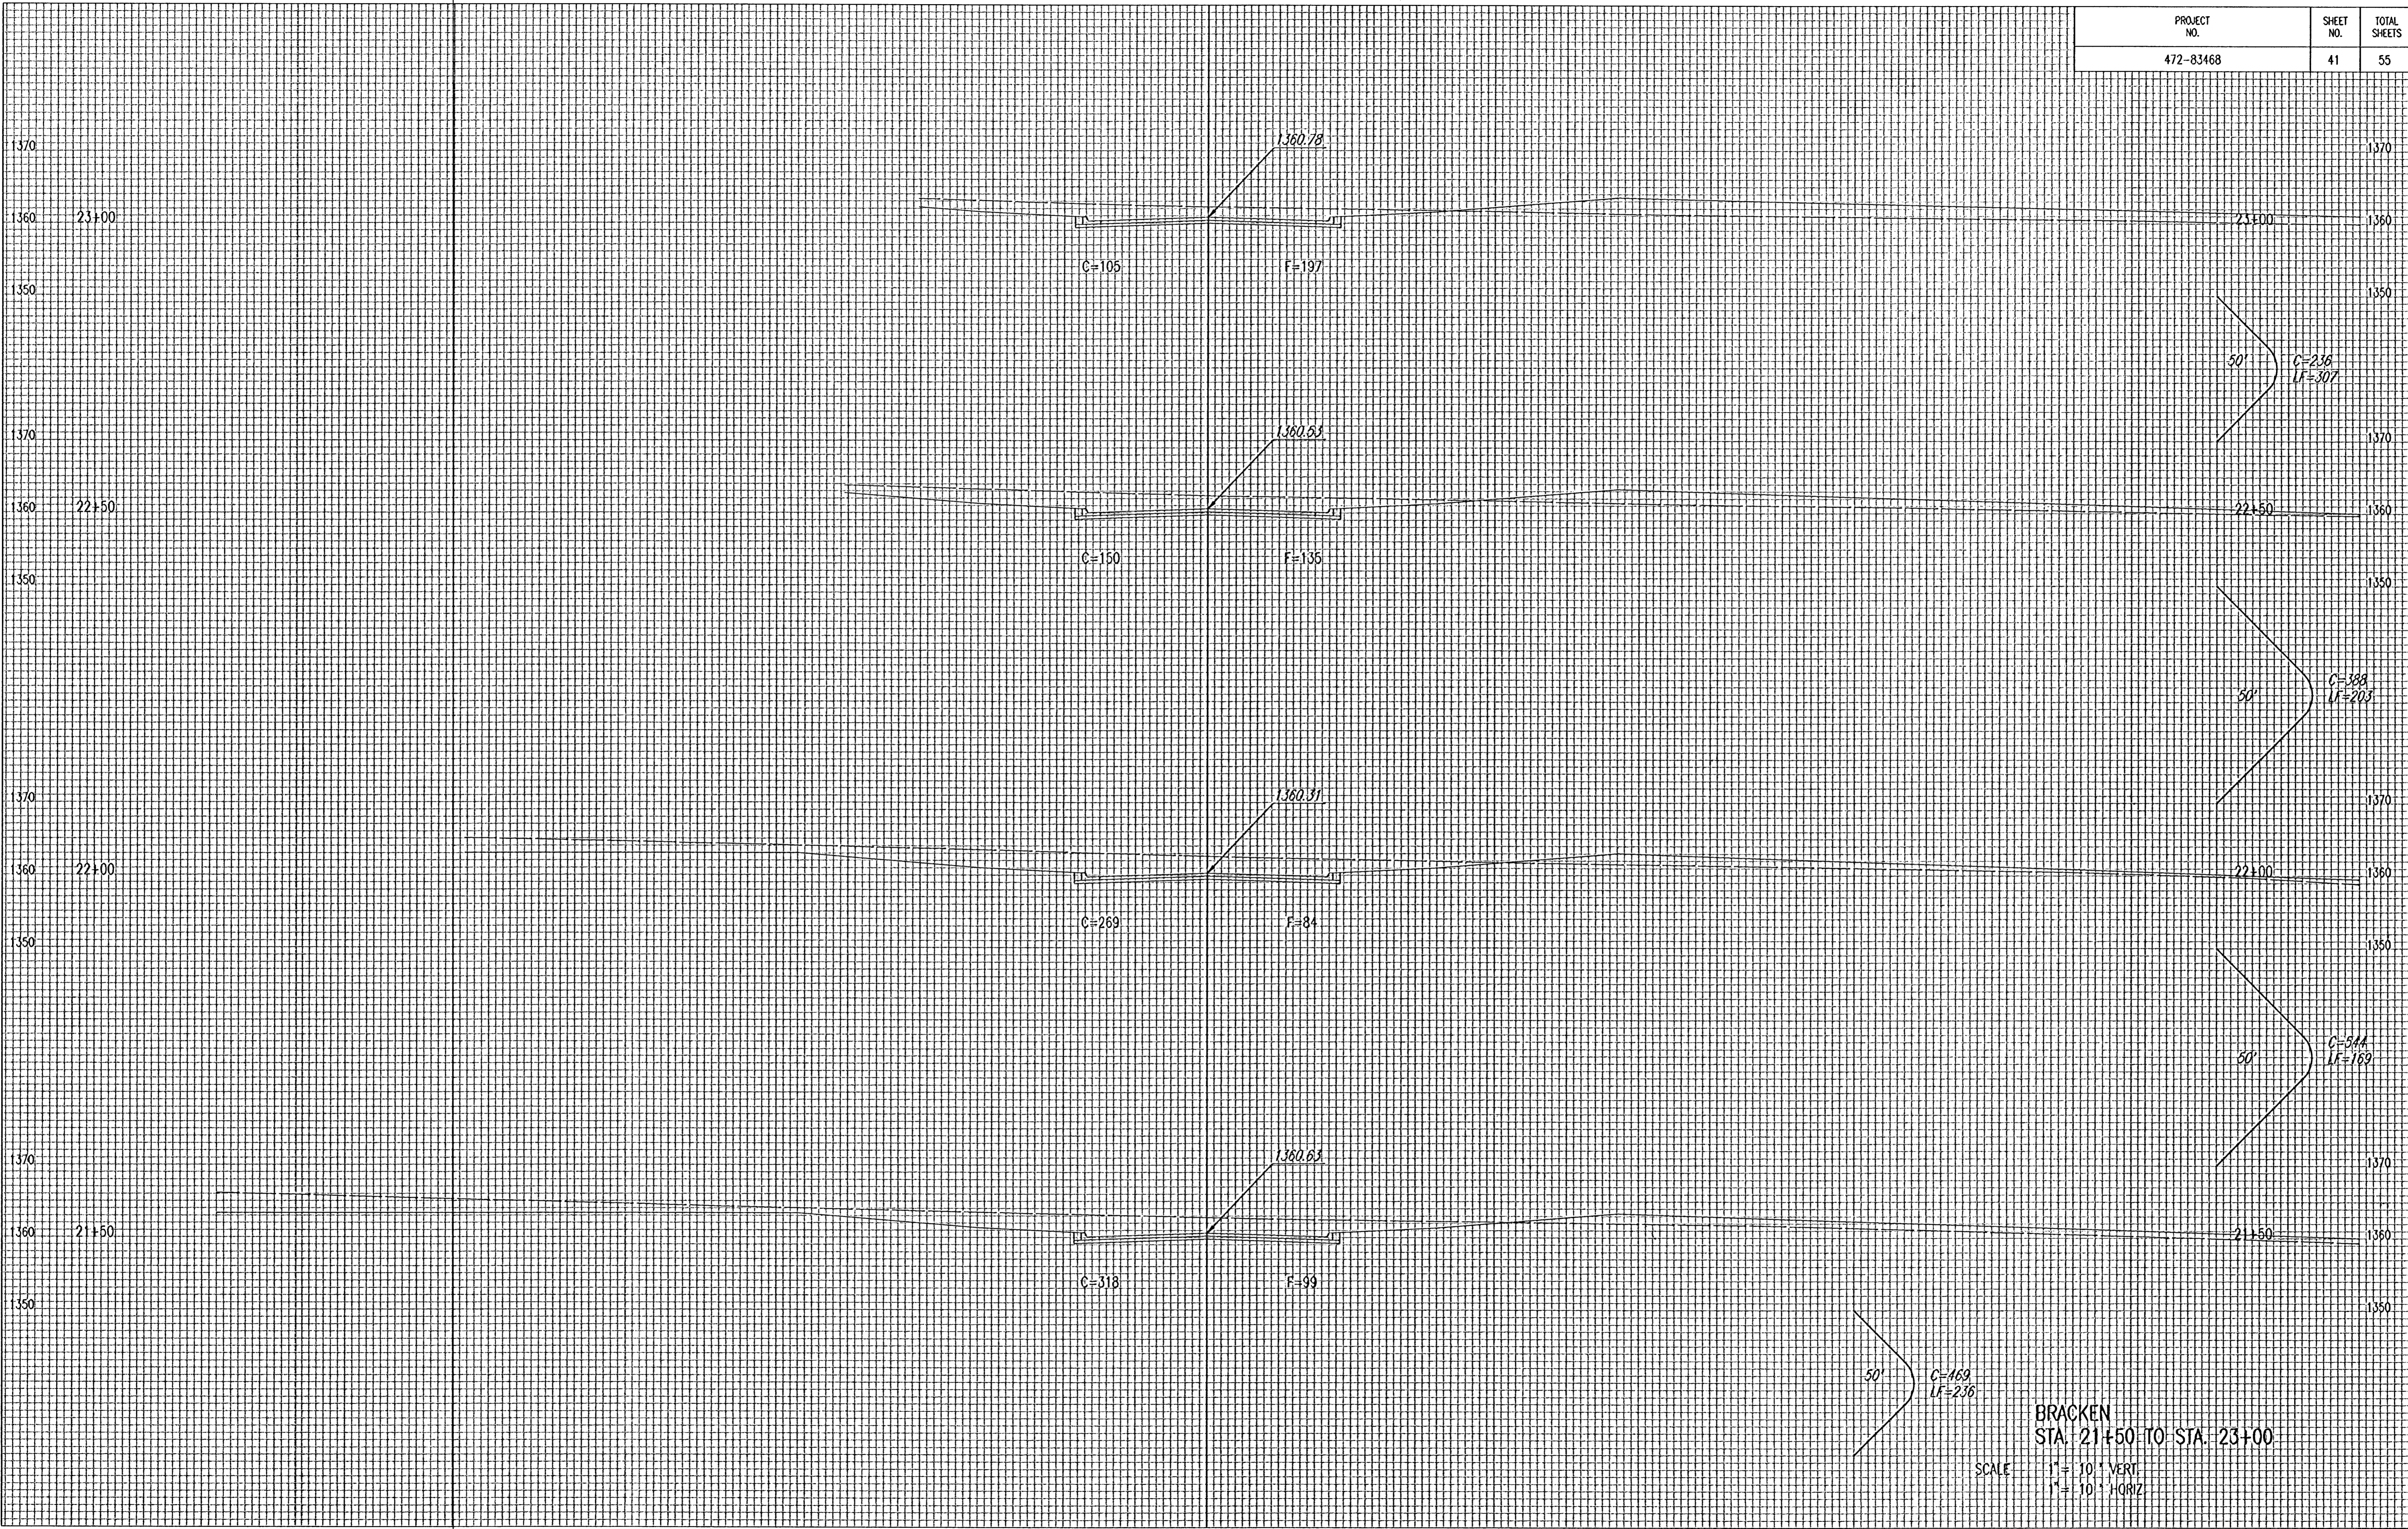

BRACKEN  
 STA. 21+50 TO STA. 23+00  
 SCALE 1" = 10' VERT  
 1" = 10' HORIZ