


PROJECT NO.	SHEET NO.	TOTAL SHEETS
472-83468	42	55

NOTE BOOK NO.	DATE	AREA	RECORD

DSNR\_DEE OPER. SAID SCALE: 1=10.00  
 C:\2001\01545\000\Xsec20-26 03-13-2002 03:47:55 pm

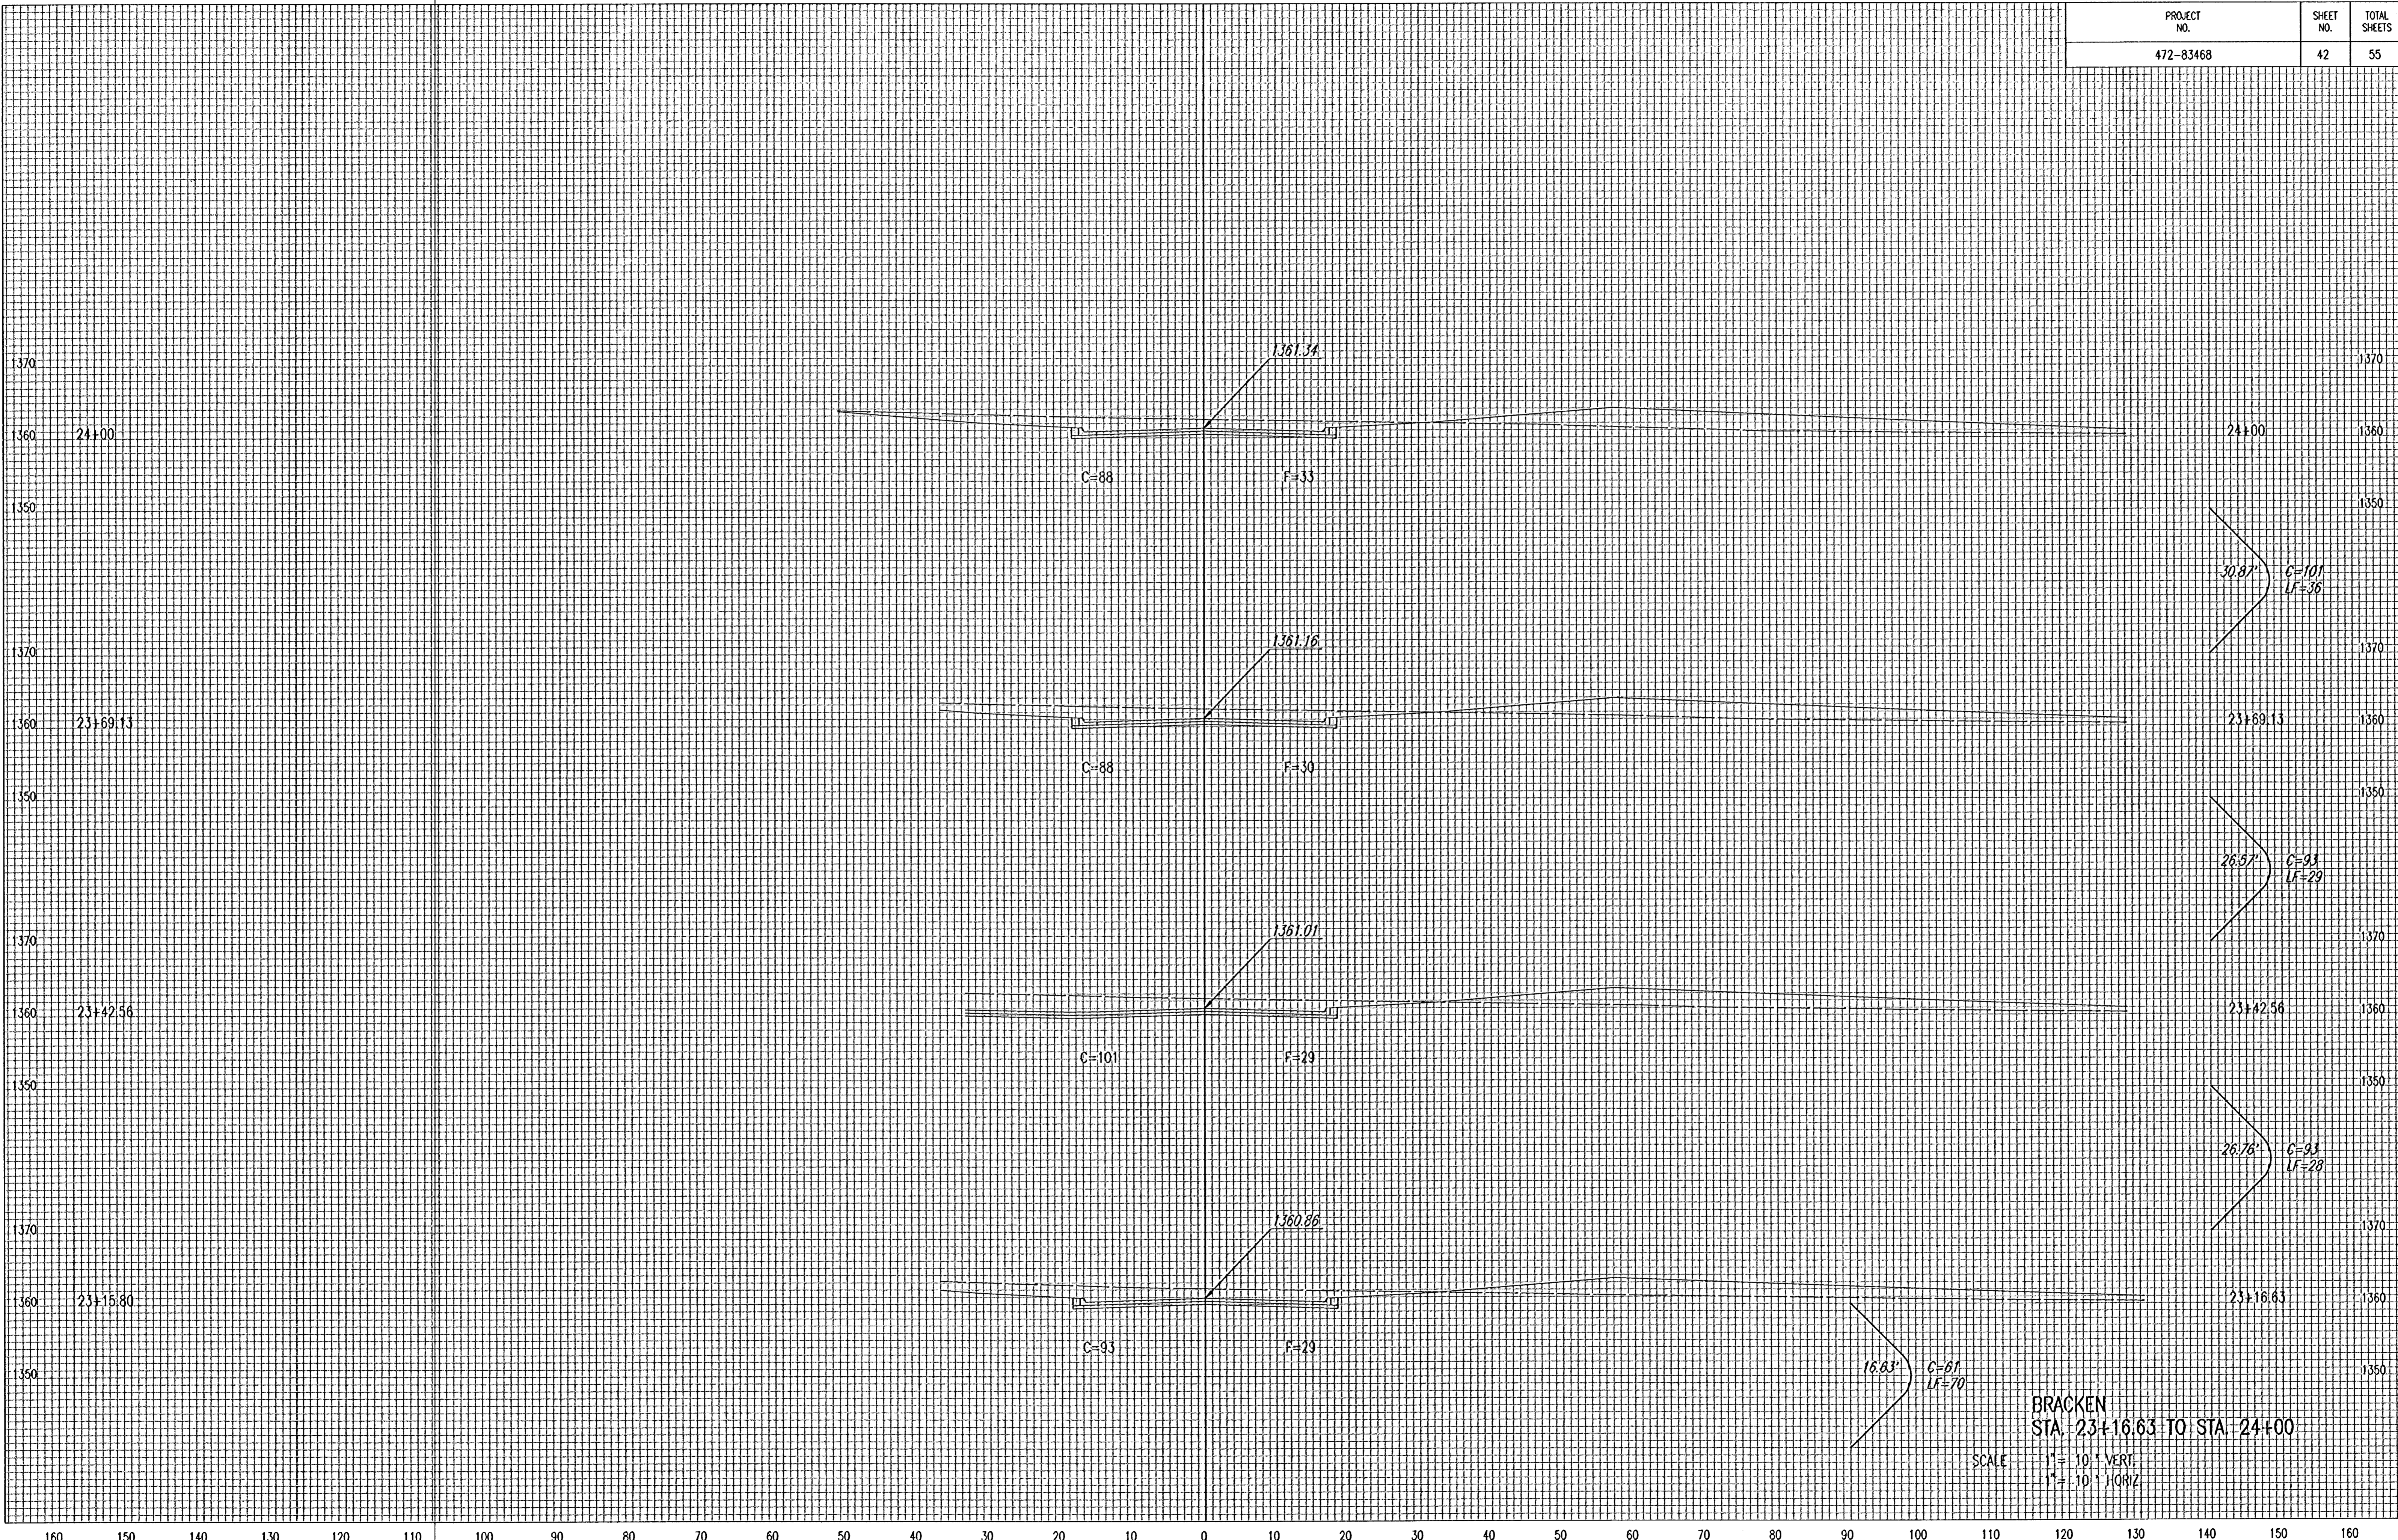

BRACKEN  
 STA. 23+16.63 TO STA. 24+00  
 SCALE 1" = 10' VERT.  
 1" = 10' HORIZ.