


160 150 140 130 120 110 100 90 80 70 60 50 40 30 20 10 0 10 20 30 40 50 60 70 80 90 100 110 120 130 140 150 160

PROJECT NO.	SHEET NO.	TOTAL SHEETS
472-83468	45	55

NO.	DATE	BY	REVISION

DSNR: DEP OPER: SAD SCALE: 1=10.00
 Q:\2001\01545\000\sec-38-42 03-13-2002 03:46:19 pm

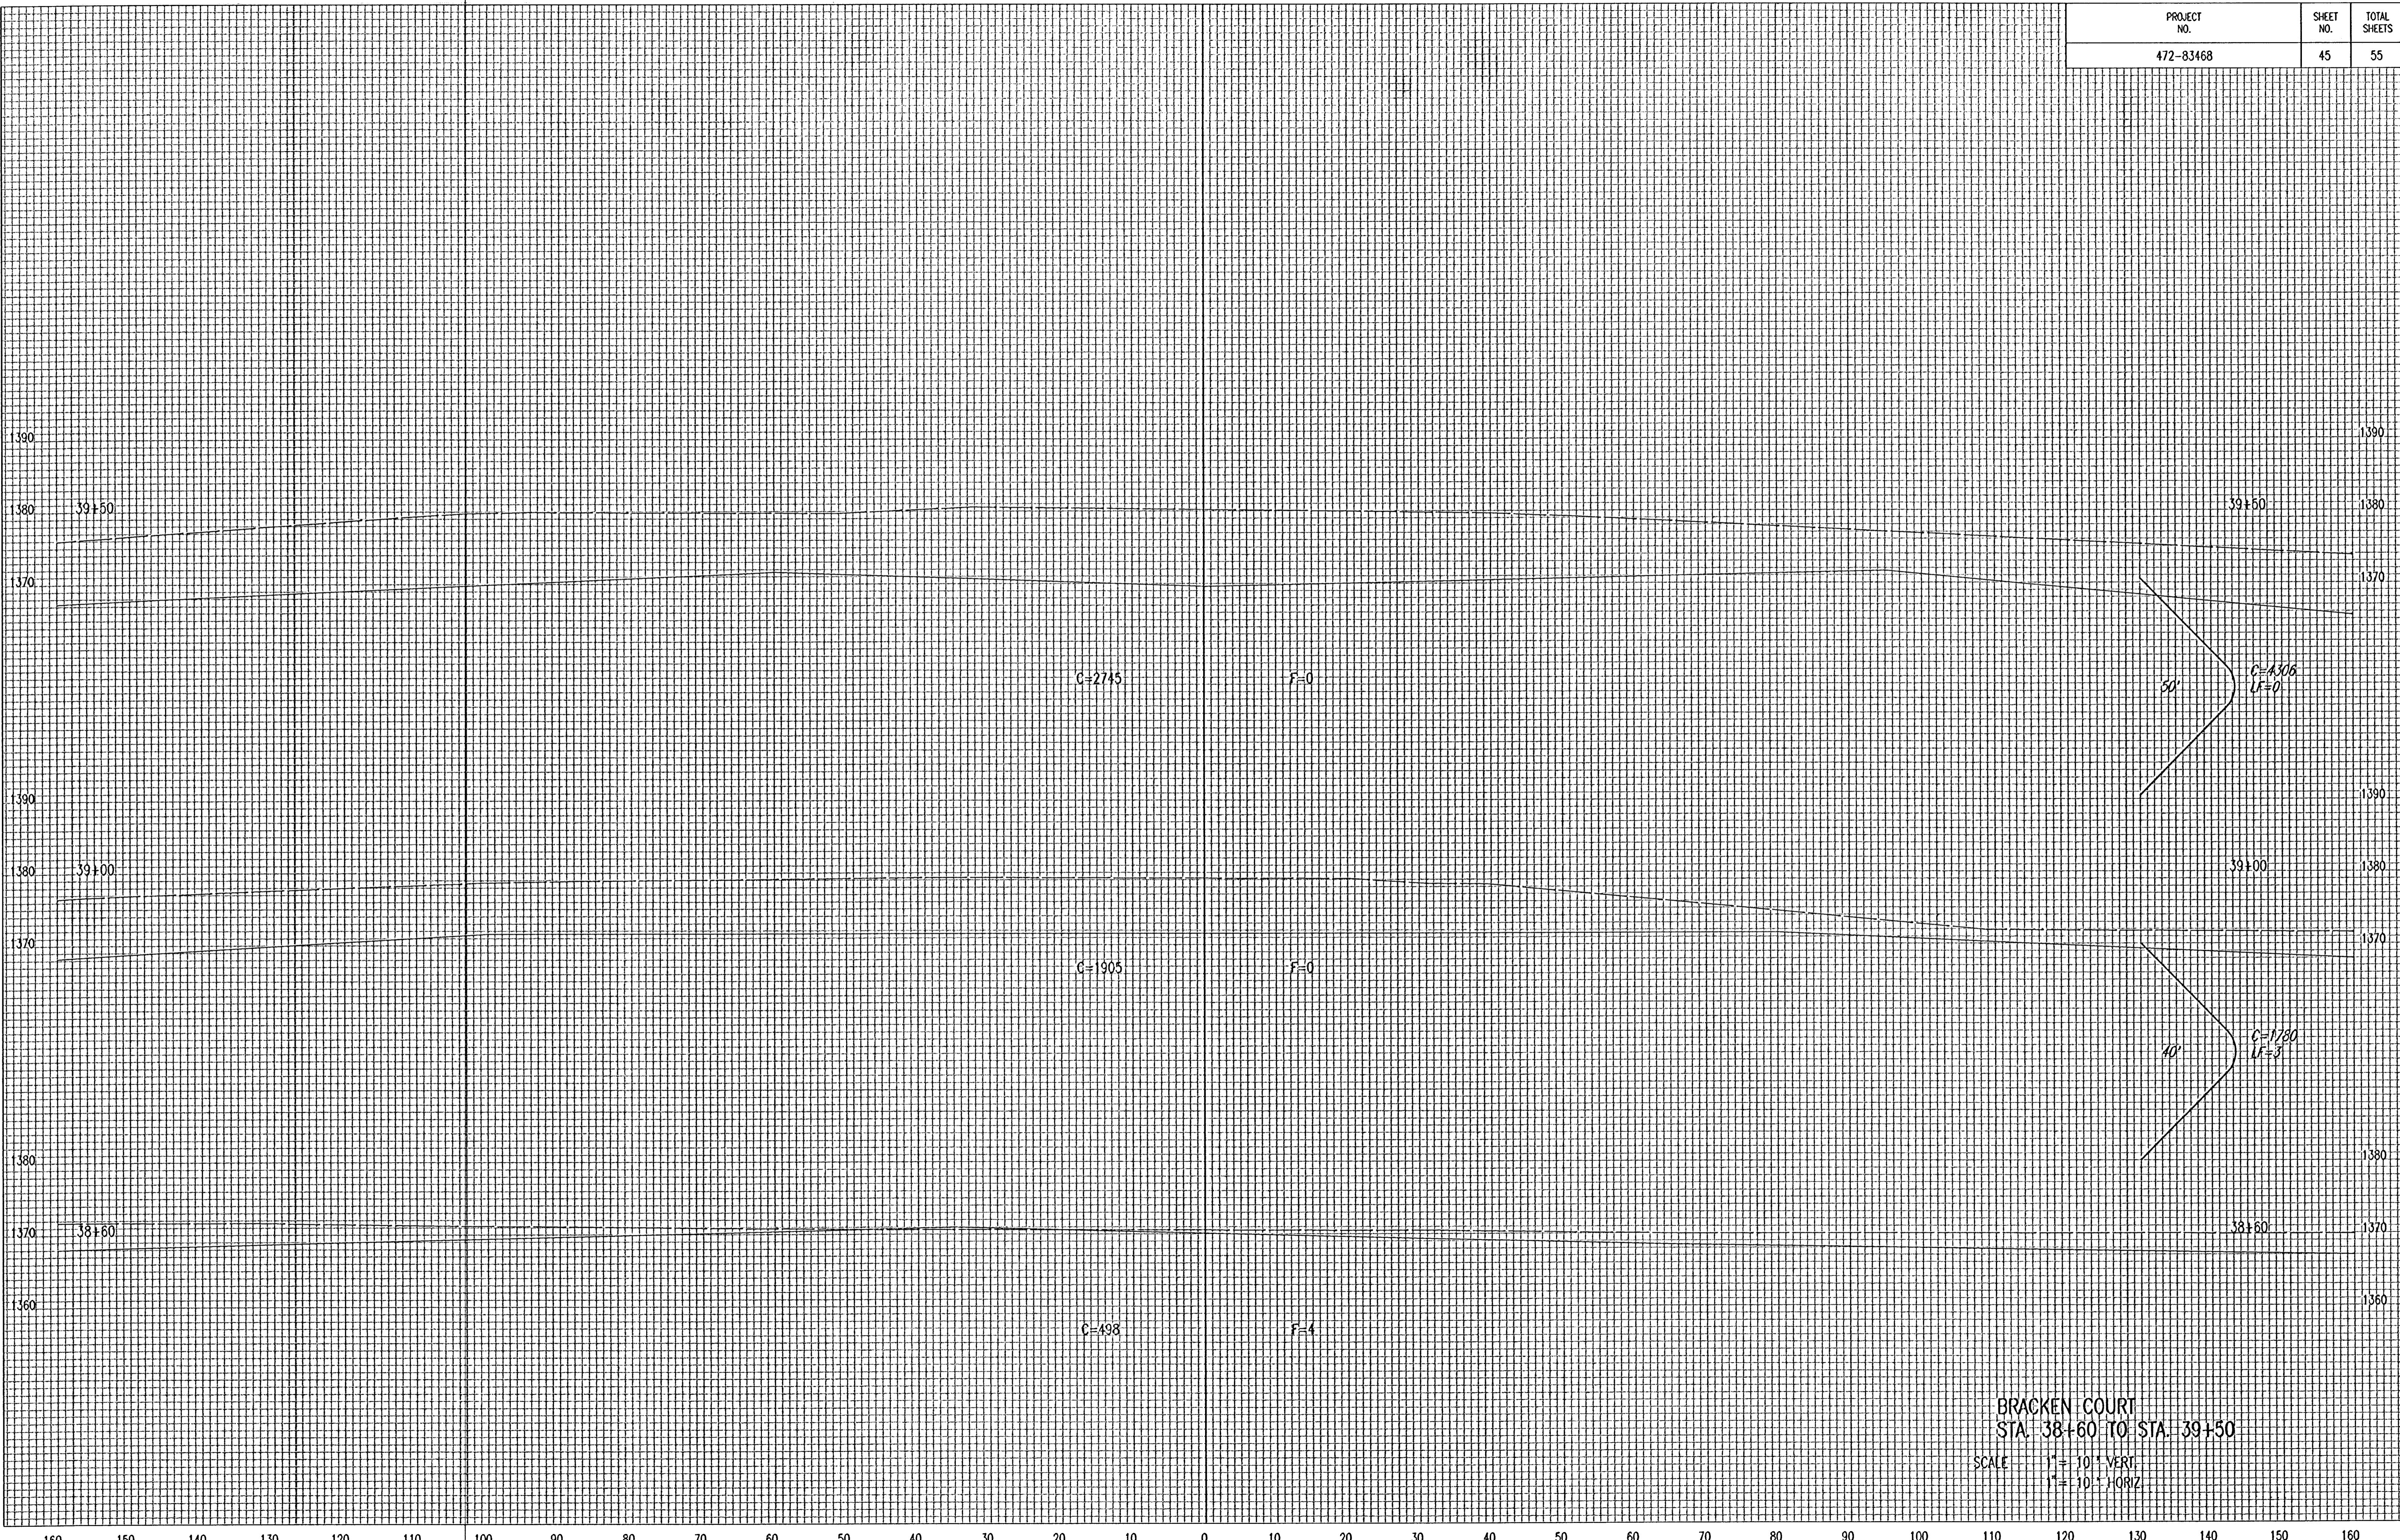

BRACKEN COURT
 STA. 38+60 TO STA. 39+50
 SCALE 1" = 10' VERT.
 1" = 10' HORIZ.

160 150 140 130 120 110 100 90 80 70 60 50 40 30 20 10 0 10 20 30 40 50 60 70 80 90 100 110 120 130 140 150 160