


PROJECT NO.	SHEET NO.	TOTAL SHEETS
472-83468	46	55

NO.	DATE	REVISION

DSNR: DEP OPER S&D SCALE: 1=10.00
 C:\2001\01545\000\sec38-42 03-13-2002 03:45:59 pm

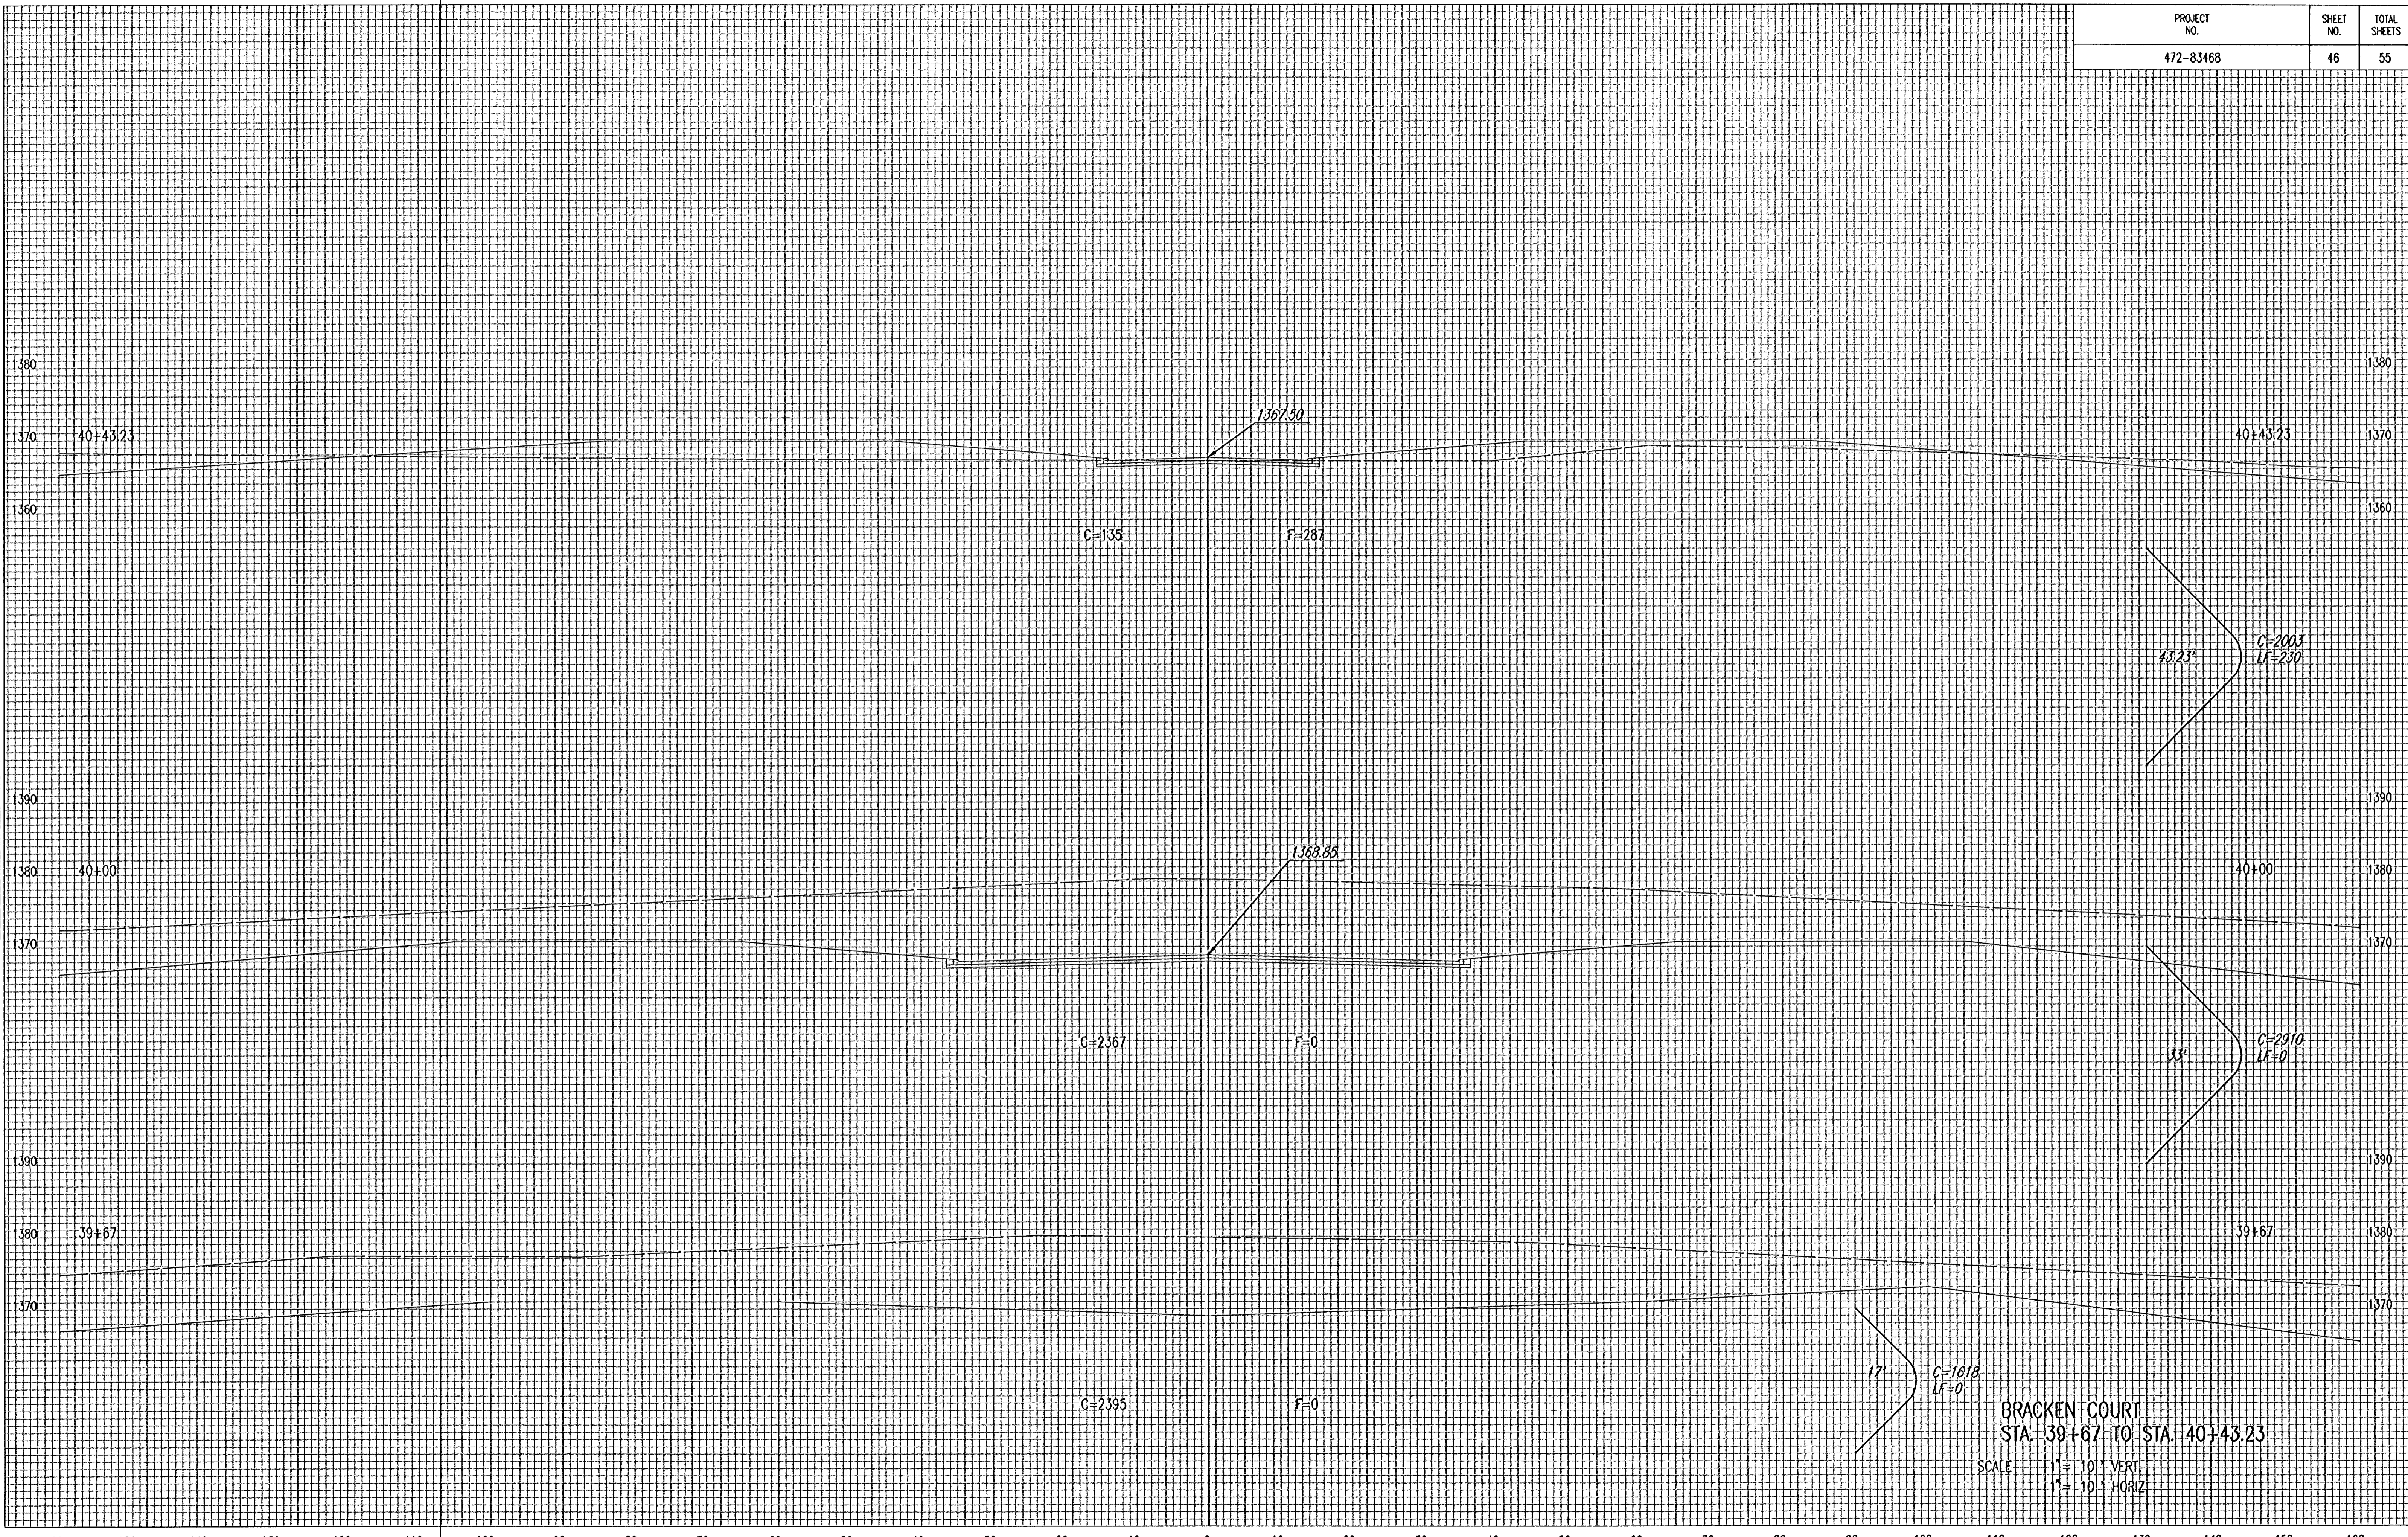

BRACKEN COURT
 STA. 39+67 TO STA. 40+43.23
 SCALE 1" = 10' VERT.
 1" = 10' HORIZ.