


160 150 140 130 120 110 100 90 80 70 60 50 40 30 20 10 0 10 20 30 40 50 60 70 80 90 100 110 120 130 140 150 160

PROJECT NO.	SHEET NO.	TOTAL SHEETS
472-83468	47	55

DATE	
BY	
CHECKED	
APPROVED	
NO.	

DSNR_DEE OPER. S&D SCALE: 1"=10.00'
 C:\2001\01545\000\secc-42 03-13-2002 03:45:43 pm

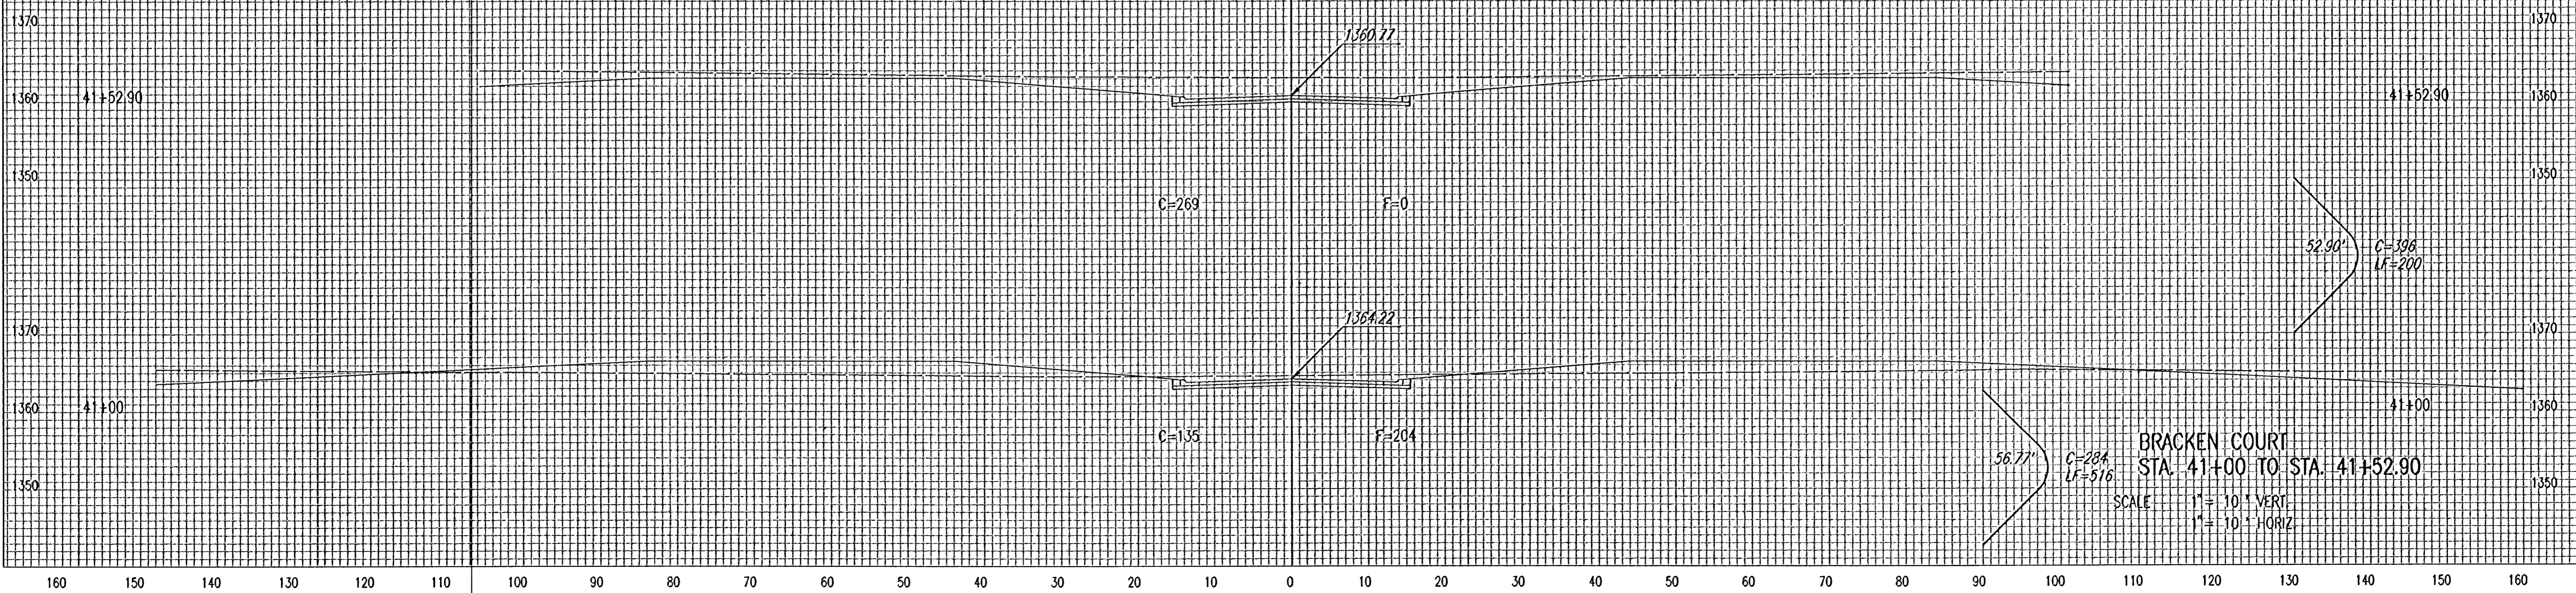

160 150 140 130 120 110 100 90 80 70 60 50 40 30 20 10 0 10 20 30 40 50 60 70 80 90 100 110 120 130 140 150 160