


160 150 140 130 120 110 100 90 80 70 60 50 40 30 20 10 0 10 20 30 40 50 60 70 80 90 100 110 120 130 140 150 160

PROJECT NO.	SHEET NO.	TOTAL SHEETS
472-83468	48	55

NO.	DATE	BY	REVISION

DSNR, BER OPER, S&D SCALE: 1=10.00
 C:\2001\01545\000\sec45-51 03-13-2002 03:45:15 pm

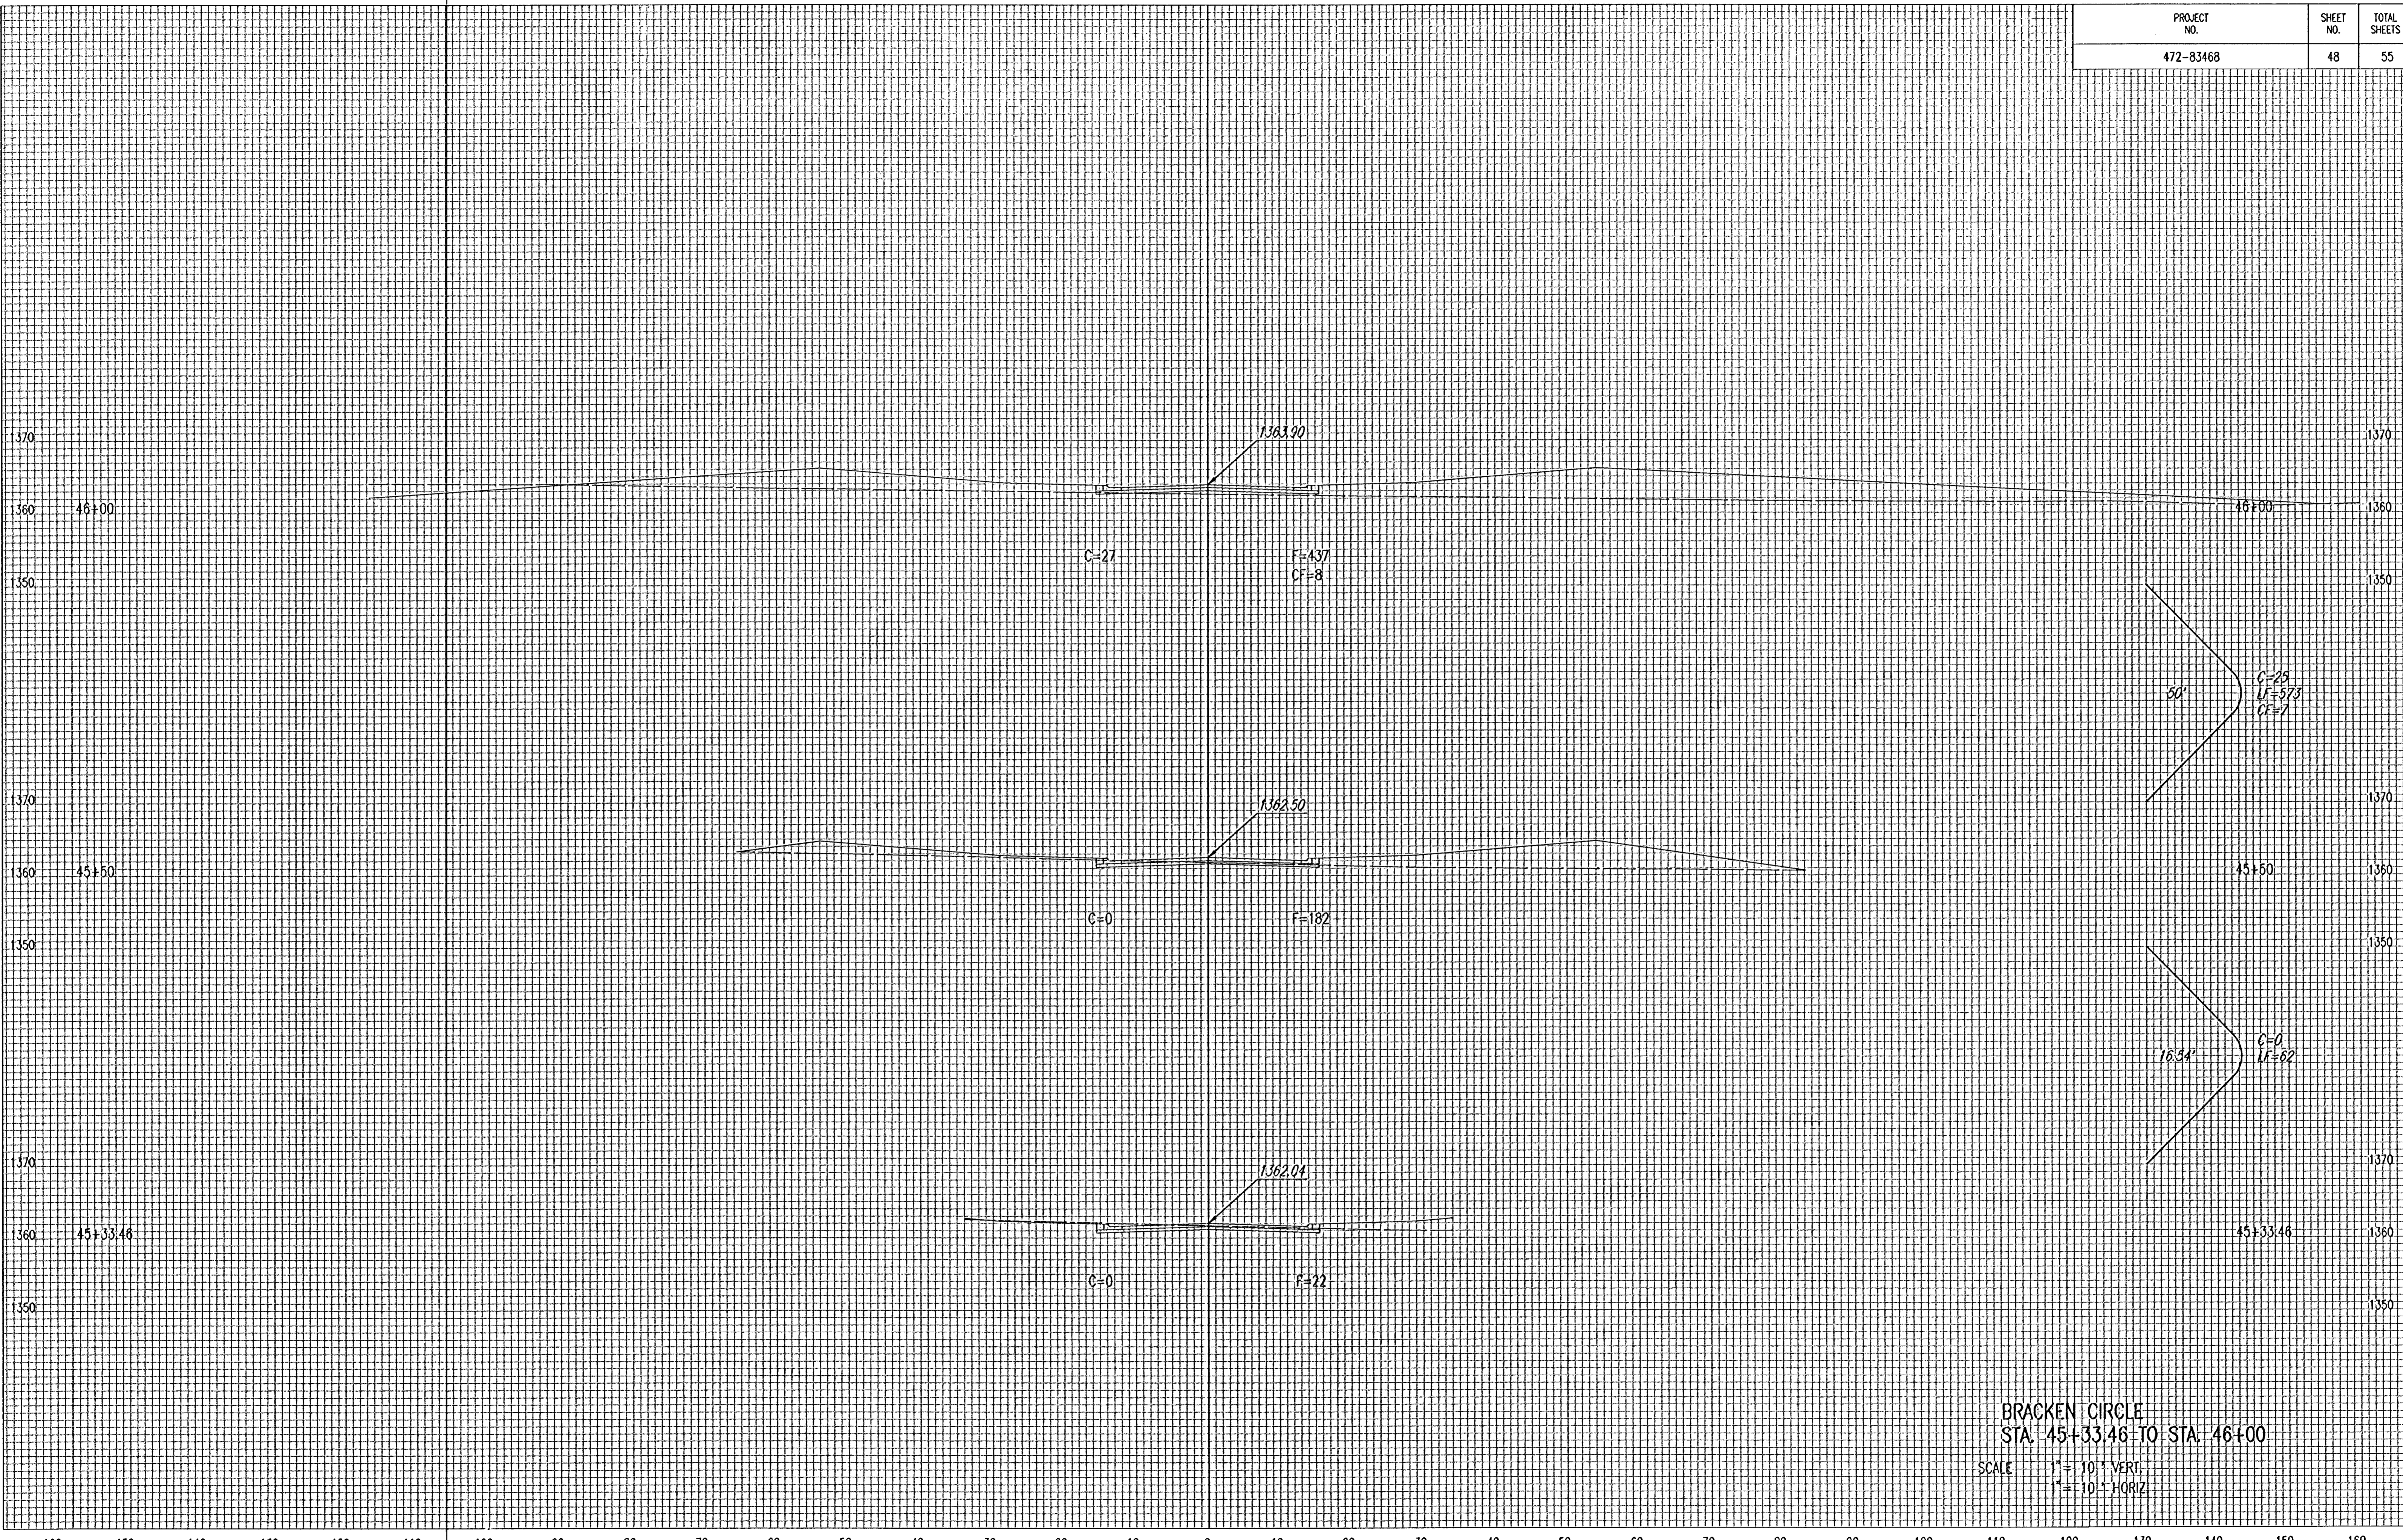

BRACKEN CIRCLE
 STA. 45+33.46 TO STA. 46+00
 SCALE 1" = 10' VERT.
 1" = 10' HORIZ

160 150 140 130 120 110 100 90 80 70 60 50 40 30 20 10 0 10 20 30 40 50 60 70 80 90 100 110 120 130 140 150 160