


PROJECT NO.	SHEET NO.	TOTAL SHEETS
472-83468	49	55

DATE	BY	REVISION

DSNR: BEE OPER. SAO SCALE: 1=10.00
 C:\2001\01545\000\sec45-51 03-13-2002 03:45:00 pm

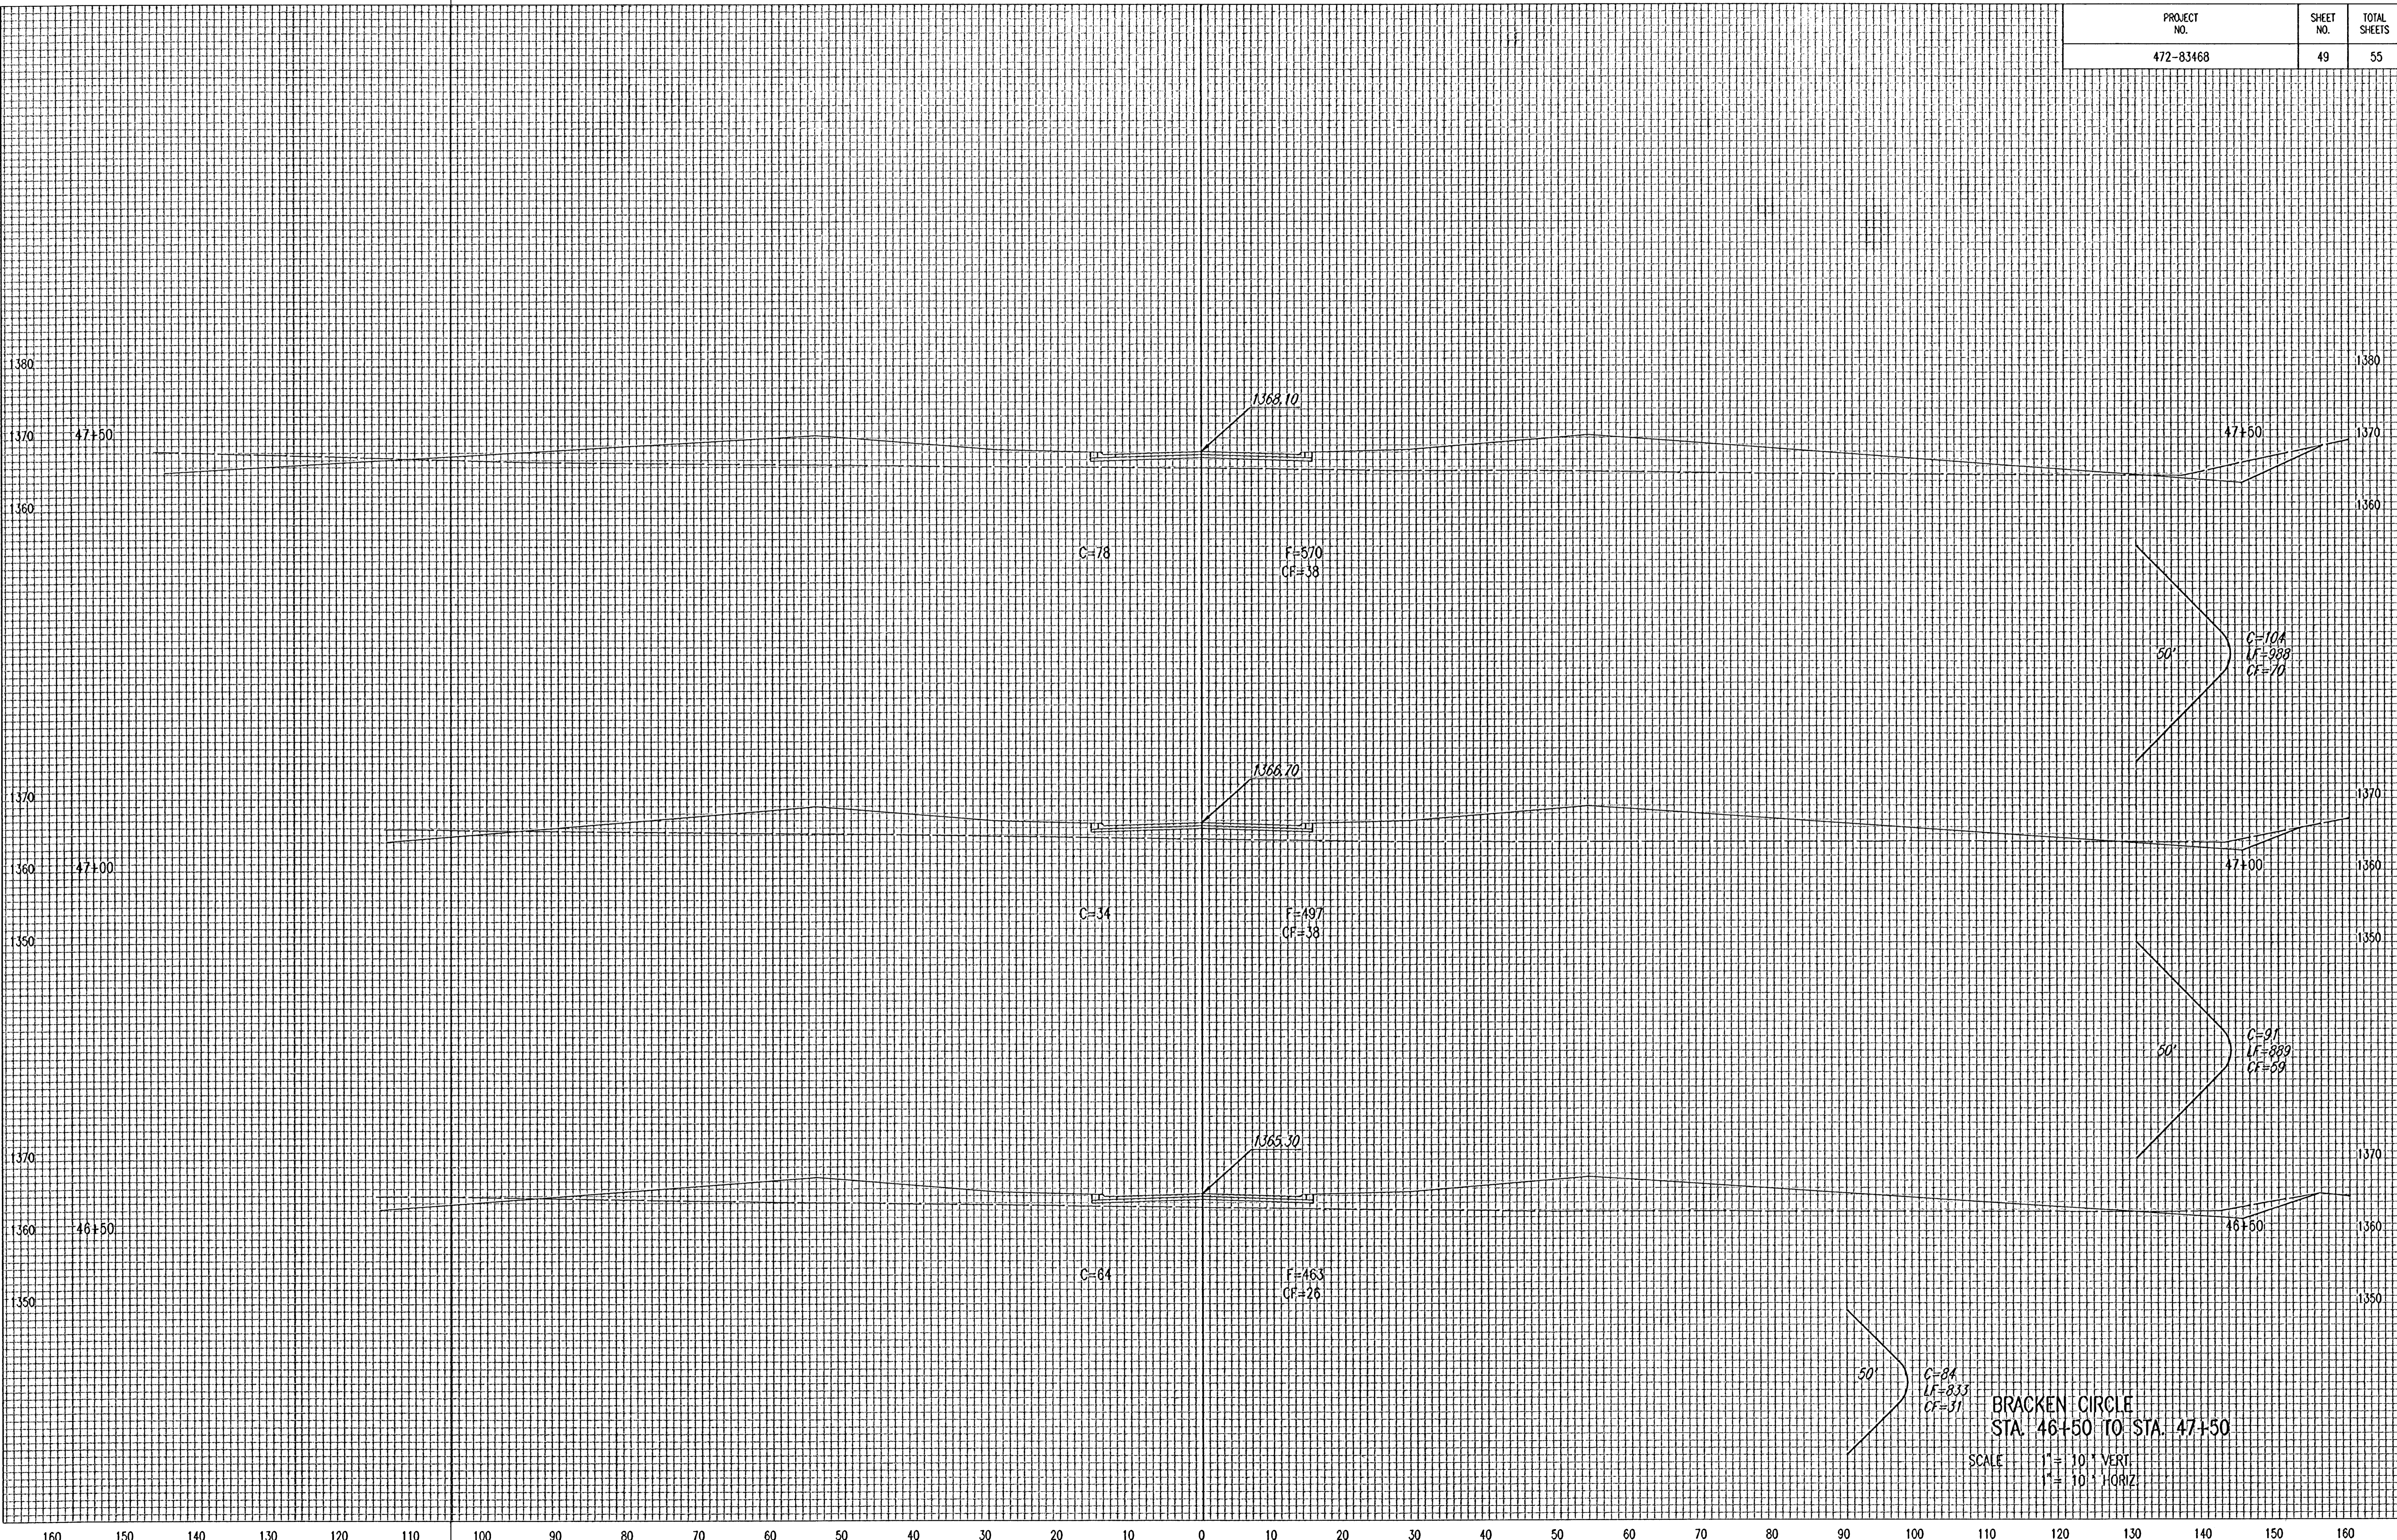

50' C=84
 L=833
 CF=31

50' C=91
 L=889
 CF=59

50' C=10A
 L=988
 CF=70

BRACKEN CIRCLE
 STA. 46+50 TO STA. 47+50

SCALE 1" = 10' VERT
 1" = 10' HORIZ