


160 150 140 130 120 110

100 90 80 70 60 50 40 30 20 10 0 10 20 30 40 50 60 70 80 90 100 110 120 130 140 150 160

PROJECT NO.	SHEET NO.	TOTAL SHEETS
472-83468	51	55

NO.	DATE	BY	REVISION

DSNR: BER OPER: S4D SCALE: 1"=10.00'
 C:\2001\01545\000\sses45-51_03-13-2002_03:44:26 pm

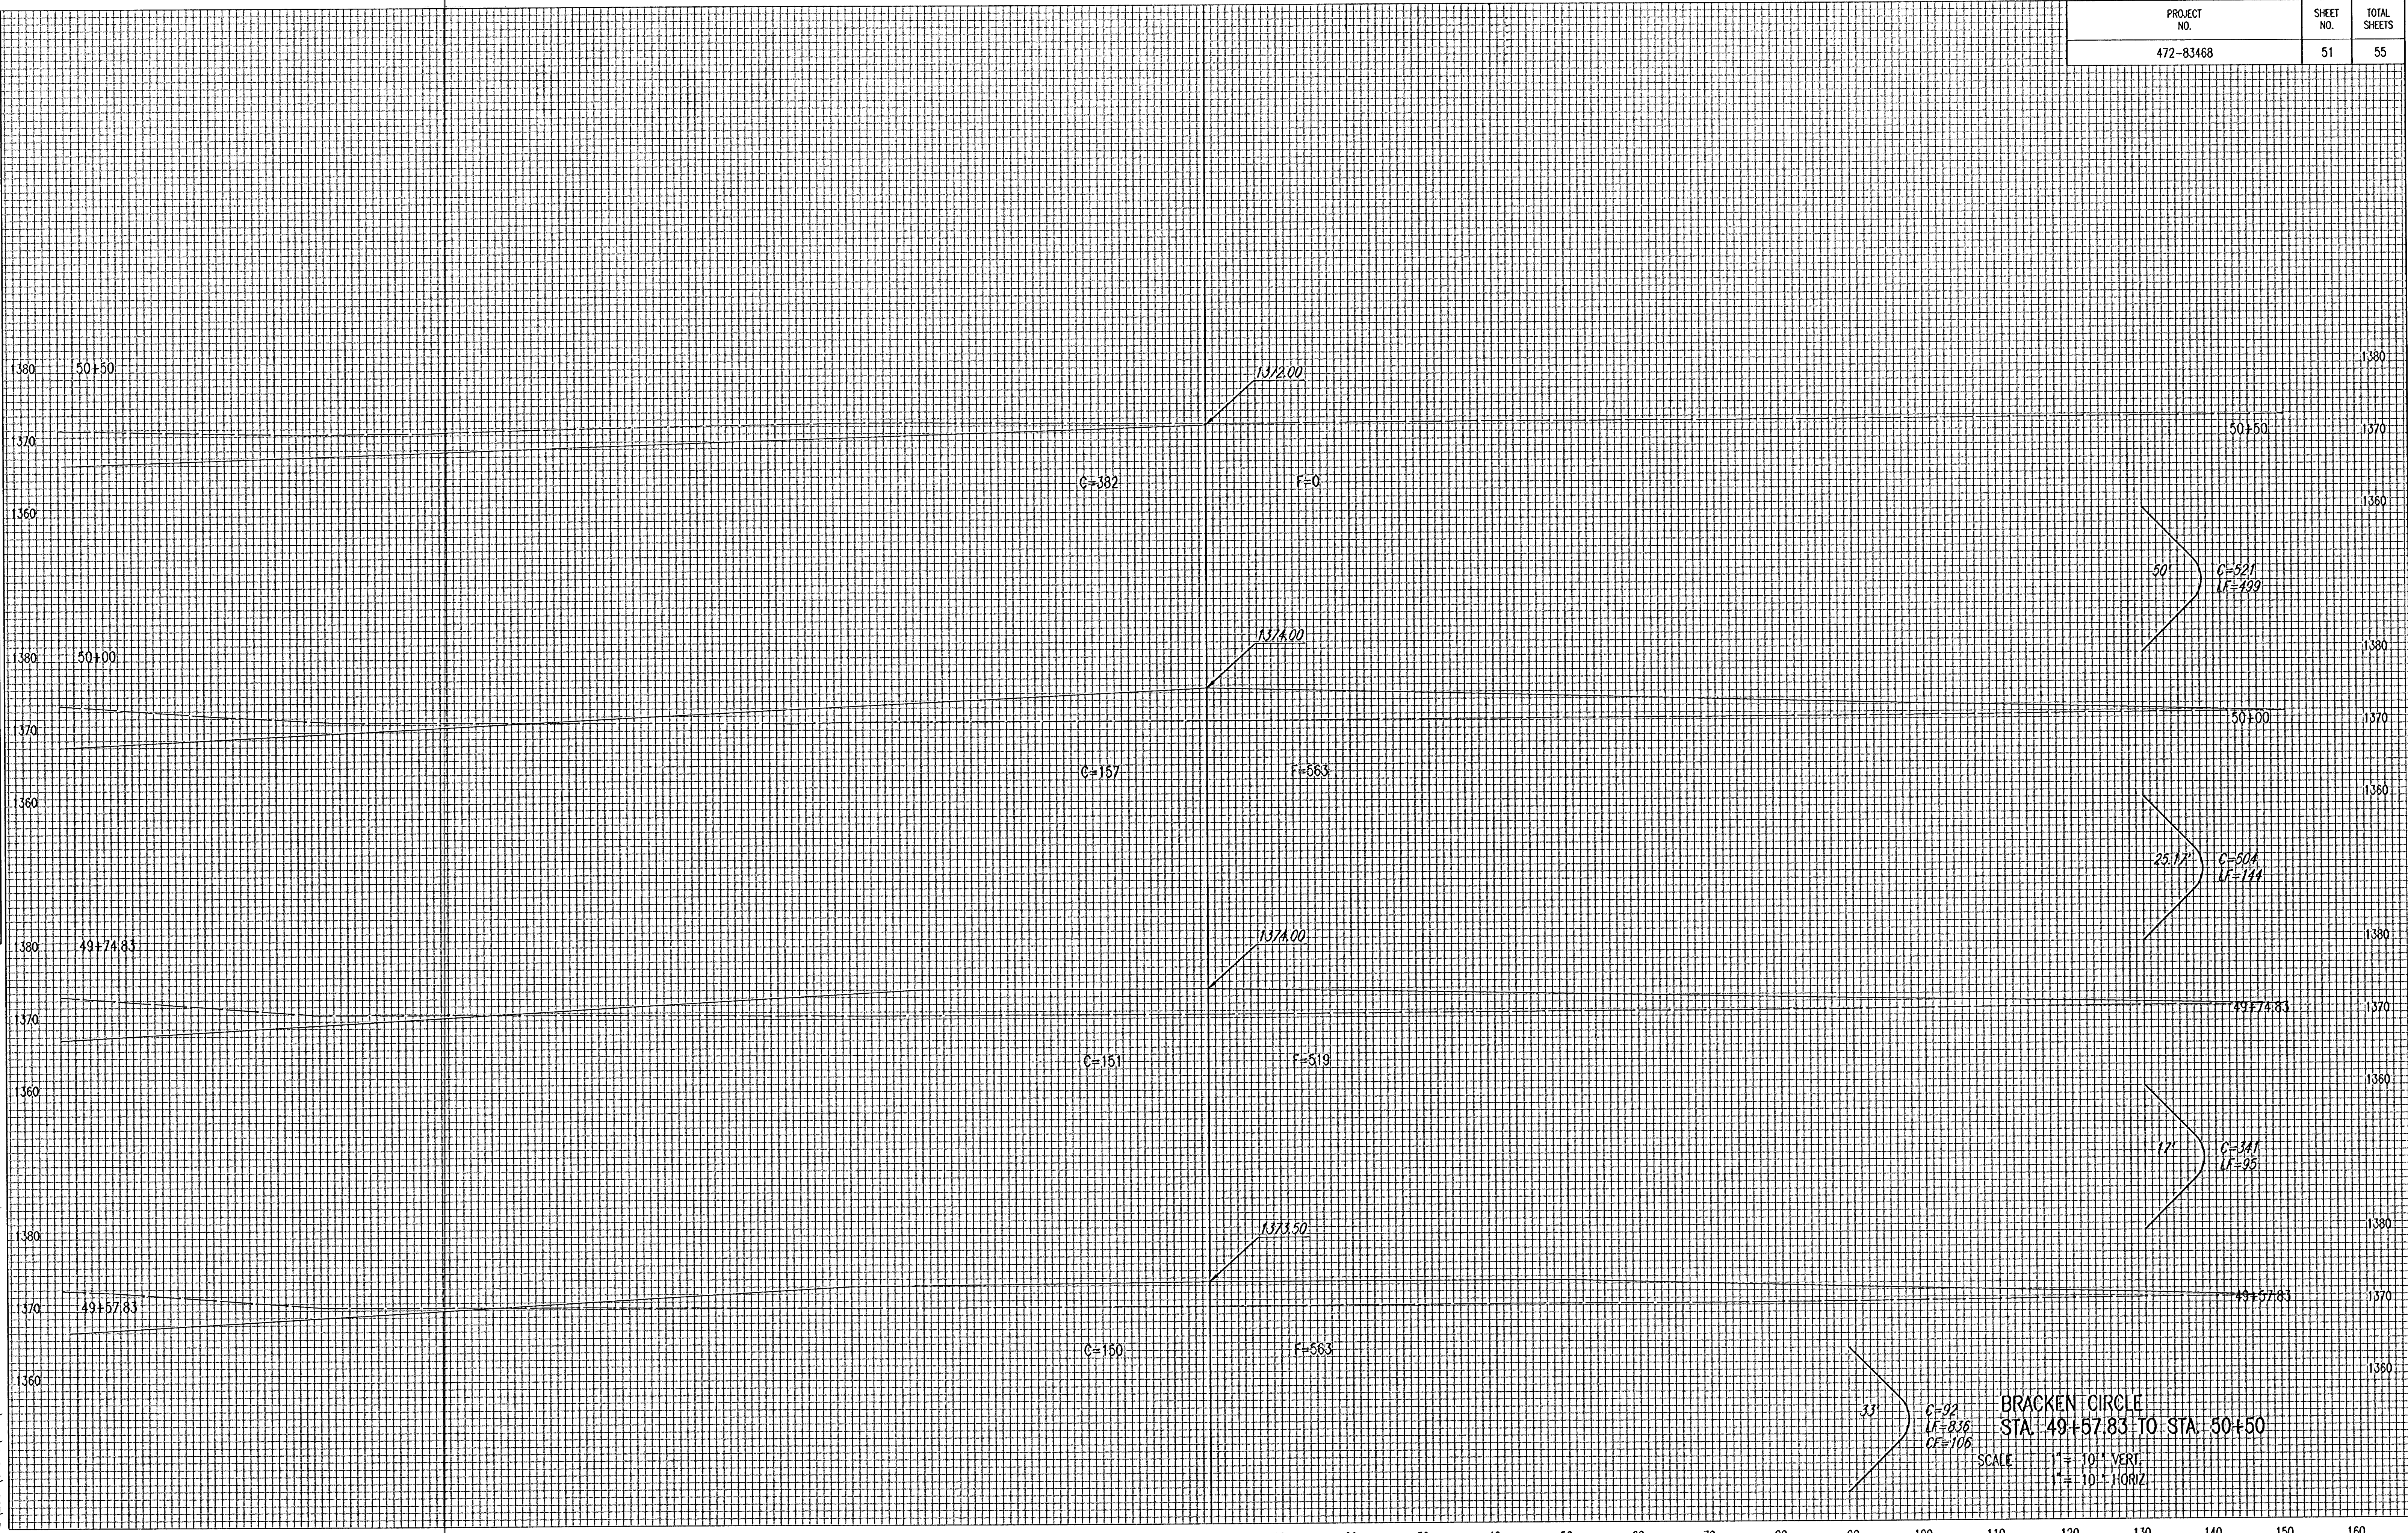

160 150 140 130 120 110

100 90 80 70 60 50 40 30 20 10 0 10 20 30 40 50 60 70 80 90 100 110 120 130 140 150 160