


160 150 140 130 120 110 100 90 80 70 60 50 40 30 20 10 0 10 20 30 40 50 60 70 80 90 100 110 120 130 140 150 160

PROJECT NO.	SHEET NO.	TOTAL SHEETS
472-83468	53	55

NO. _____	DATE _____
BY _____	BY _____
CHECKED _____	CHECKED _____

DSNR: DEP OPER. S&D SCALE: 1"=10.00'
 C:\2001\01545\000\sec68-73 03-13-2002 03:43:33 pm

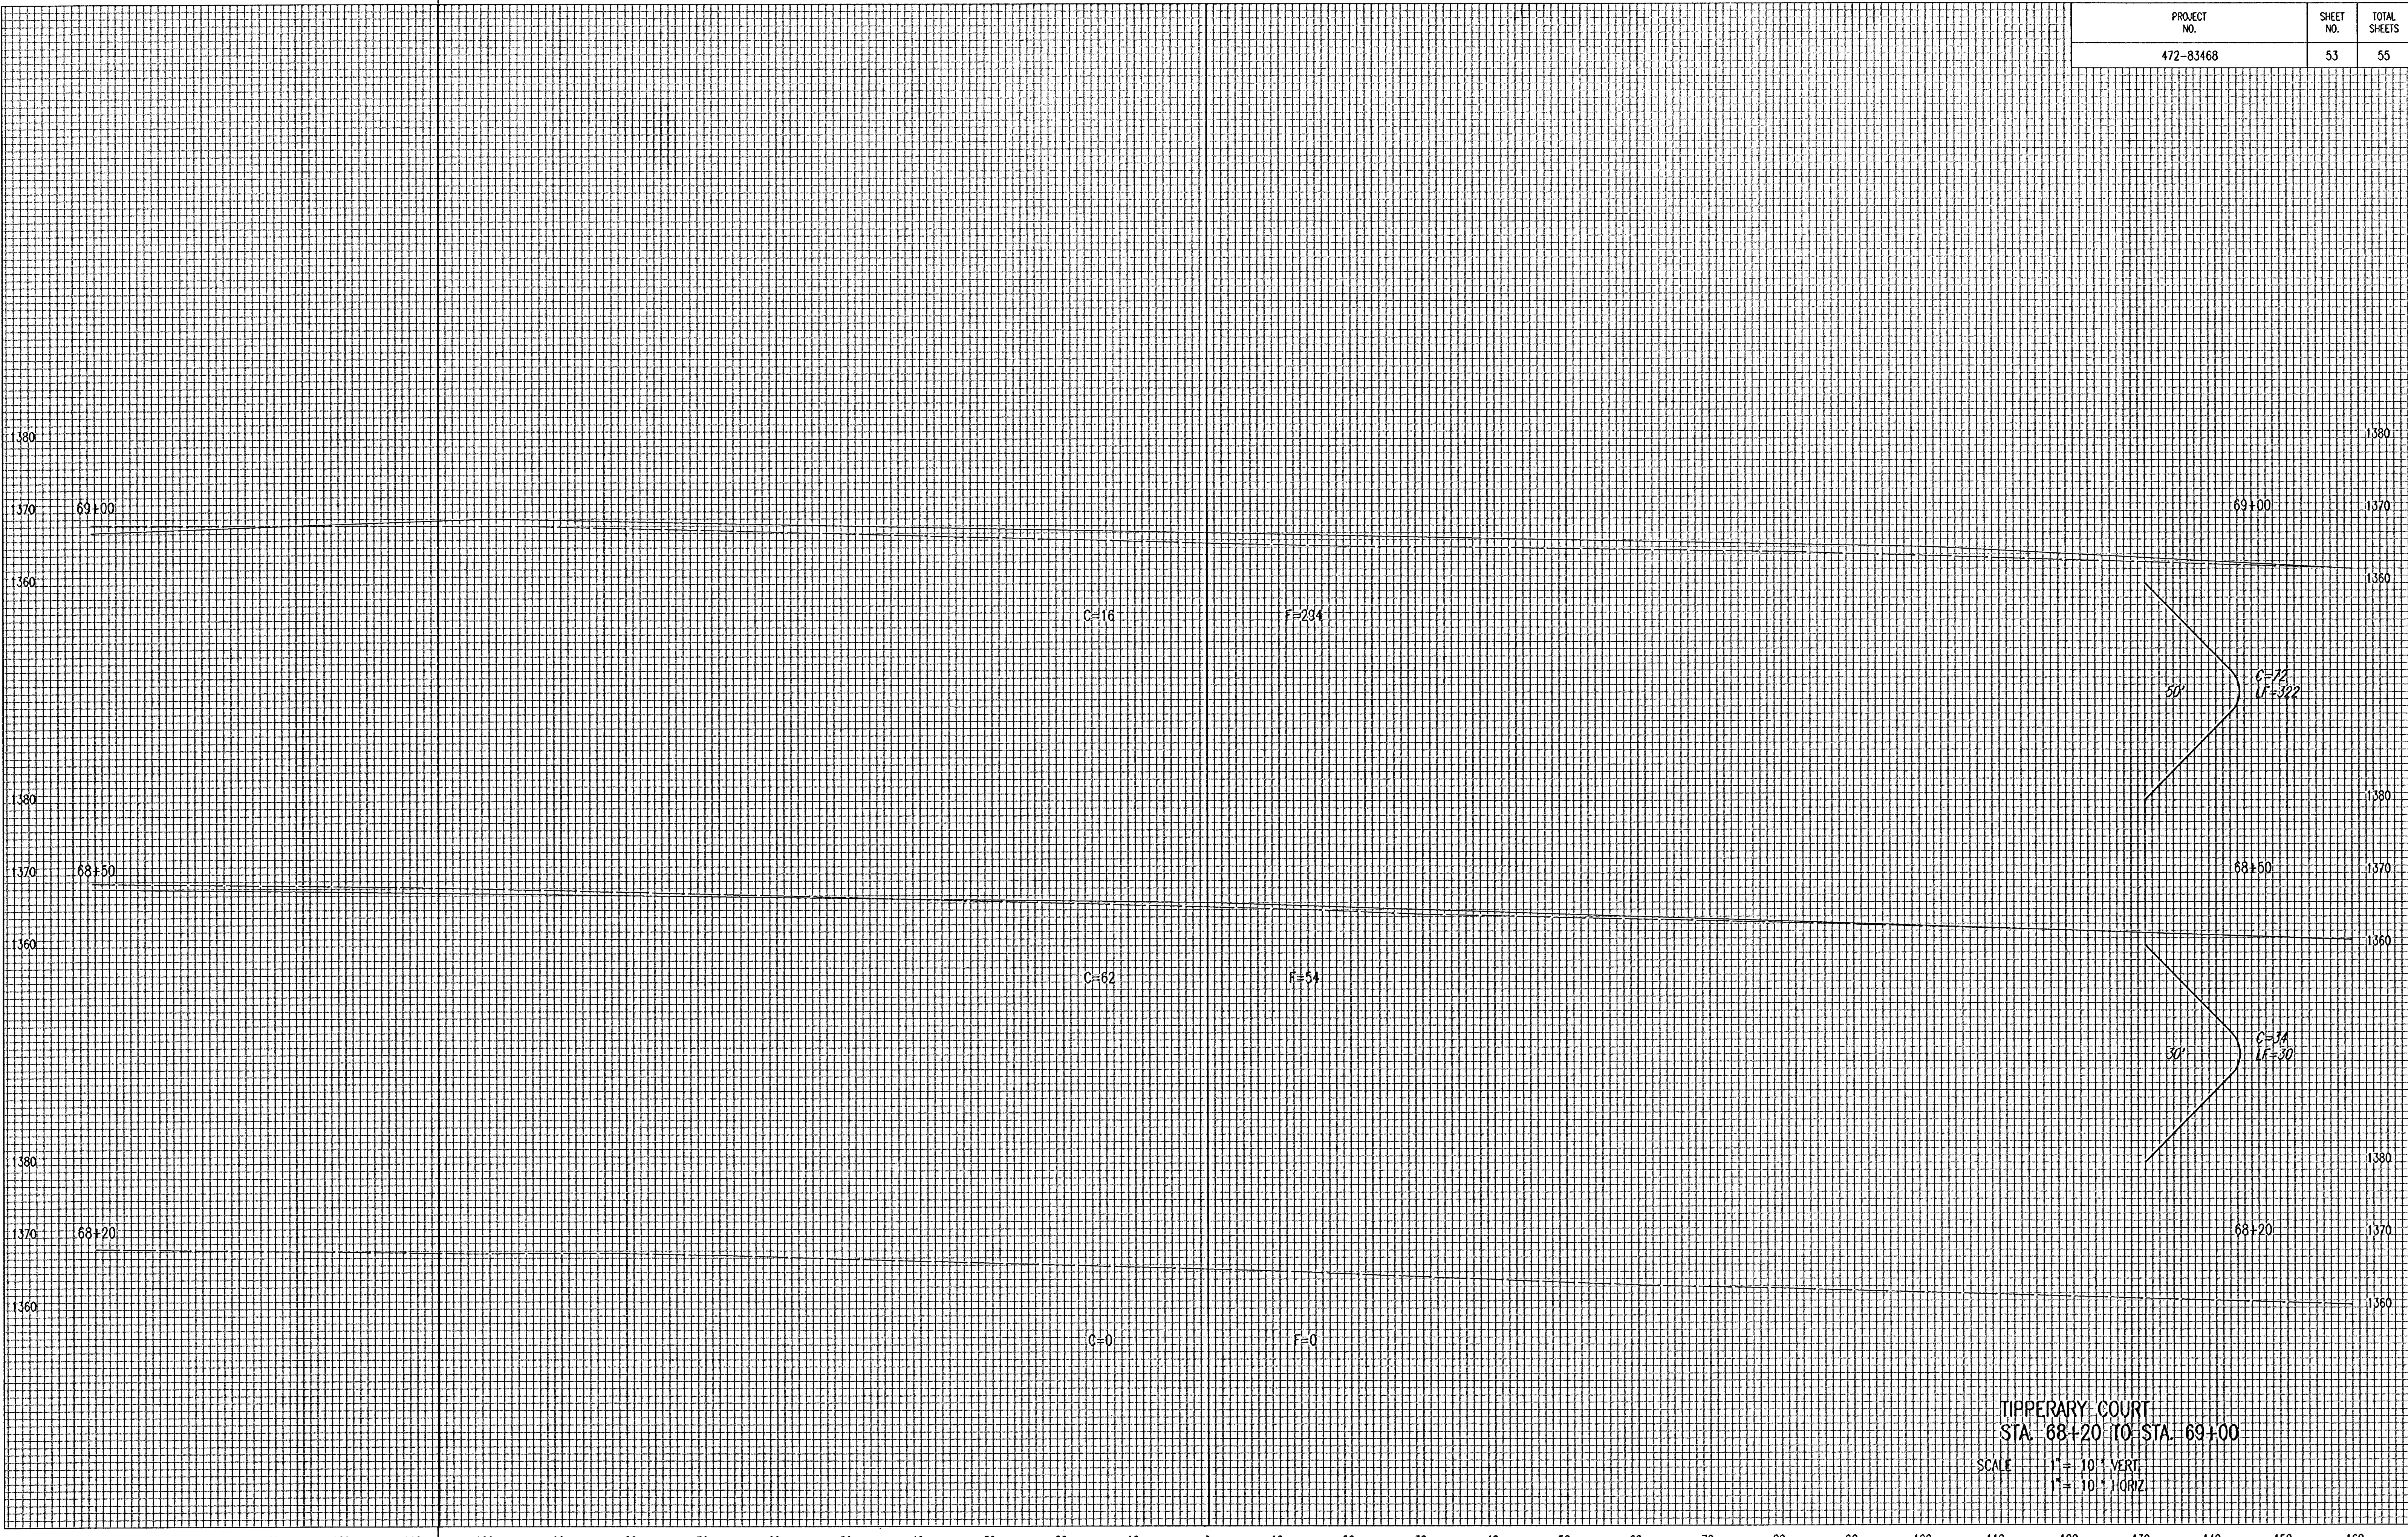

TIPPERARY COURT
 STA. 68+20 TO STA. 69+00
 SCALE 1"=10' VERT
 1"=10' HORIZ

160 150 140 130 120 110 100 90 80 70 60 50 40 30 20 10 0 10 20 30 40 50 60 70 80 90 100 110 120 130 140 150 160