


PROJECT NO.	SHEET NO.	TOTAL SHEETS
472-83468	54	55

NO.	DATE	REVISION

DSNR_DEP OPER: SAO SCALE: 1=10.00
 C:\2001\01545\000\sec68-73 03-13-2002 03:43:15 pm

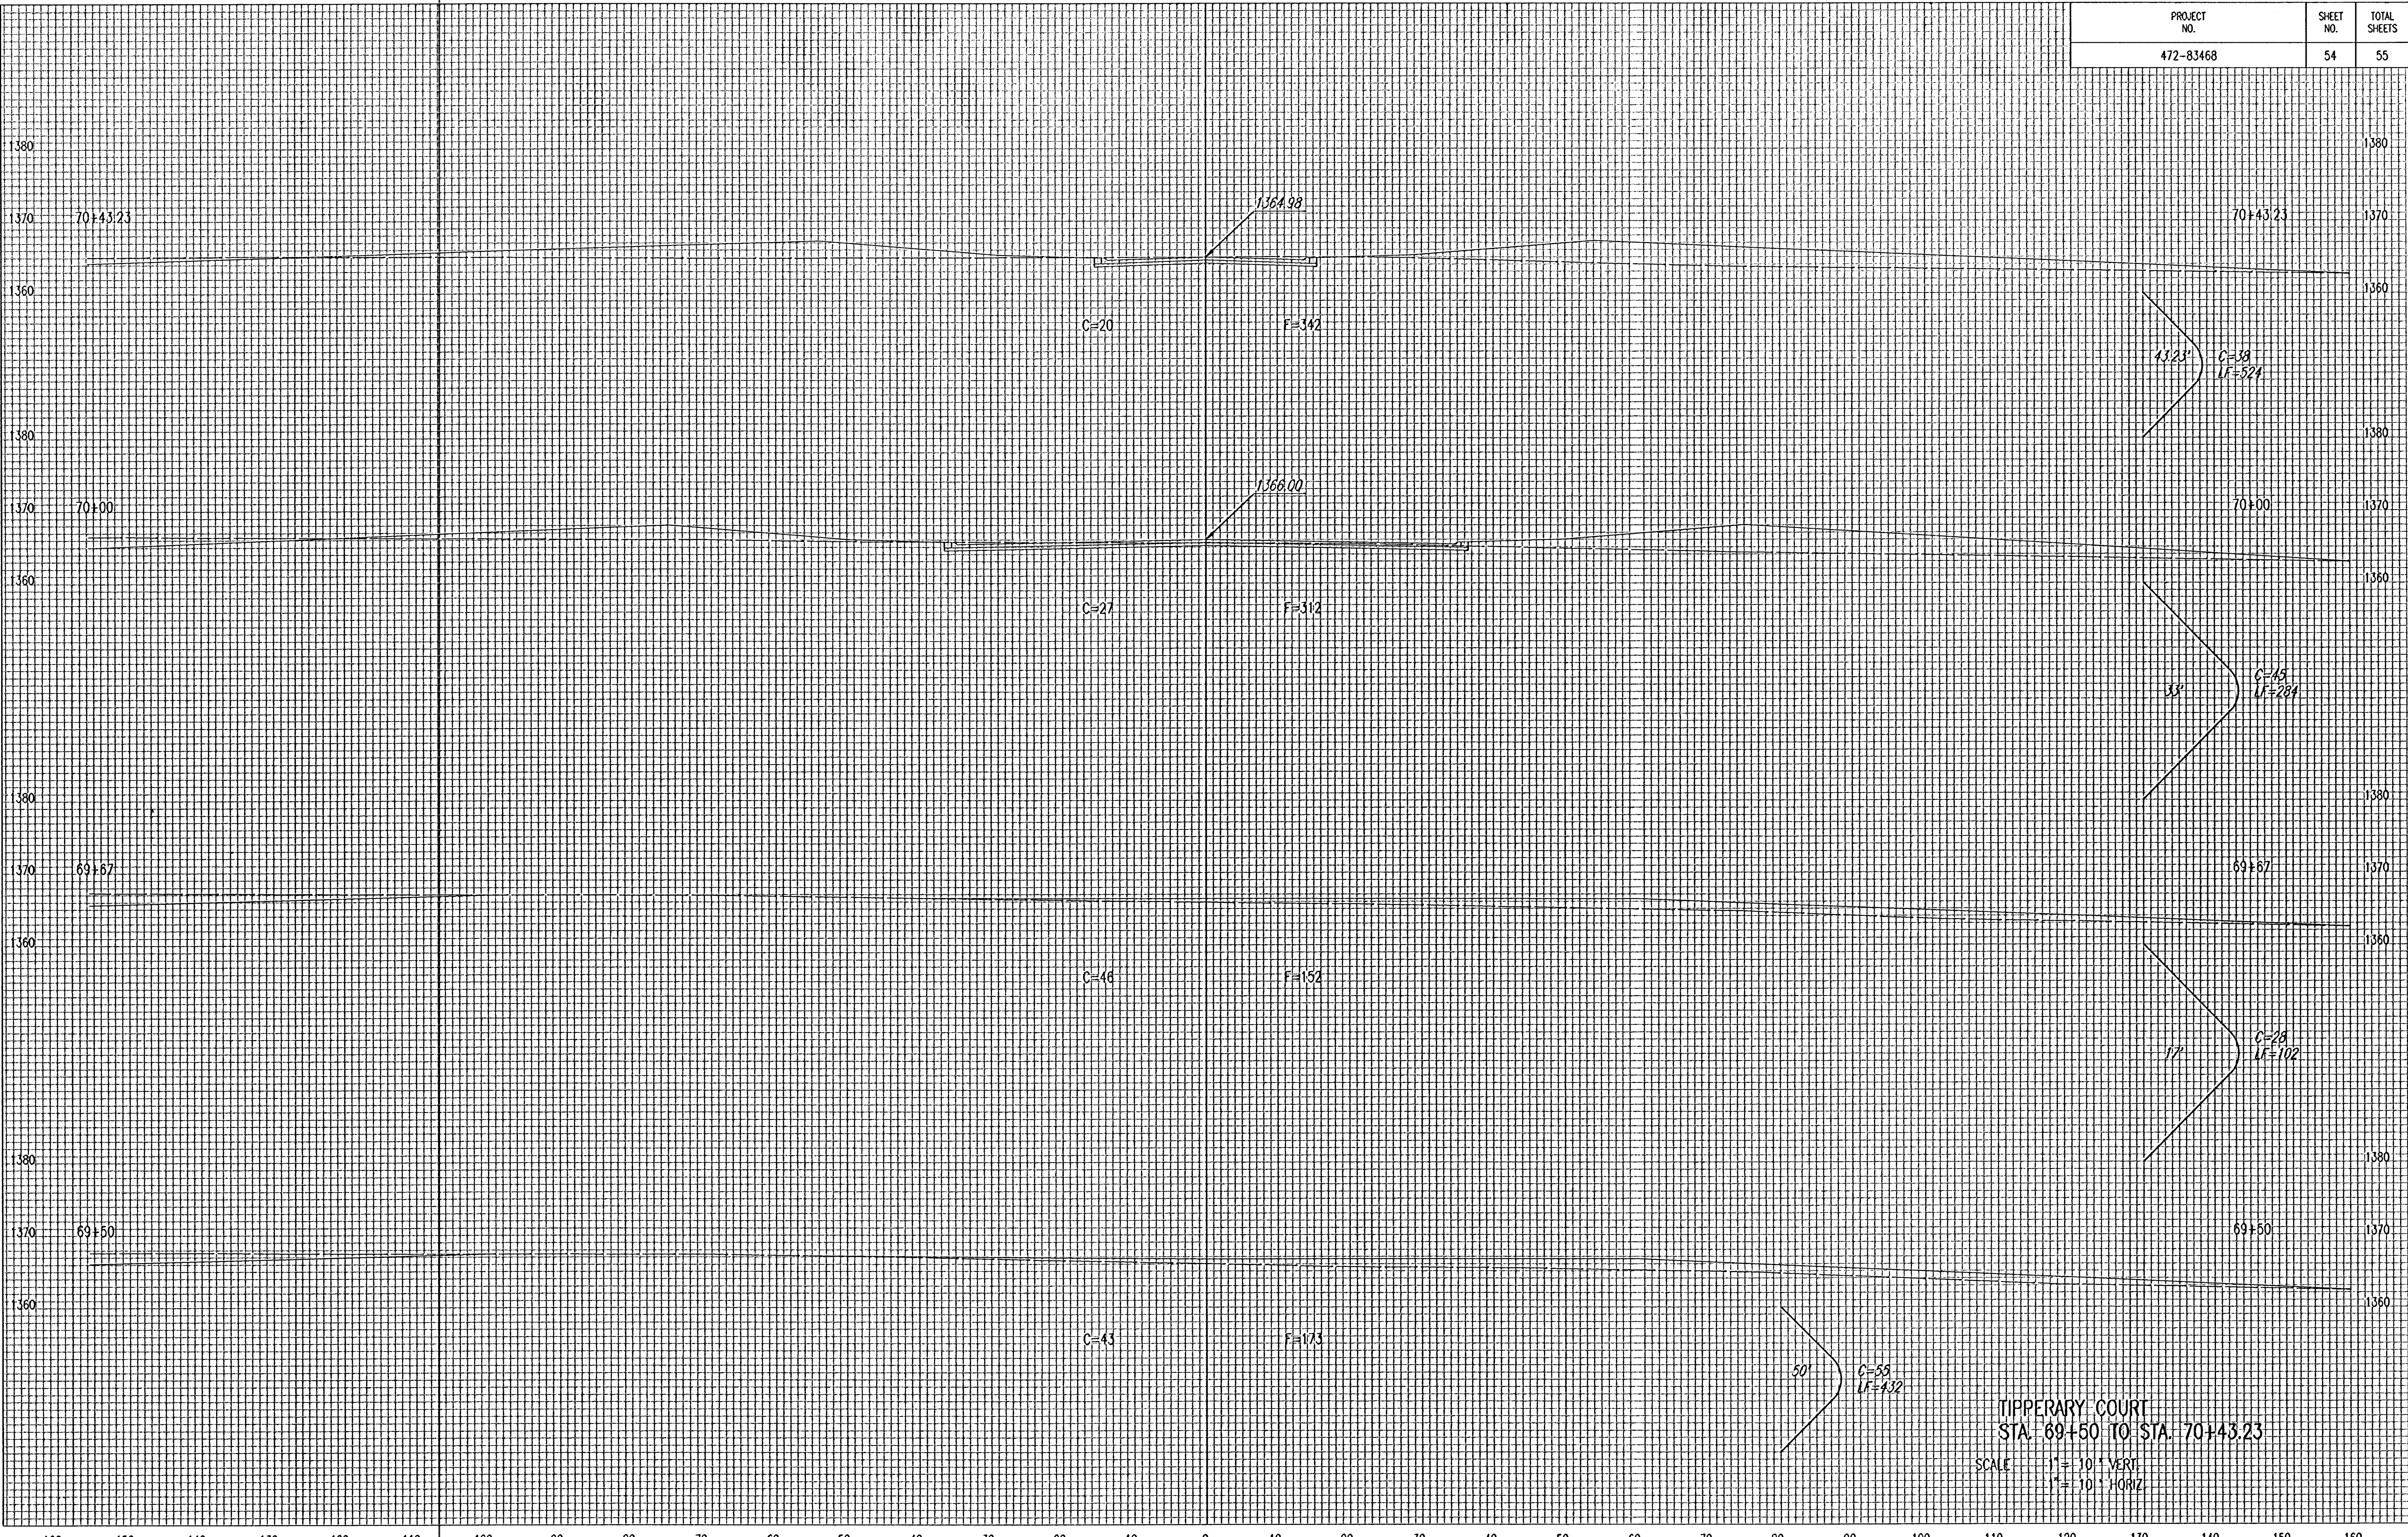

TIPPERARY COURT
 STA. 69+50 TO STA. 70+43.23
 SCALE 1"=10' VERT
 1"=10' HORIZ