


PROJECT NO.	SHEET NO.	TOTAL SHEETS
472-83468	55	55

NO.	REMARKS

DSNR_DEP_OPER_SAO SCALE: 1=10.00
 Q:\2001\01545\000\sec68-73 03-13-2002 03:42:56 pm

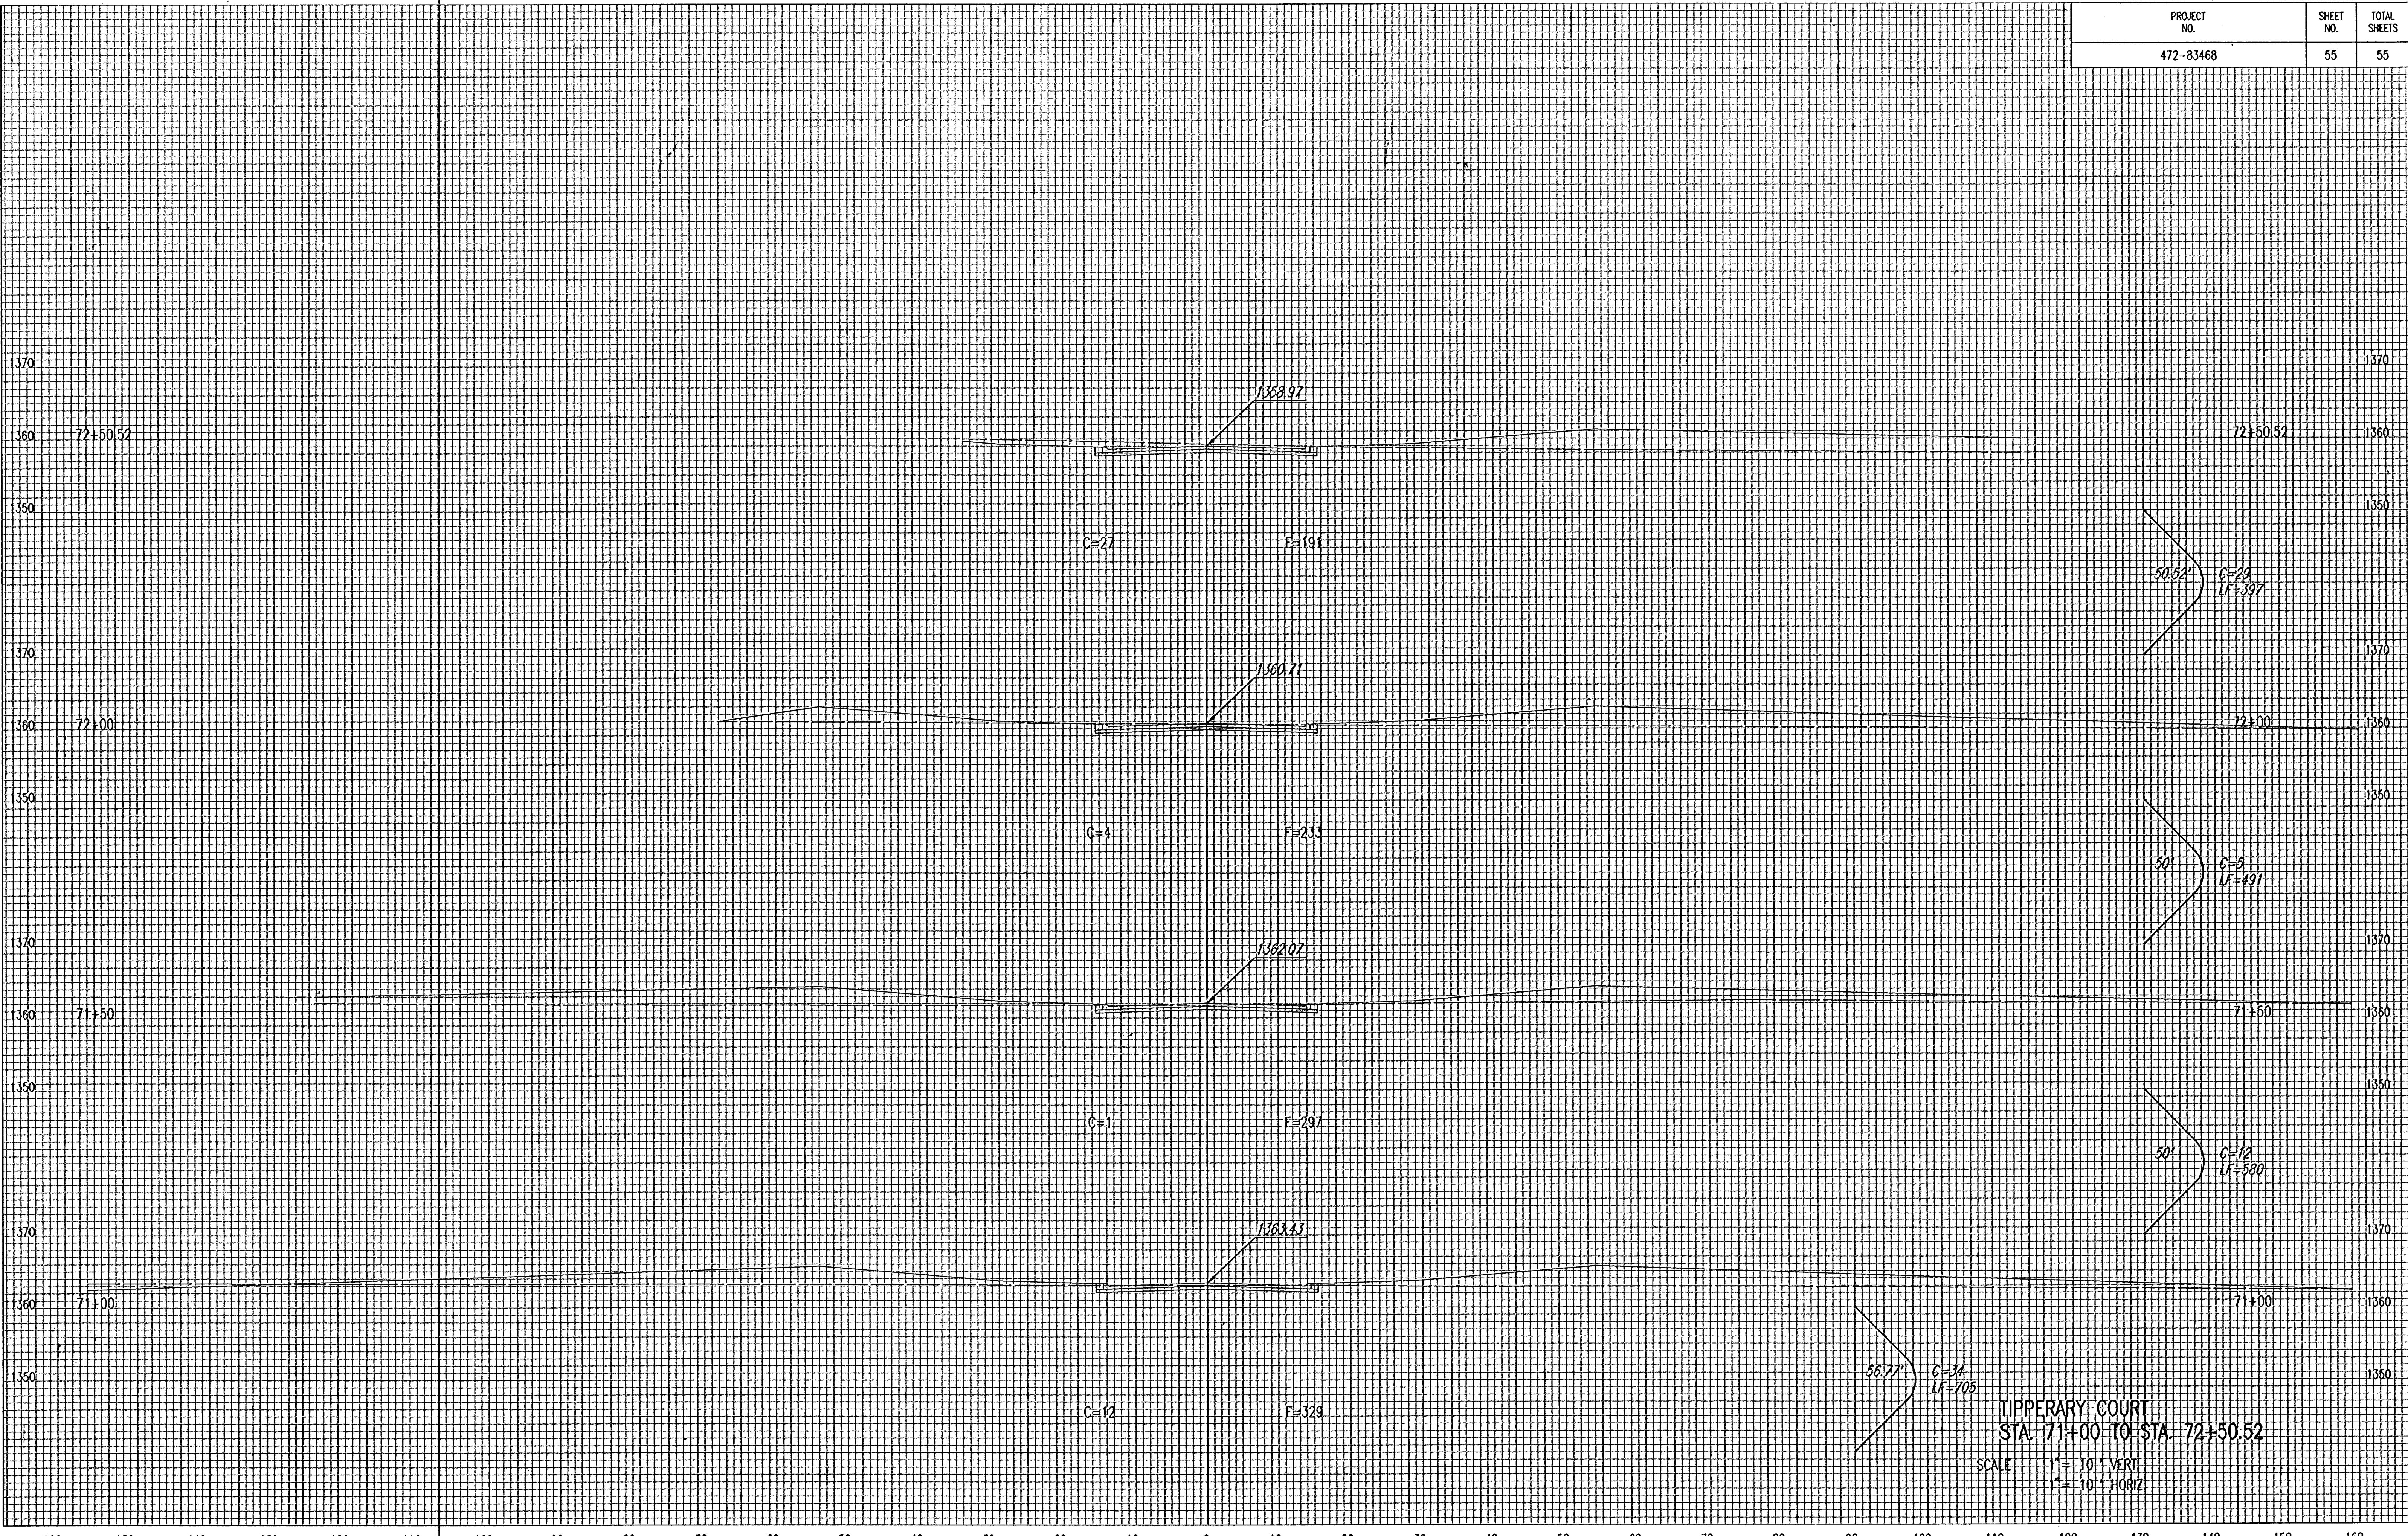

TIPPERARY COURT
 STA. 71+00 TO STA. 72+50.52
 SCALE 1"=10' VERT
 1"=10' HORIZ