

Sta 233+25.20

SCHOLIFIELD
HATCHETT 4TH ADDITION


SCHOLIFIELD - BROTHERS ADDITION

0 10 20
SCALE: 1" = 20'

KELLOGG AVE. (U.S. HWY 54)

N.W. COR. NW 1/4,
SEC. 27, T27S, R2E

BL = CL Kellogg Pvm't

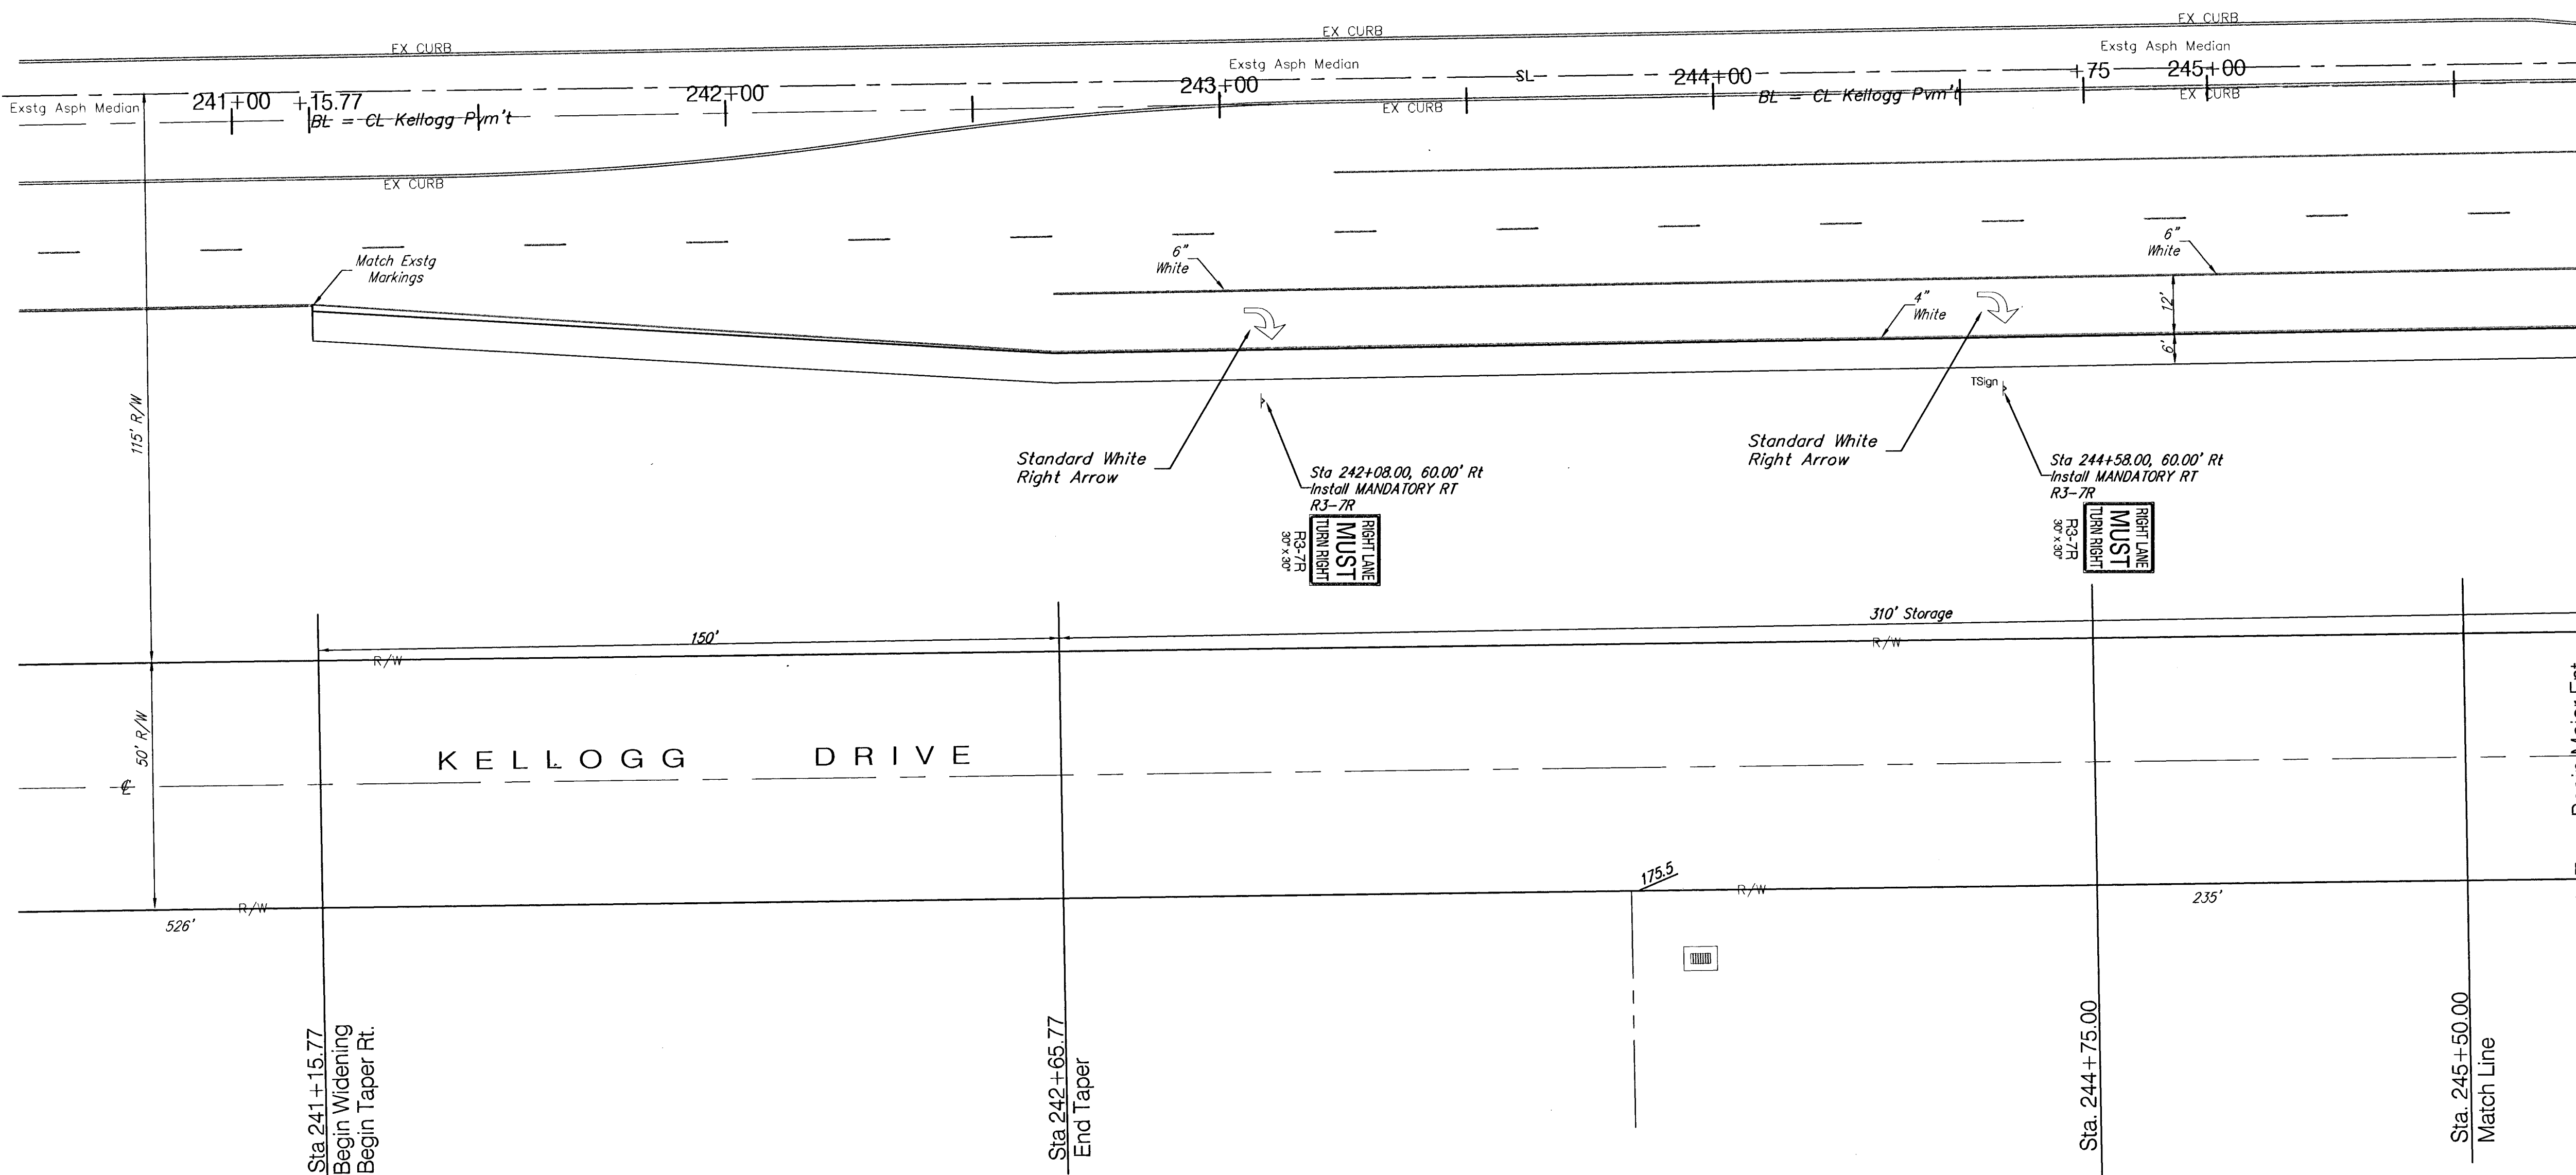

P.V.I.
ELEV.=176.66

PROJECT NUMBER 472-83372		SHEET NAME Mark01		ENGINEERING DIRECTORY F:\Kellogg\Kellogg\Traffic	
DESIGN JFB	DRAWN STAFF	APPROVED JFB	DATE May 01	SCALE NOTED	BAUGHMAN NO 01 01 E914

ONE KELLOGG PLACE 2ND ADDITION
PAVEMENT MARKING PLAN
KELLOGG AVE FROM DOWEL TO BRUNDIGE ROAD

BAUGHMAN COMPANY, P.A.
ENGINEERING, SURVEYING, & PLANNING
318-262-7271 • 315 ELLIS • WICHITA, KANSAS 67211

SHEET
33
OF
46