



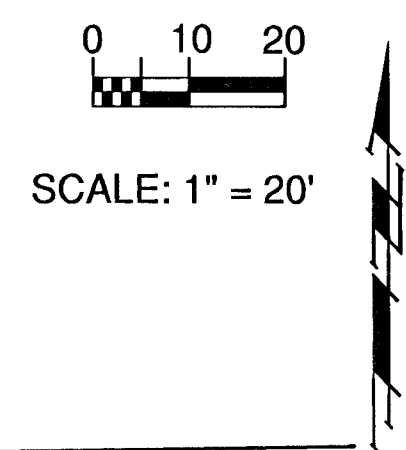


LINWOOD ACRES

CJJ 2ND ADDITION

BM #4

KELLOGG AVE. (U.S. HWY 54)

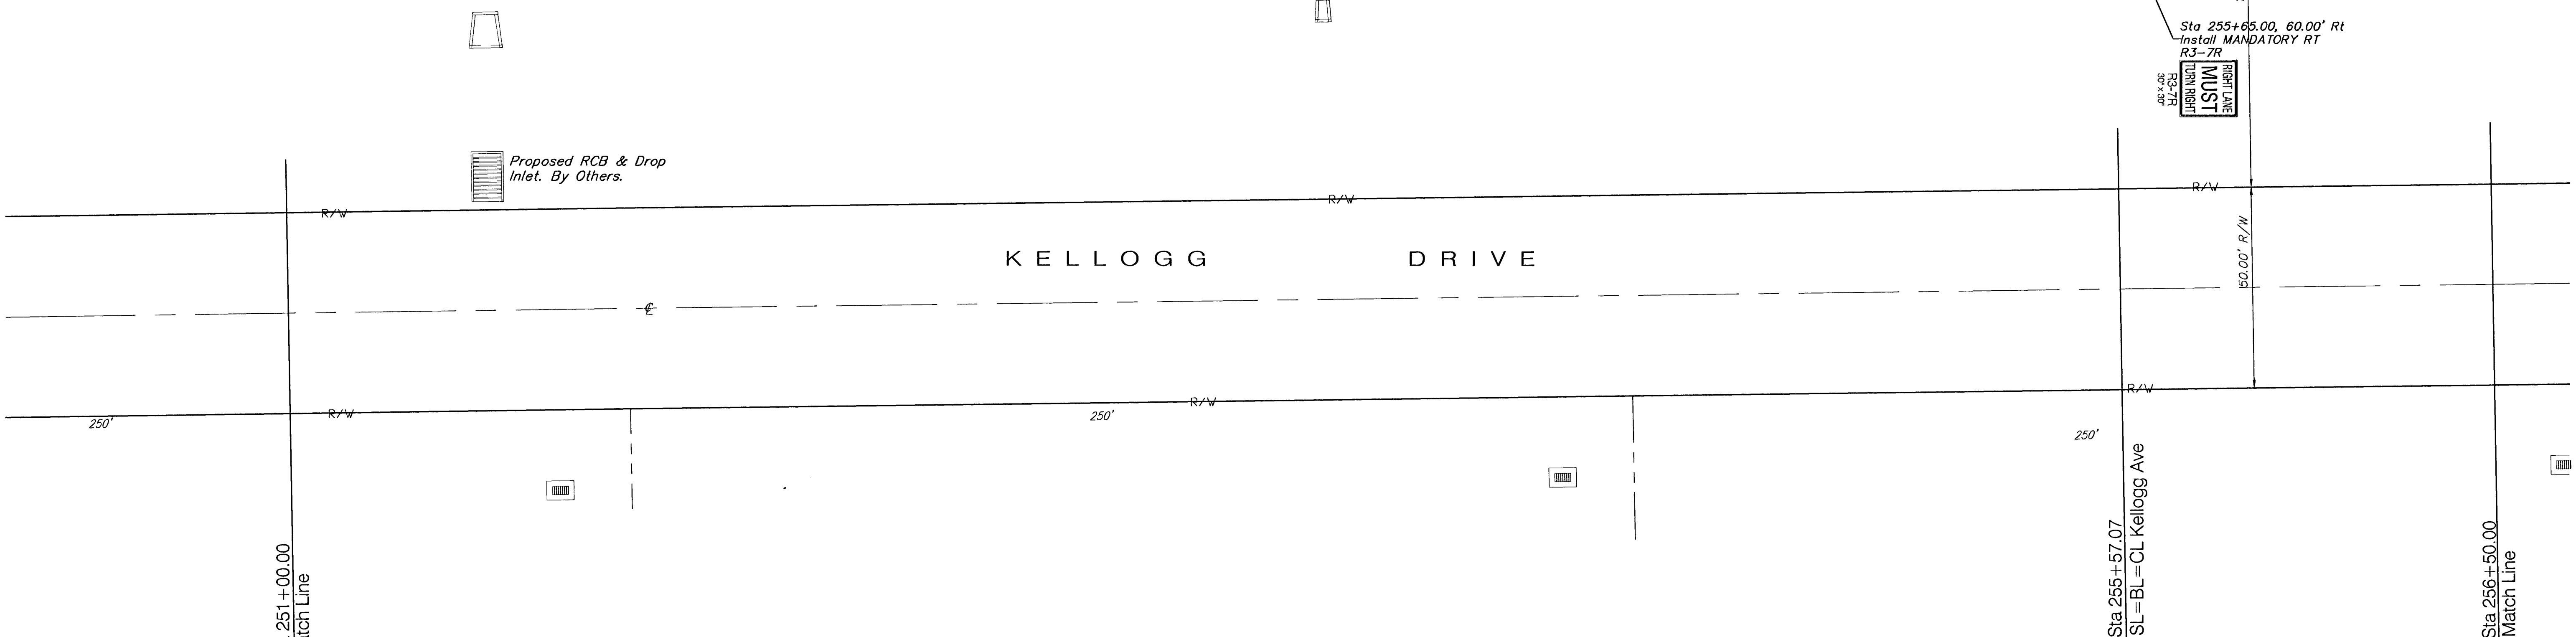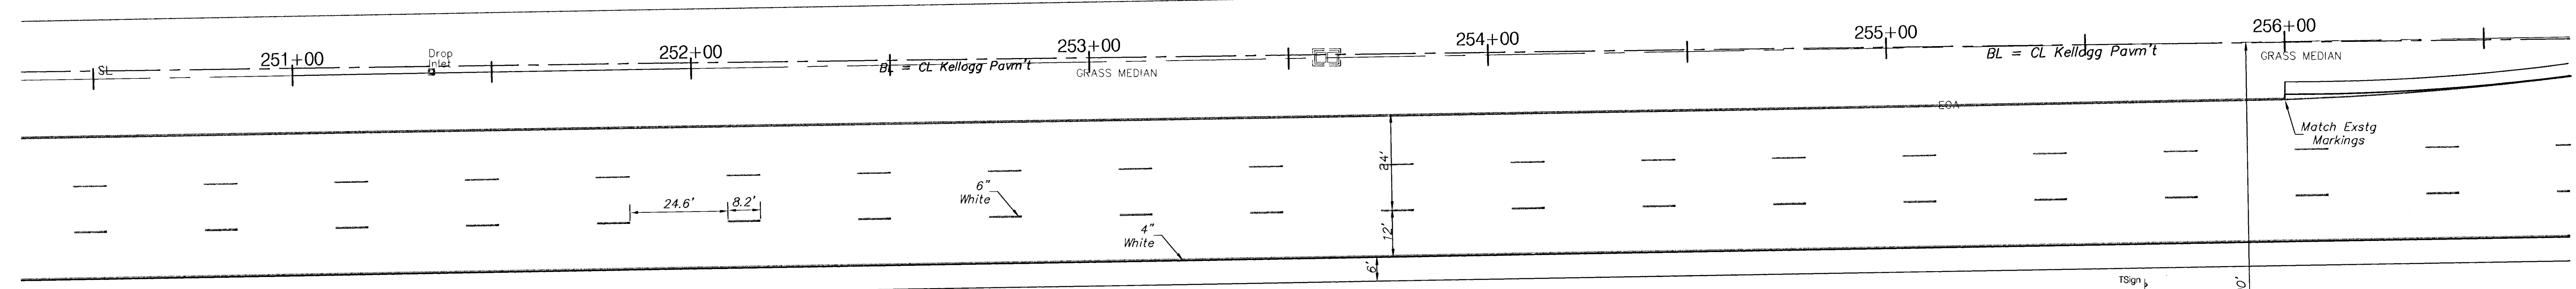

Sta 251+00.00
Match Line

Sta 255+57.07
SL = BL = CL Kellogg Ave

Sta 256+50.00
Match Line

PROJECT NUMBER 472-83372		SHEET NAME Mark03		ENGINEERING DIRECTORY F:\Kellogg gr\Kellogg\Traffic	
DESIGN JFB	DRAWN STAFF	APPROVED JFB	DATE MAY 01	SCALE NOTED	BAUGHMAN NO 01 01 E914
ONE KELLOGG PLACE 2ND ADDITION PAVEMENT MARKING PLAN KELLOGG AVE FROM DOWEL TO BRUNDIGE ROAD					
BAUGHMAN COMPANY, P.A. ENGINEERING, SURVEYING, & PLANNING 316-262-7271 • 315 ELLIS • WICHITA, KANSAS 67211					SHEET 25 OF 46