


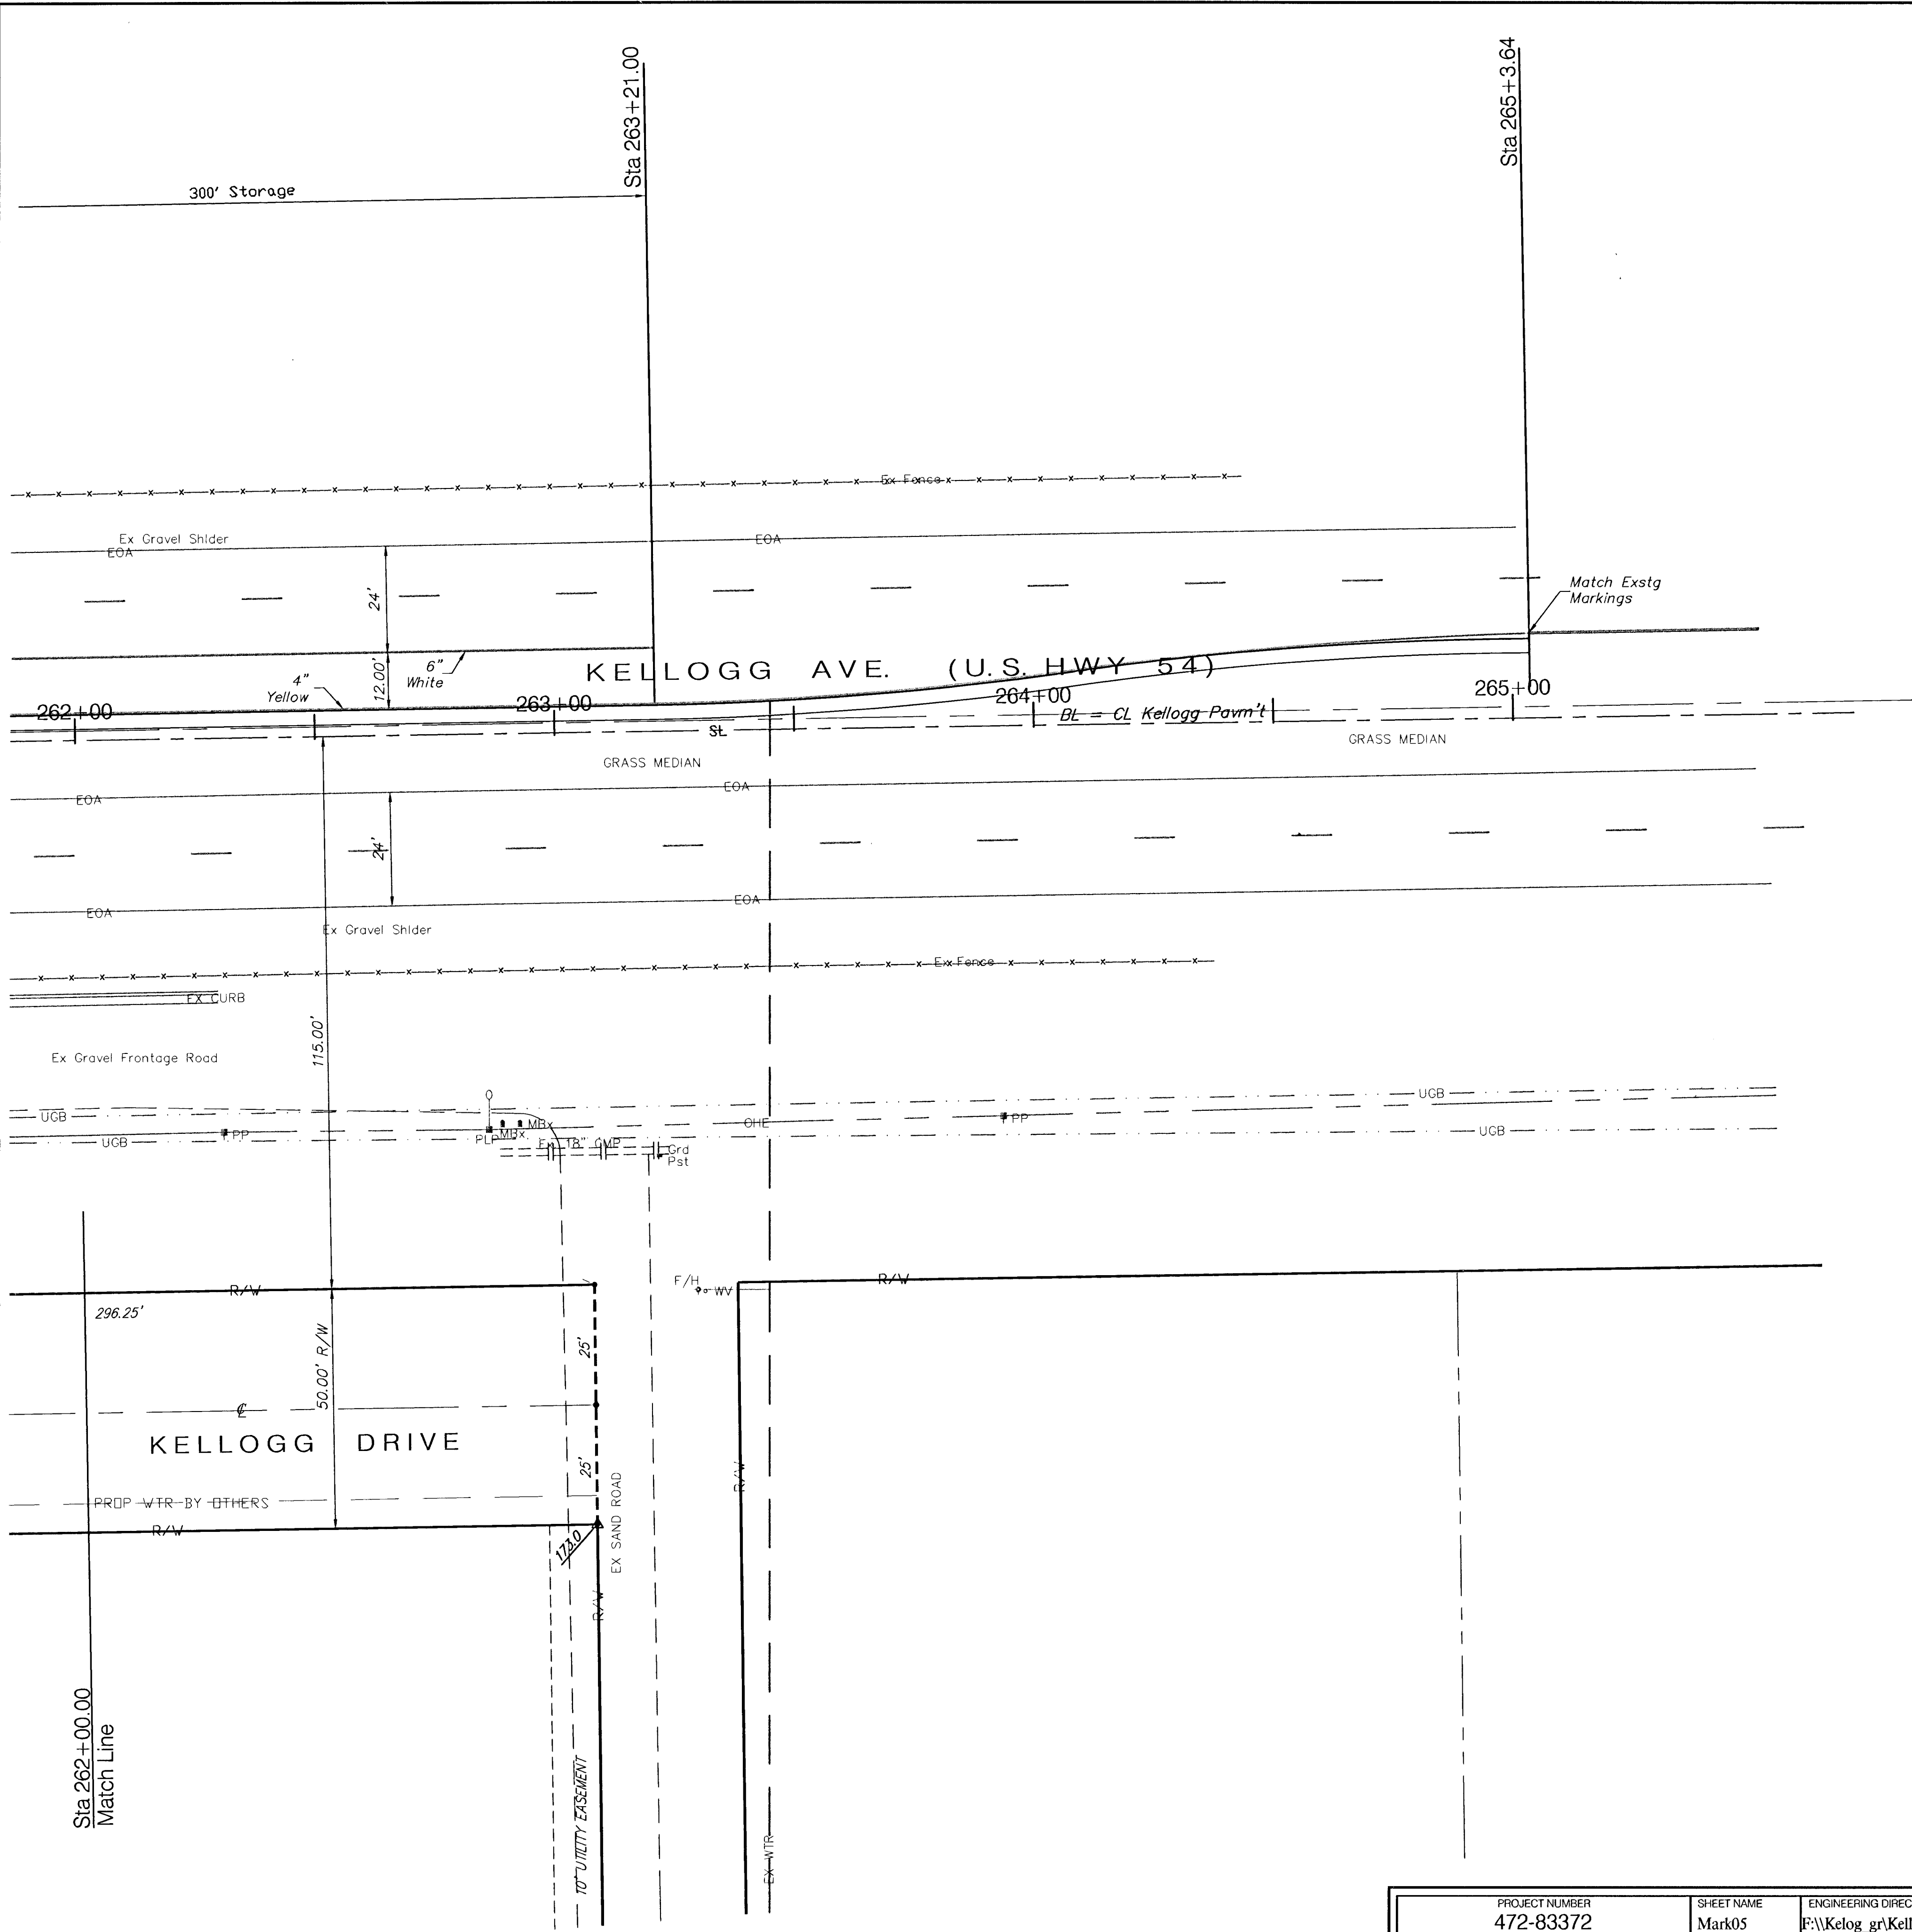


SCALE: 1" = 20'



PROJECT NUMBER 472-83372			SHEET NAME Mark05		ENGINEERING DIRECTORY F:\Kellog.gr\Kellogg\Traffic
DESIGN JFB	DRAWN STAFF	APPROVED JFB	DATE MAY 01	SCALE NOTED	BAUGHMAN NO 01 01 E914

ONE KELLOGG PLACE 2ND ADDITION
PAVEMENT MARKING PLAN
KELLOGG AVE FROM DOWEL TO BRUNDIGE ROAD

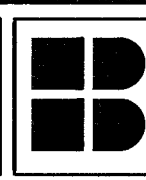 **BAUGHMAN COMPANY, P.A.**
ENGINEERING, SURVEYING, & PLANNING
316-262-7271 • 315 ELLIS • WICHITA, KANSAS 67211