
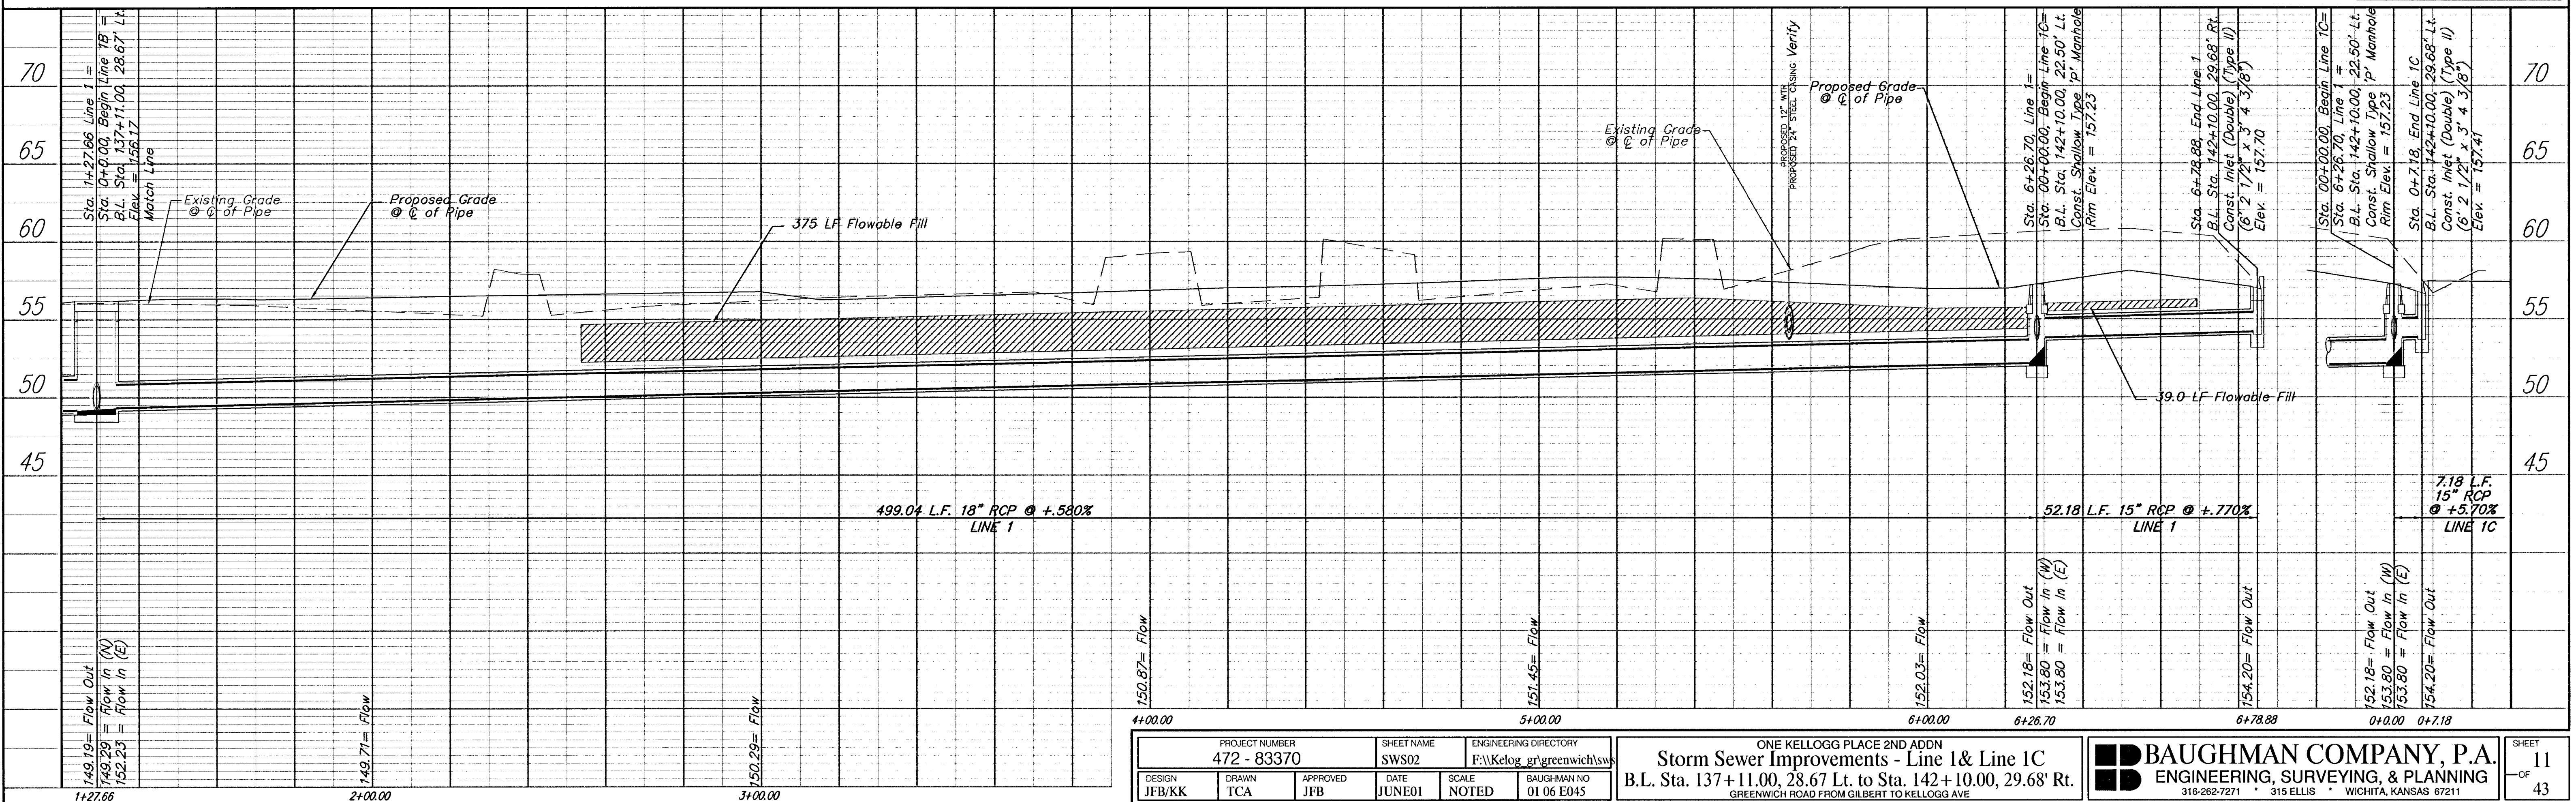


BENCHMARK:

BM #1 -RR Spike in West face of HLP, East side of Greenwich Road at Gilbert Street. Sta. 136+74.63, 48.63' Rt. Elev. = 161.58 City Datum (1348.98 M.S.L.)

BM #2 -RR Spike in North face of PP, at S.E. Corner of Greenwich Road and Orme Street., Sta. 144+17.26, 48.61 Elev. = 162.97 City Datum (1350.37 M.S.L.) Rt.

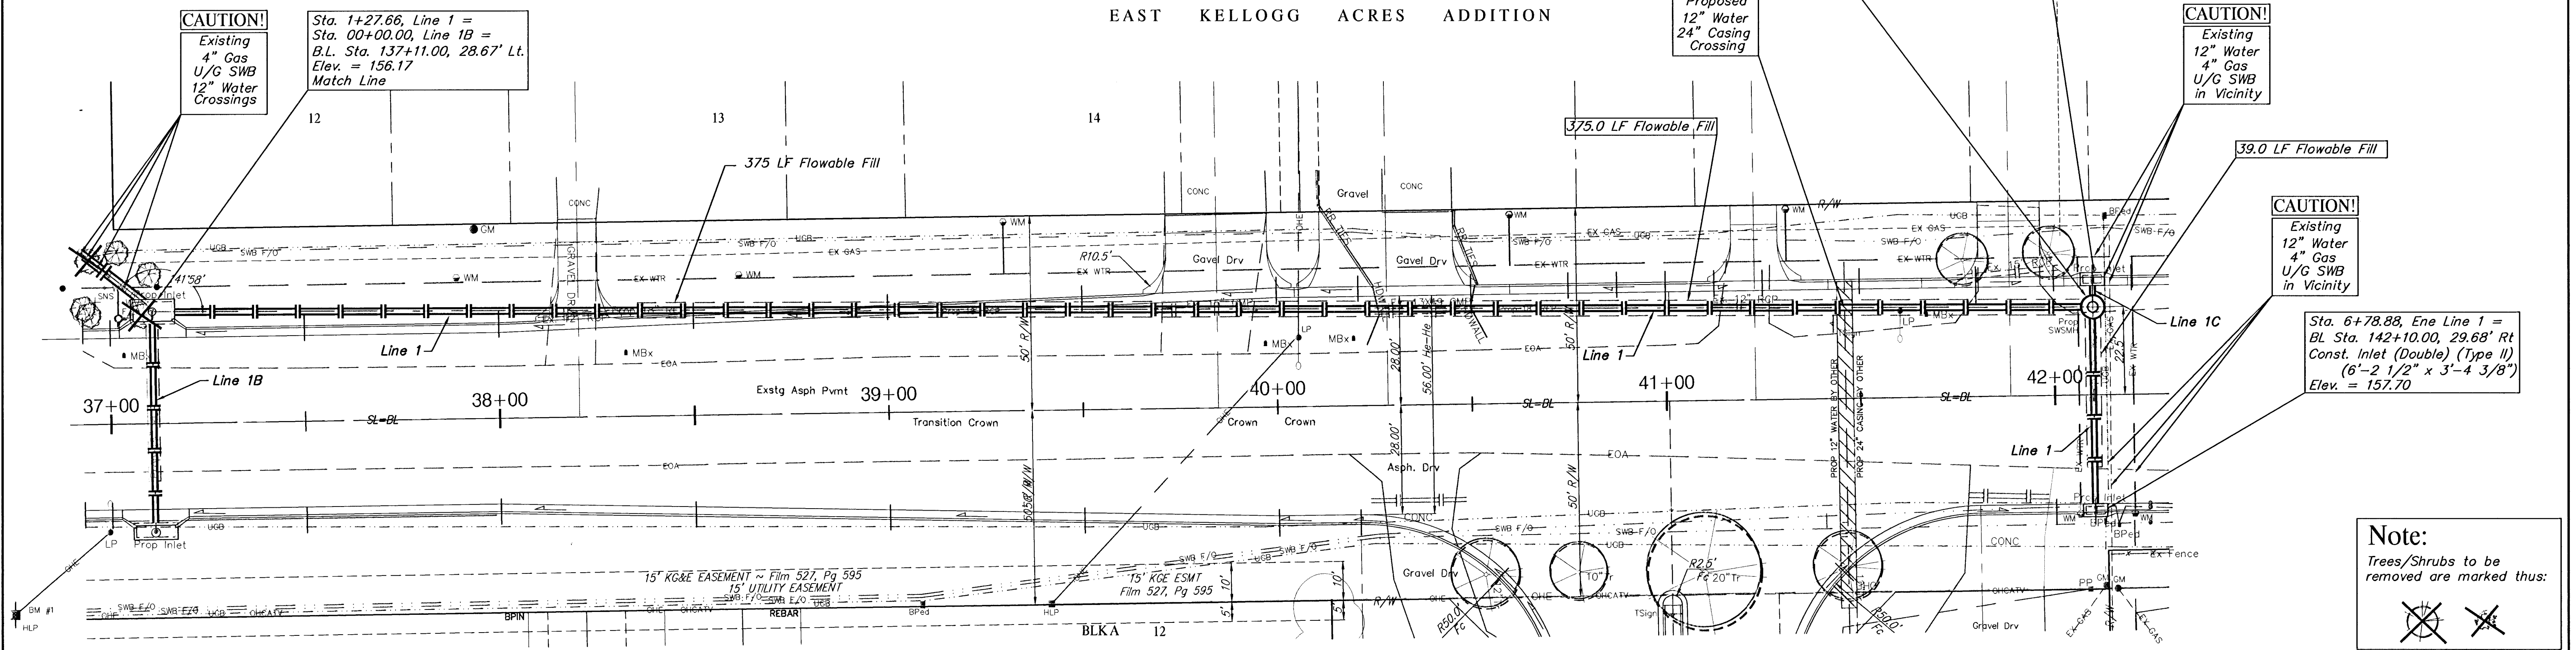

DESIGN	DRAWN	APPROVED	DATE	SCALE	BAUGHMAN NO
JFB/KK	TCA	JFB	JUNE01	NOTED	01 06 E045

PROJECT NUMBER
472 - 83370

SHEET NAME
SWS02

ENGINEERING DIRECTORY
F:\Kellogg.gr\greenwichsw

ONE KELLOGG PLACE 2ND ADDN
Storm Sewer Improvements - Line 1 & Line 1C
B.L. Sta. 137+11.00, 28.67' Lt. to Sta. 142+10.00, 29.68' Rt.
GREENWICH ROAD FROM GILBERT TO KELLOGG AVE

BAUGHMAN COMPANY, P.A.
ENGINEERING, SURVEYING, & PLANNING
316-262-7271 • 315 ELLIS • WICHITA, KANSAS 67211

SHEET
11
OF
43