
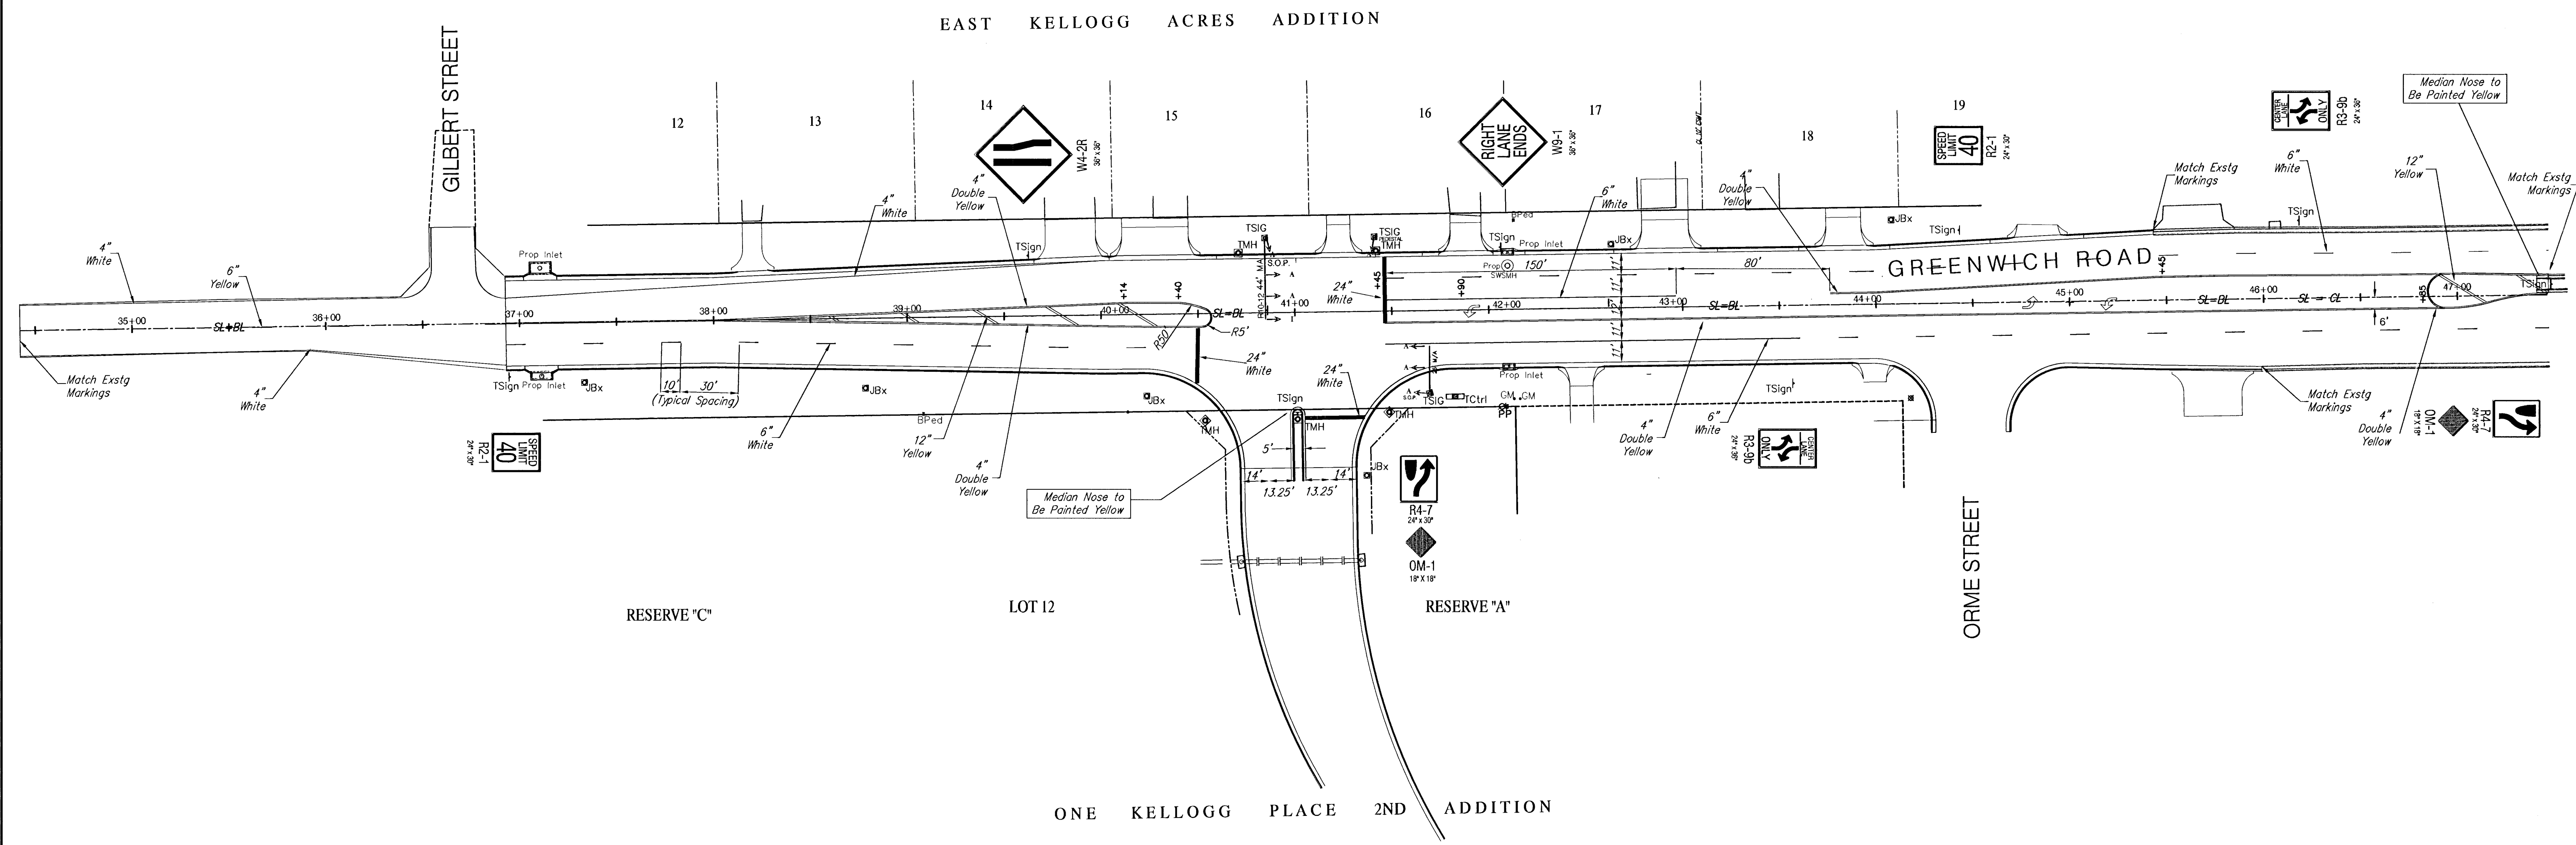


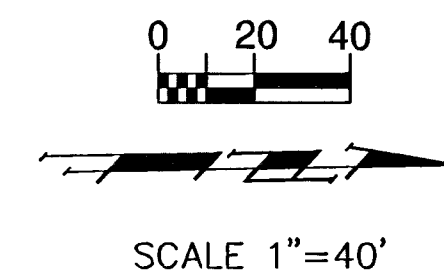

PROJECT NUMBER 472 - 83370		SHEET NAME Mark01	ENGINEERING DIRECTORY F:\Kelog gr\greenwich\Traffic
DESIGN JFB	DRAWN AZIERE	APPROVED JFB	DATE JUNE01
		SCALE 1:40	BAUGHMAN NO 01 06 E045

ONE KELLOGG PLACE 2ND ADDN PAVEMENT MARKING PLAN GREENWICH ROAD FROM GILBERT TO KELLOGG AVE		 BAUGHMAN COMPANY, P.A. ENGINEERING, SURVEYING, & PLANNING 316-262-7271 • 315 ELLIS • WICHITA, KANSAS 67211
---	--	---

SHEET 24 OF 43

F:\Eng\KELLOGG GR\greenwich\Traffic\Mark01.dwg Mon Jul 16 22:47:48 2001