


CONSTRUCTION PHASE SEQUENCE

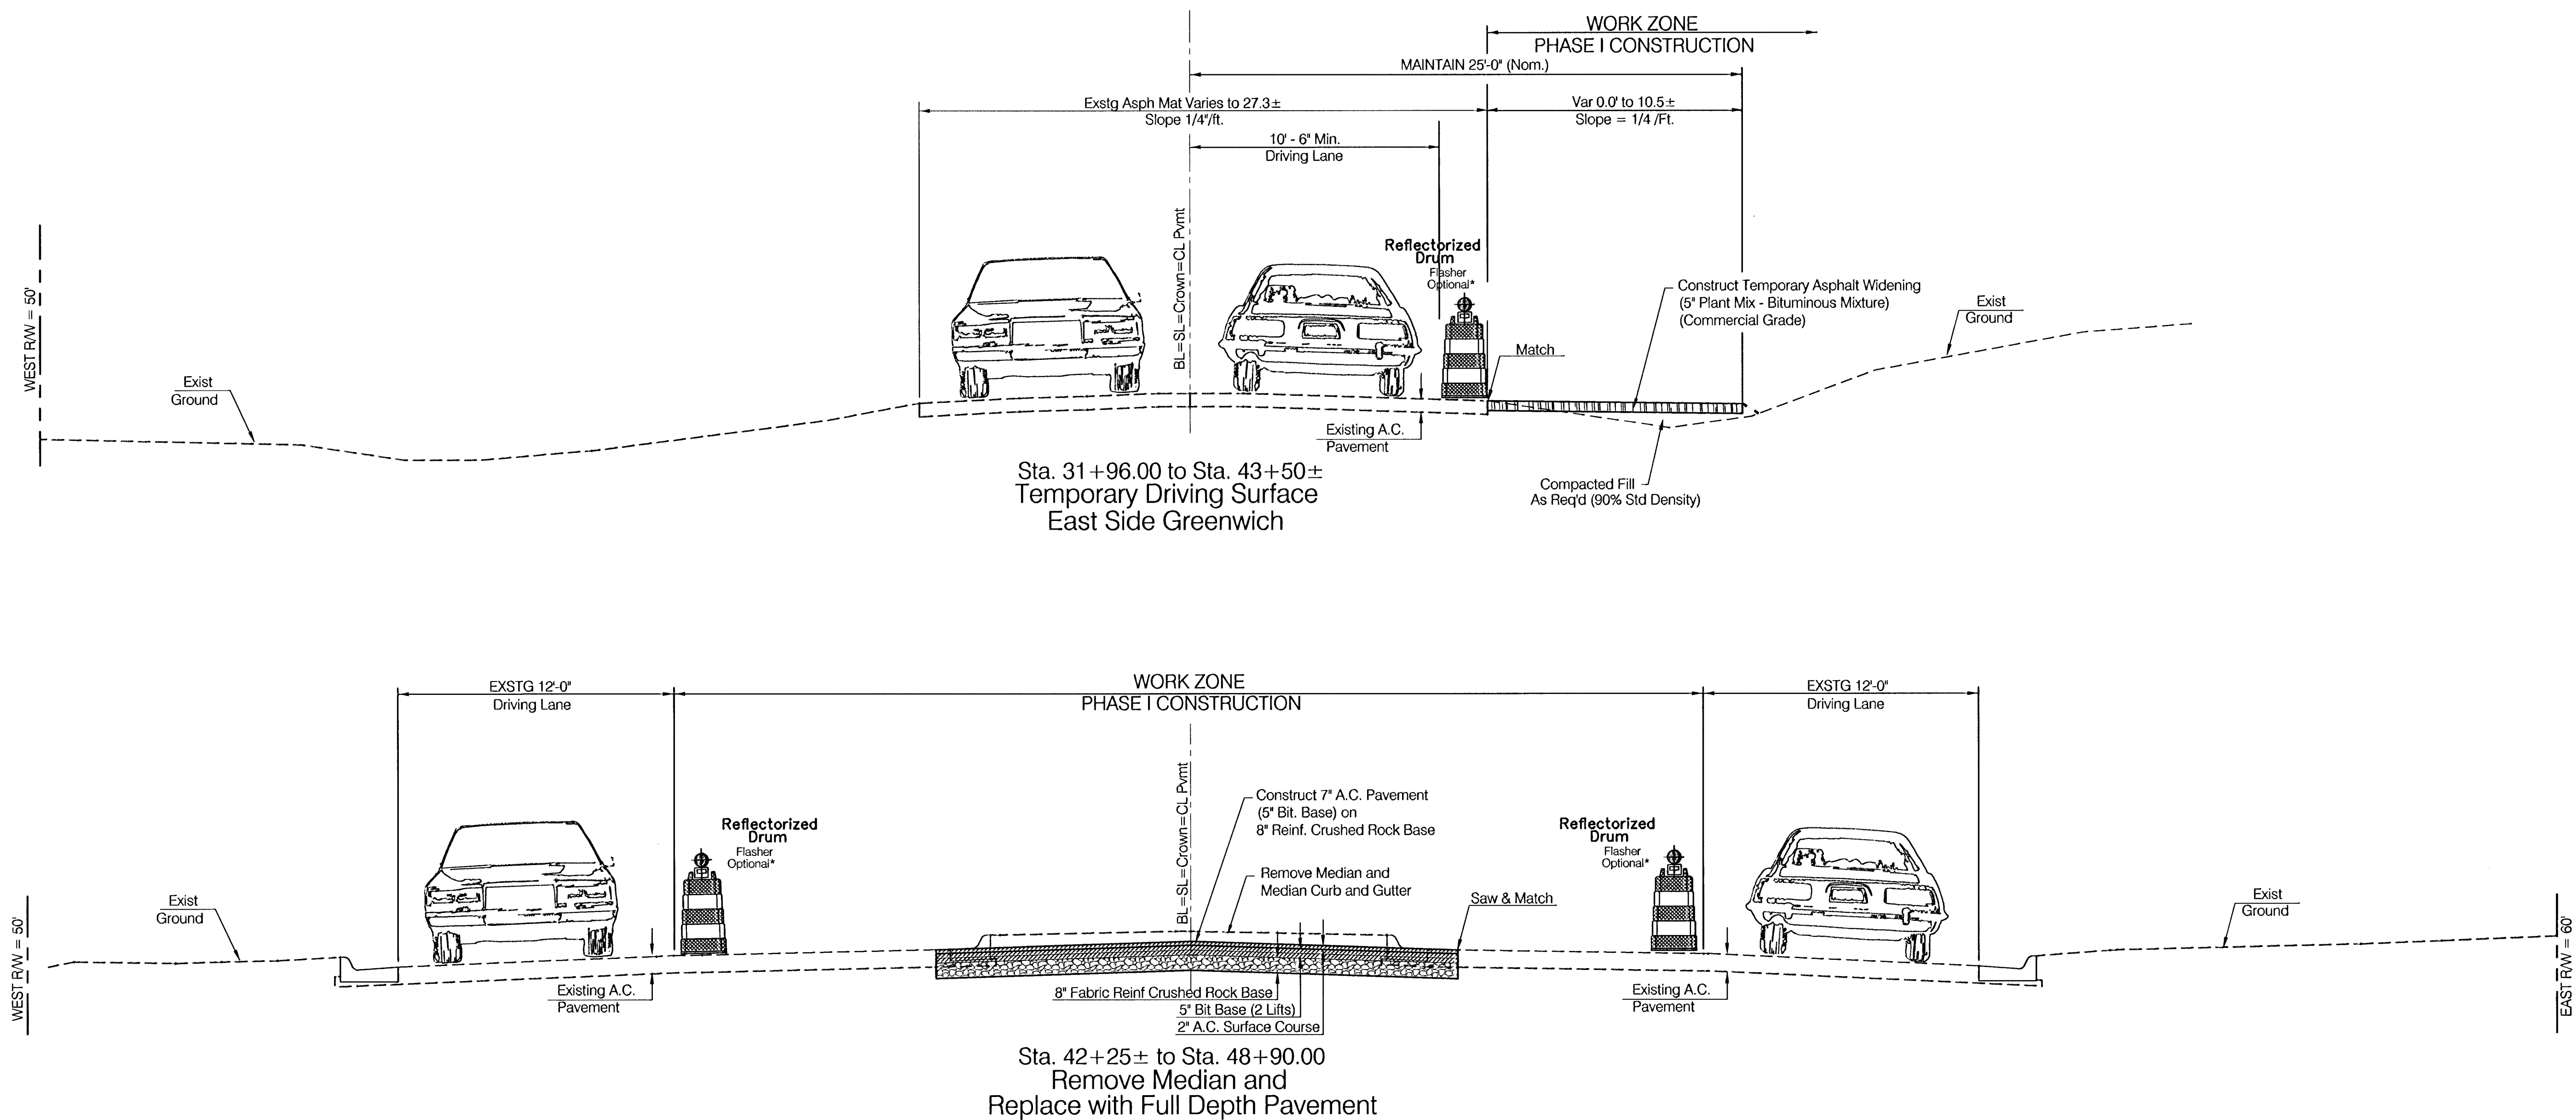

PHASE I

Sta. 31+96.00 to Sta. 48+90.00

Construct Temporary Driving Surface ~ East Side Greenwich
Remove Median and Replace with Full Depth Pavement
See Paving Typical Sections - Sht 3 & 4

PROJECT NUMBER 472-83370		SHEET NAME CONSEQ_GREN1		ENGINEERING DIRECTORY FANKELOGG_G1GRENWICH	
DESIGN JFB	DRAWN SS	APPROVED JFB/KK	DATE 27JUN2001	SCALE NONE	BAUGHMAN NO.

ONE KELLOGG PLACE SECOND ADDITION
CONSTRUCTION PHASE
SEQUENCING
GREENWICH ROAD FROM GILBERT TO KELLOGG

BAUGHMAN COMPANY, P.A.
ENGINEERING, SURVEYING, & PLANNING
316-262-7271 • 315 ELLIS • WICHITA, KANSAS 67211

SHEET
26
OF
43