


F:\eng\KELLOGG.gr\greenwich\traffic\con_supp.dwg Tue Jul 17 11:37:47 2001

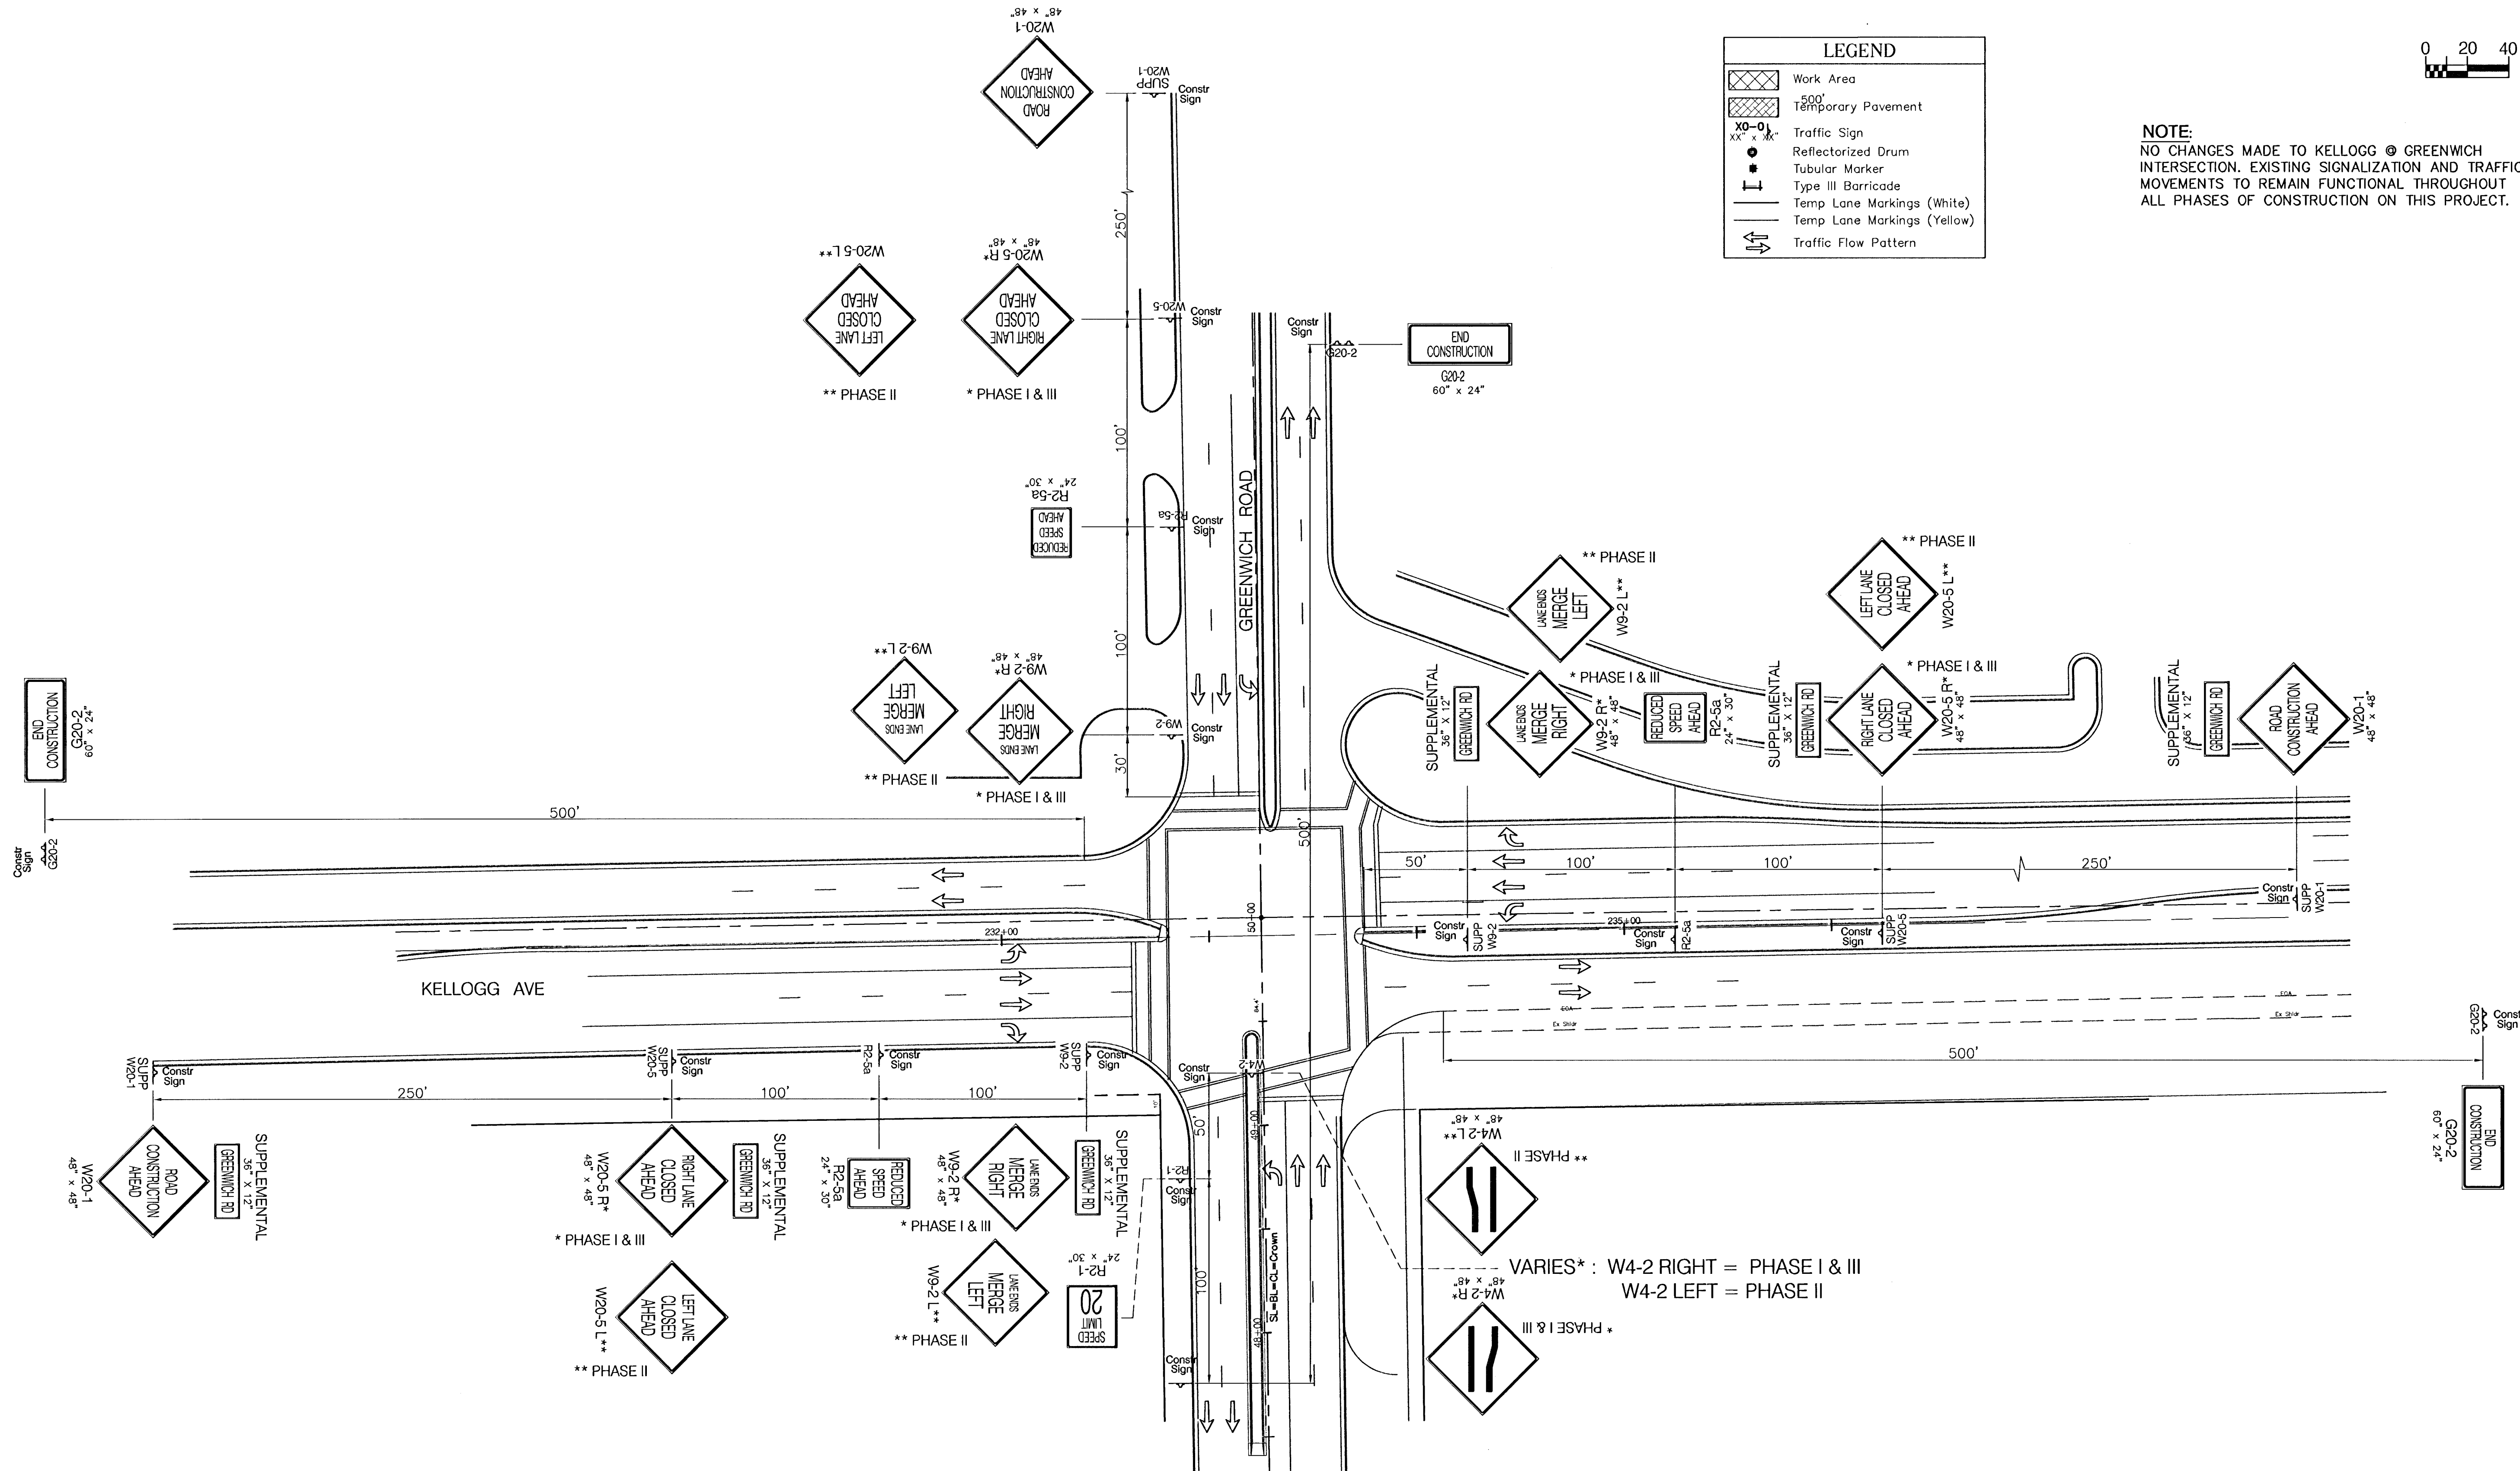

CONSTRUCTION TRAFFIC CONTROL ~ SUPPLEMENTAL SIGNING

PROJECT NUMBER 472 - 83370		SHEET NAME con_supp		ENGINEERING DIRECTORY F:\kellogg.gr\greenwich\traffic	
DESIGN JFB/KK	DRAWN SS	APPROVED JFB	DATE 25JUN2001	SCALE 40	BAUGHMAN NO

ONE KELLOGG PLACE 2ND ADDN CONSTRUCTION TRAFFIC CONTROL	
GREENWICH ROAD FROM GILBERT TO KELLOGG AVE	

	BAUGHMAN COMPANY, P.A.	
	ENGINEERING, SURVEYING, & PLANNING	
	316-262-7271	315 ELLIS WICHITA, KANSAS 67211

SHEET 30-A
OF 43