
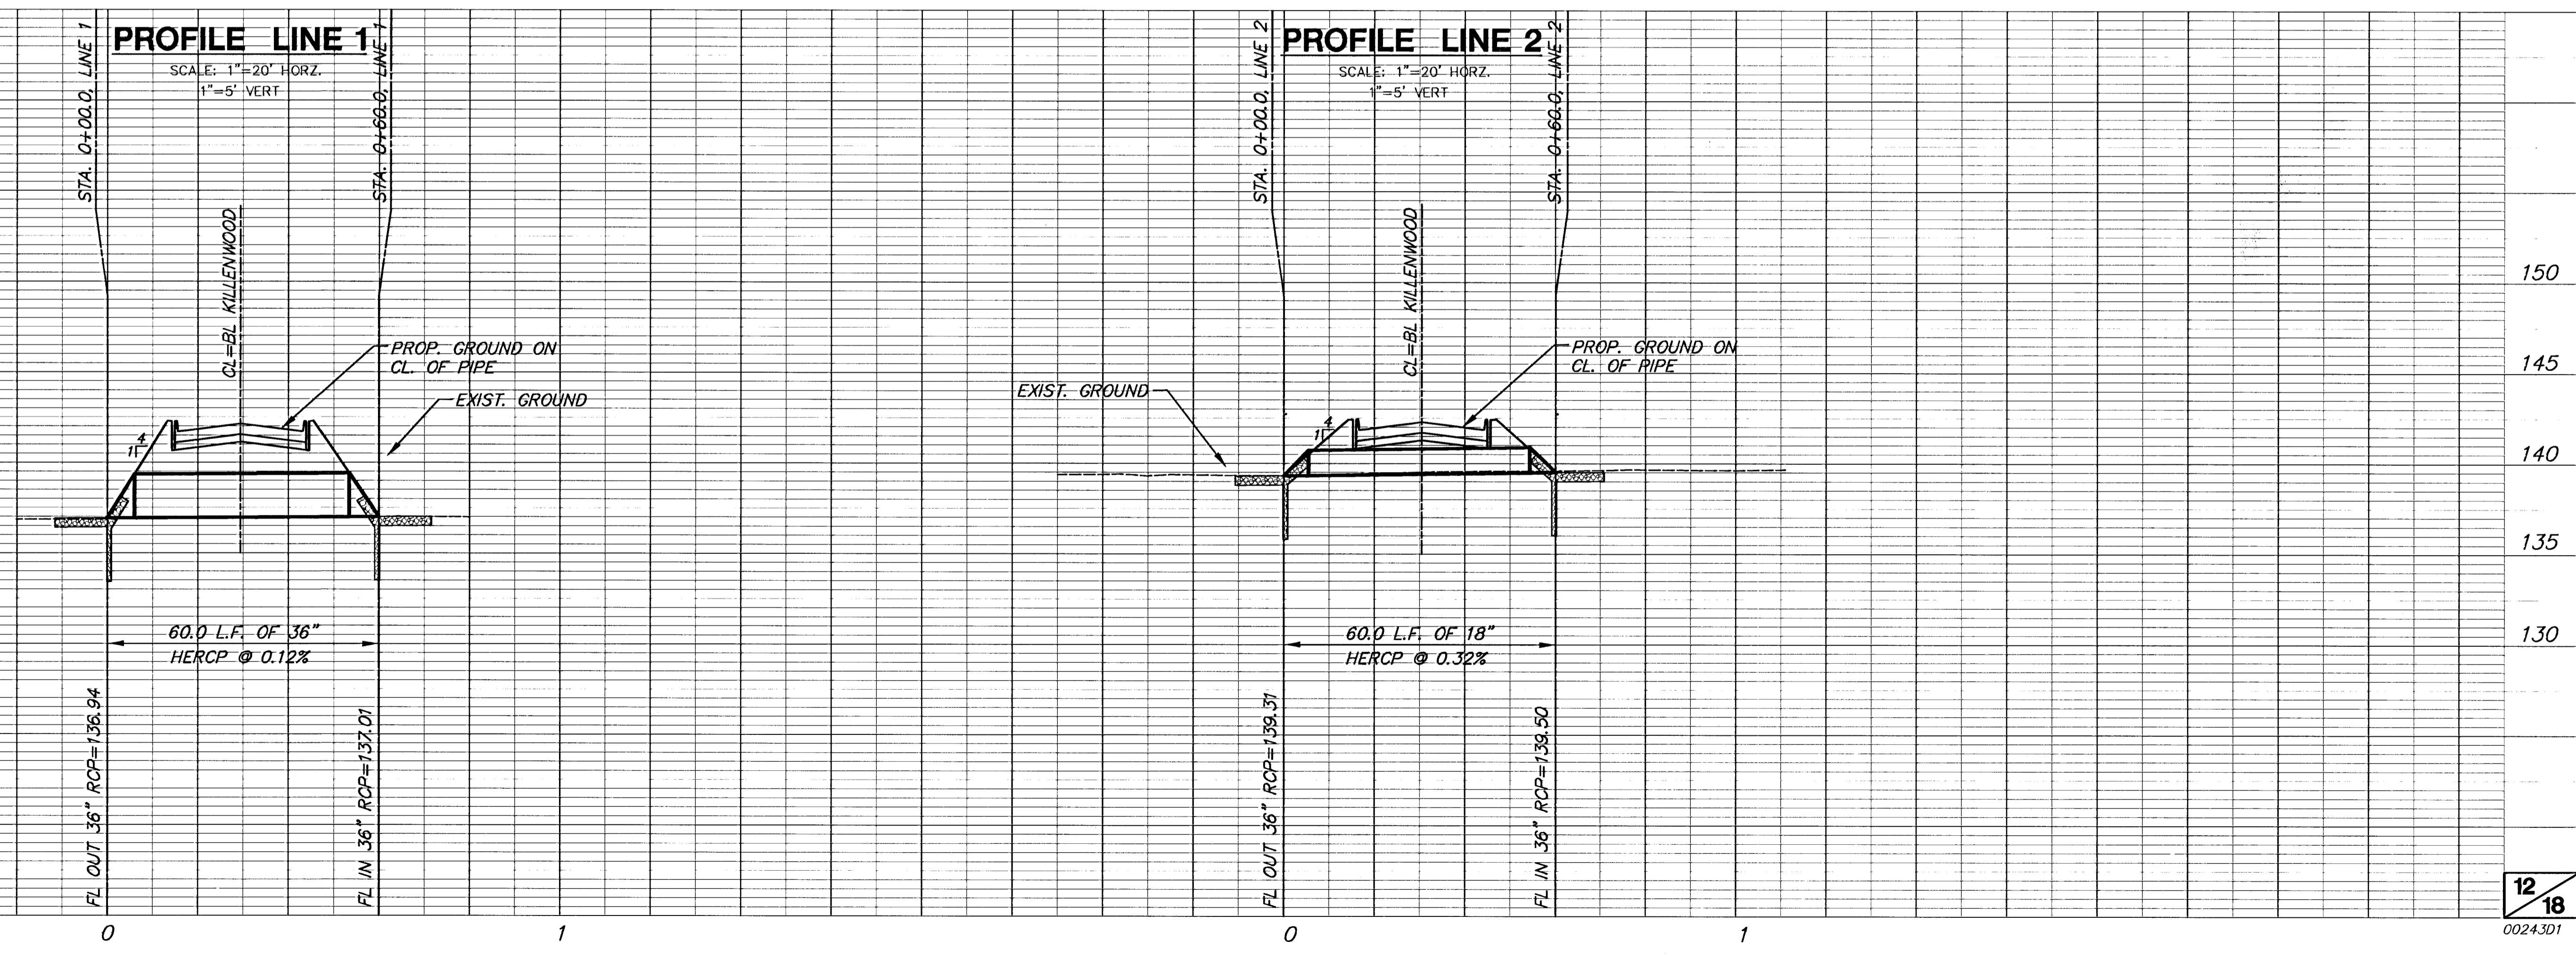


**PLAN LINE 1 & LINE 2**  
SCALE: 1"=20'

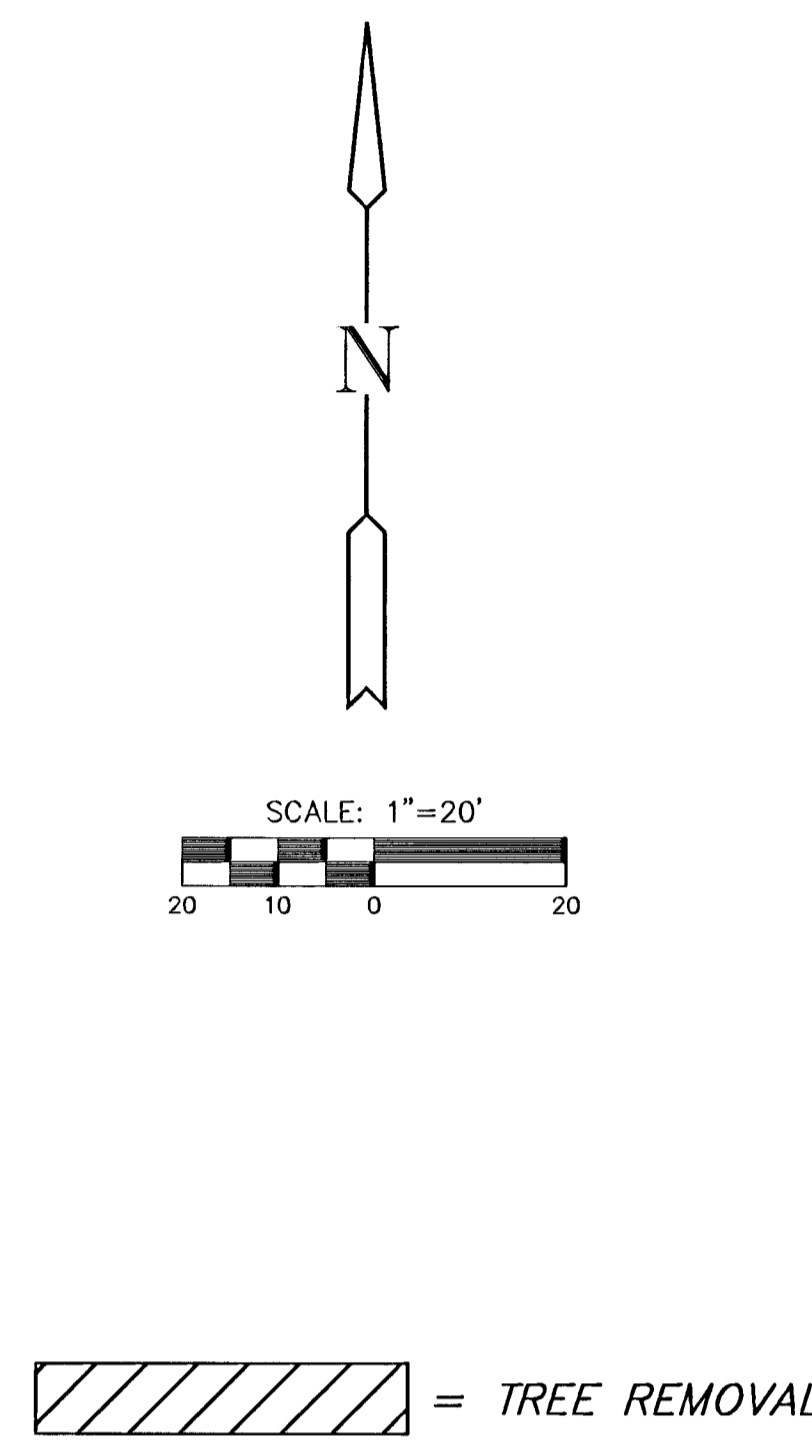

PT: CIVIL 002431.DWG \SMS\002431.DWG