


WOODCHUCK STREET
CROSS SECTIONS
PROJ. NO. 472-83286

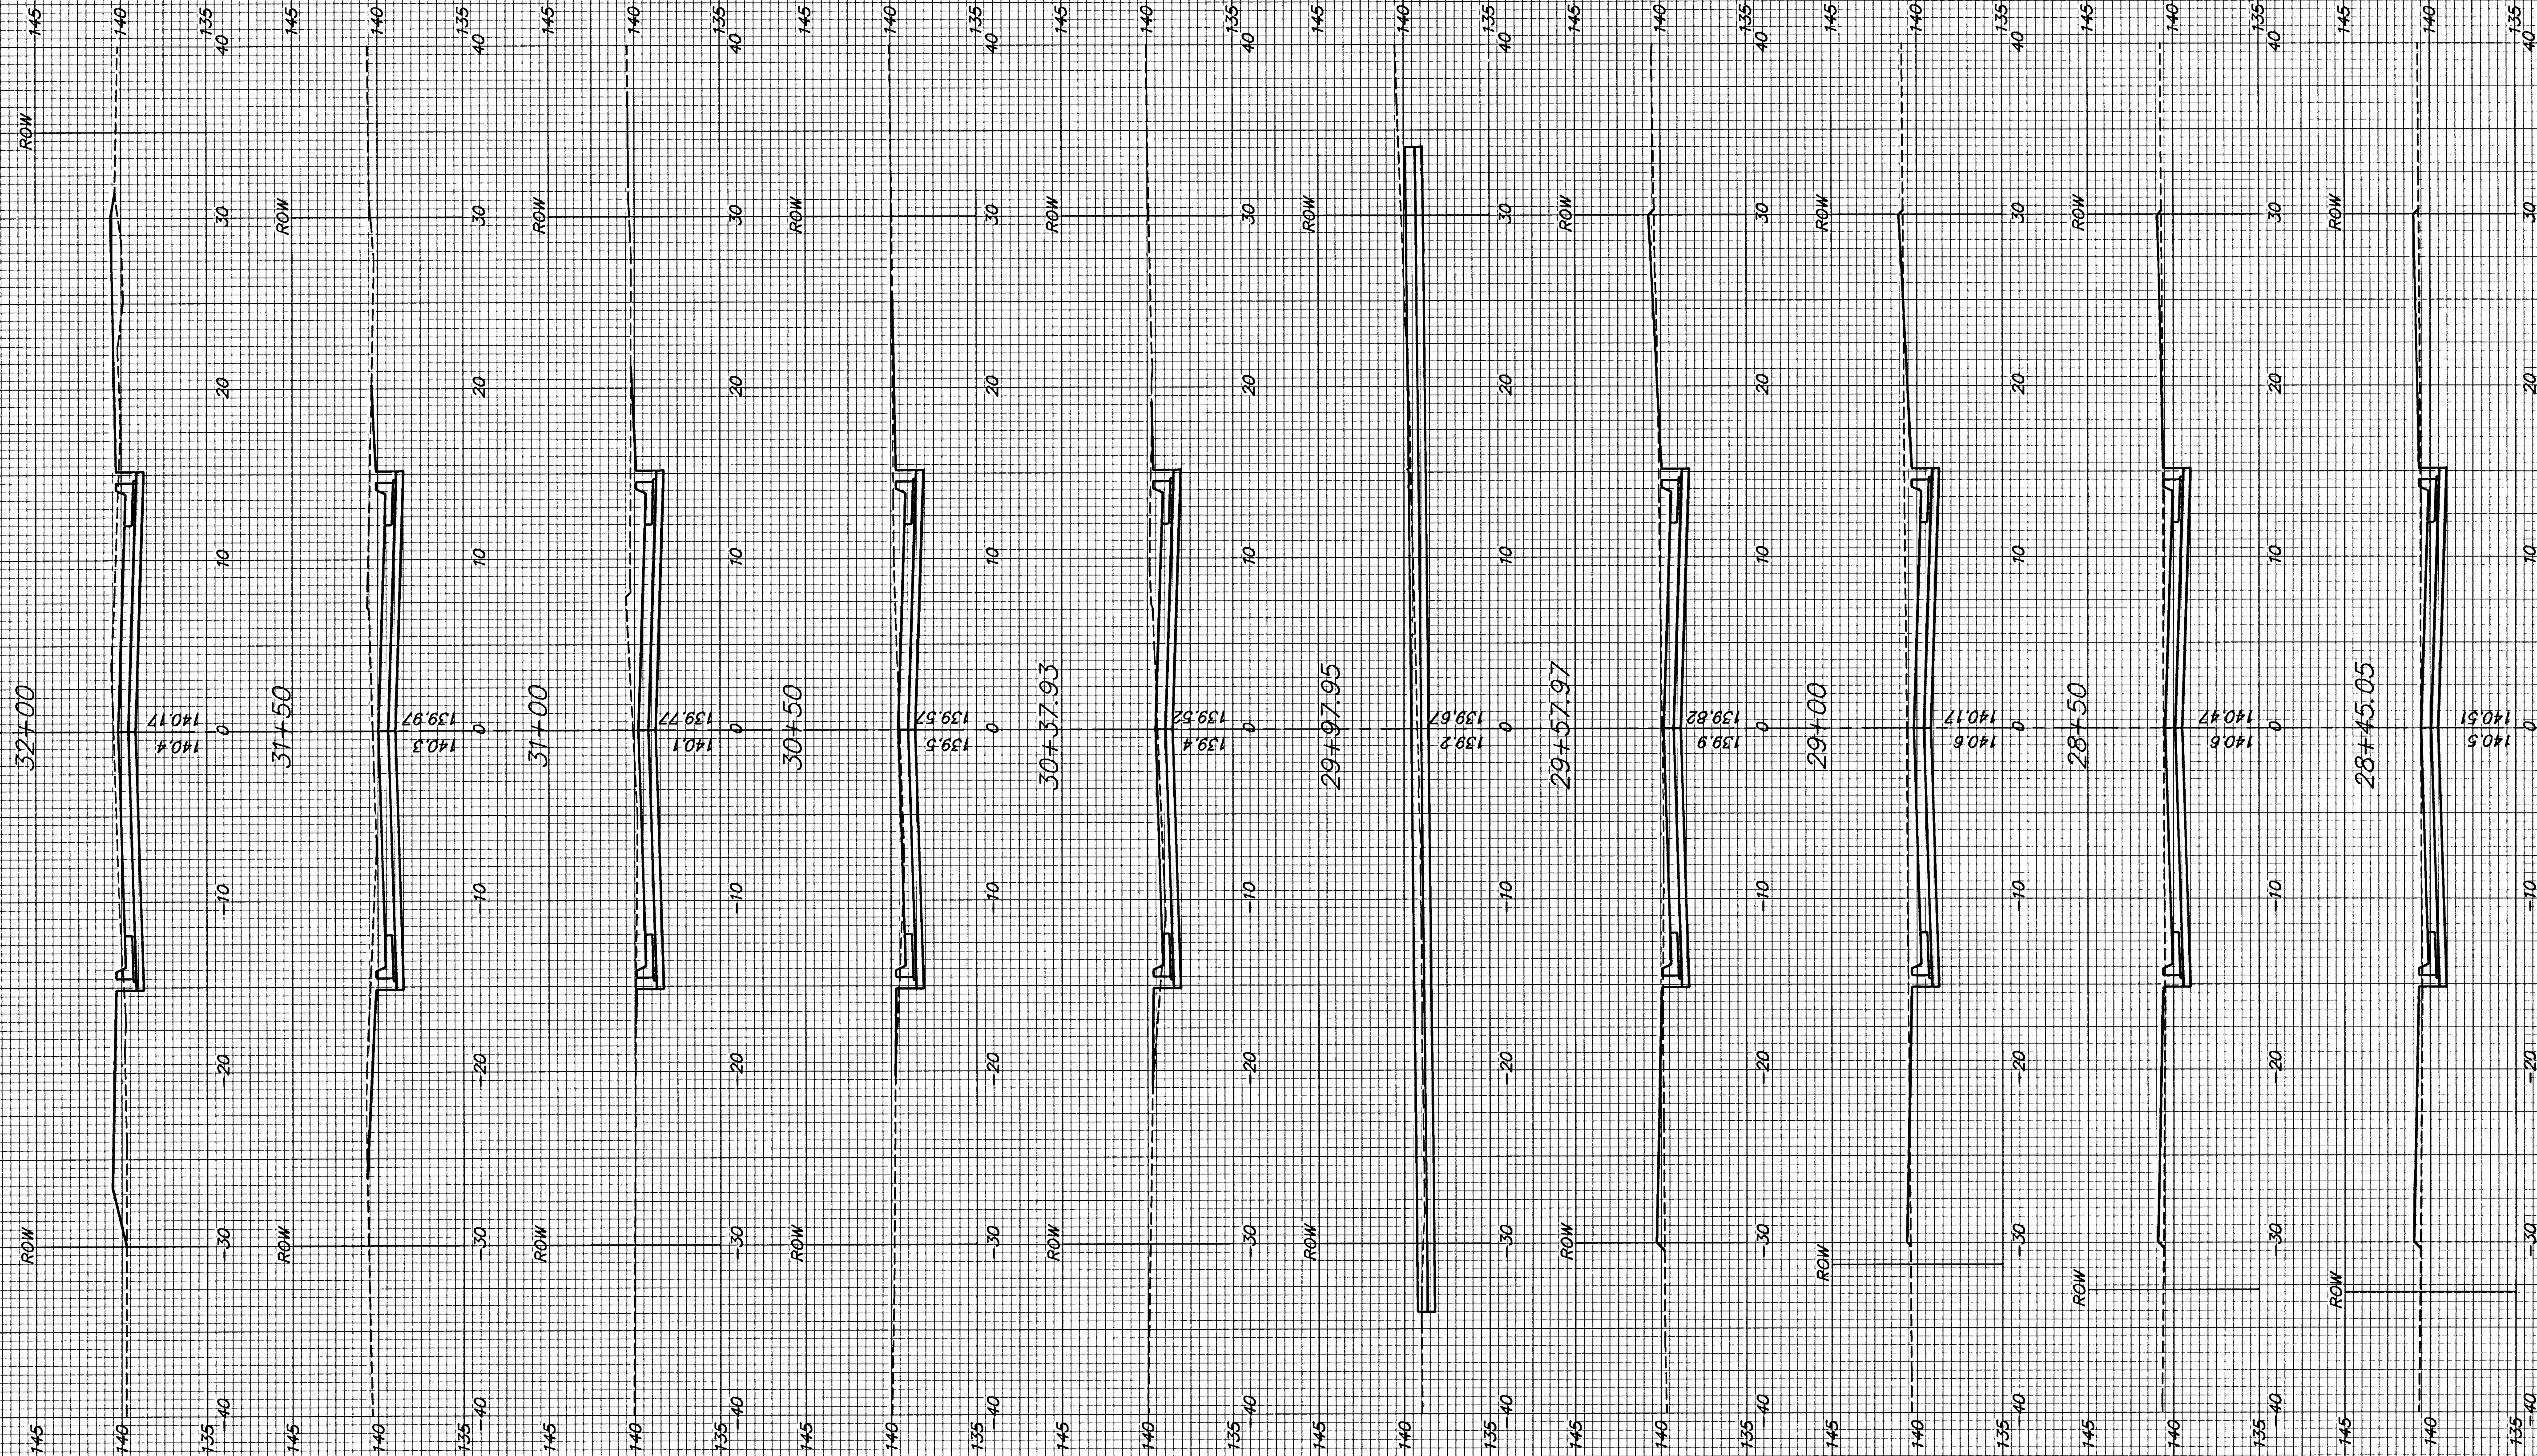

00243
X-SEC.DWG
XS4