

BENCHMARK'S

Cross on South West Corner of Lot 25 Block H, The Fairmont Addition.



Elev. = 204.61 (City Datum)

"C" Cut on Curb at North East Entrance to Church of the Magdalen 2nd Addition.

Elev. = 190.48 (City Datum)

Contractor to verify depth & location of existing sanitary sewer manholes and utilities prior to construction.

Scale: 1" = 40' Horizontal
1" = 5' Vertical
• = Iron

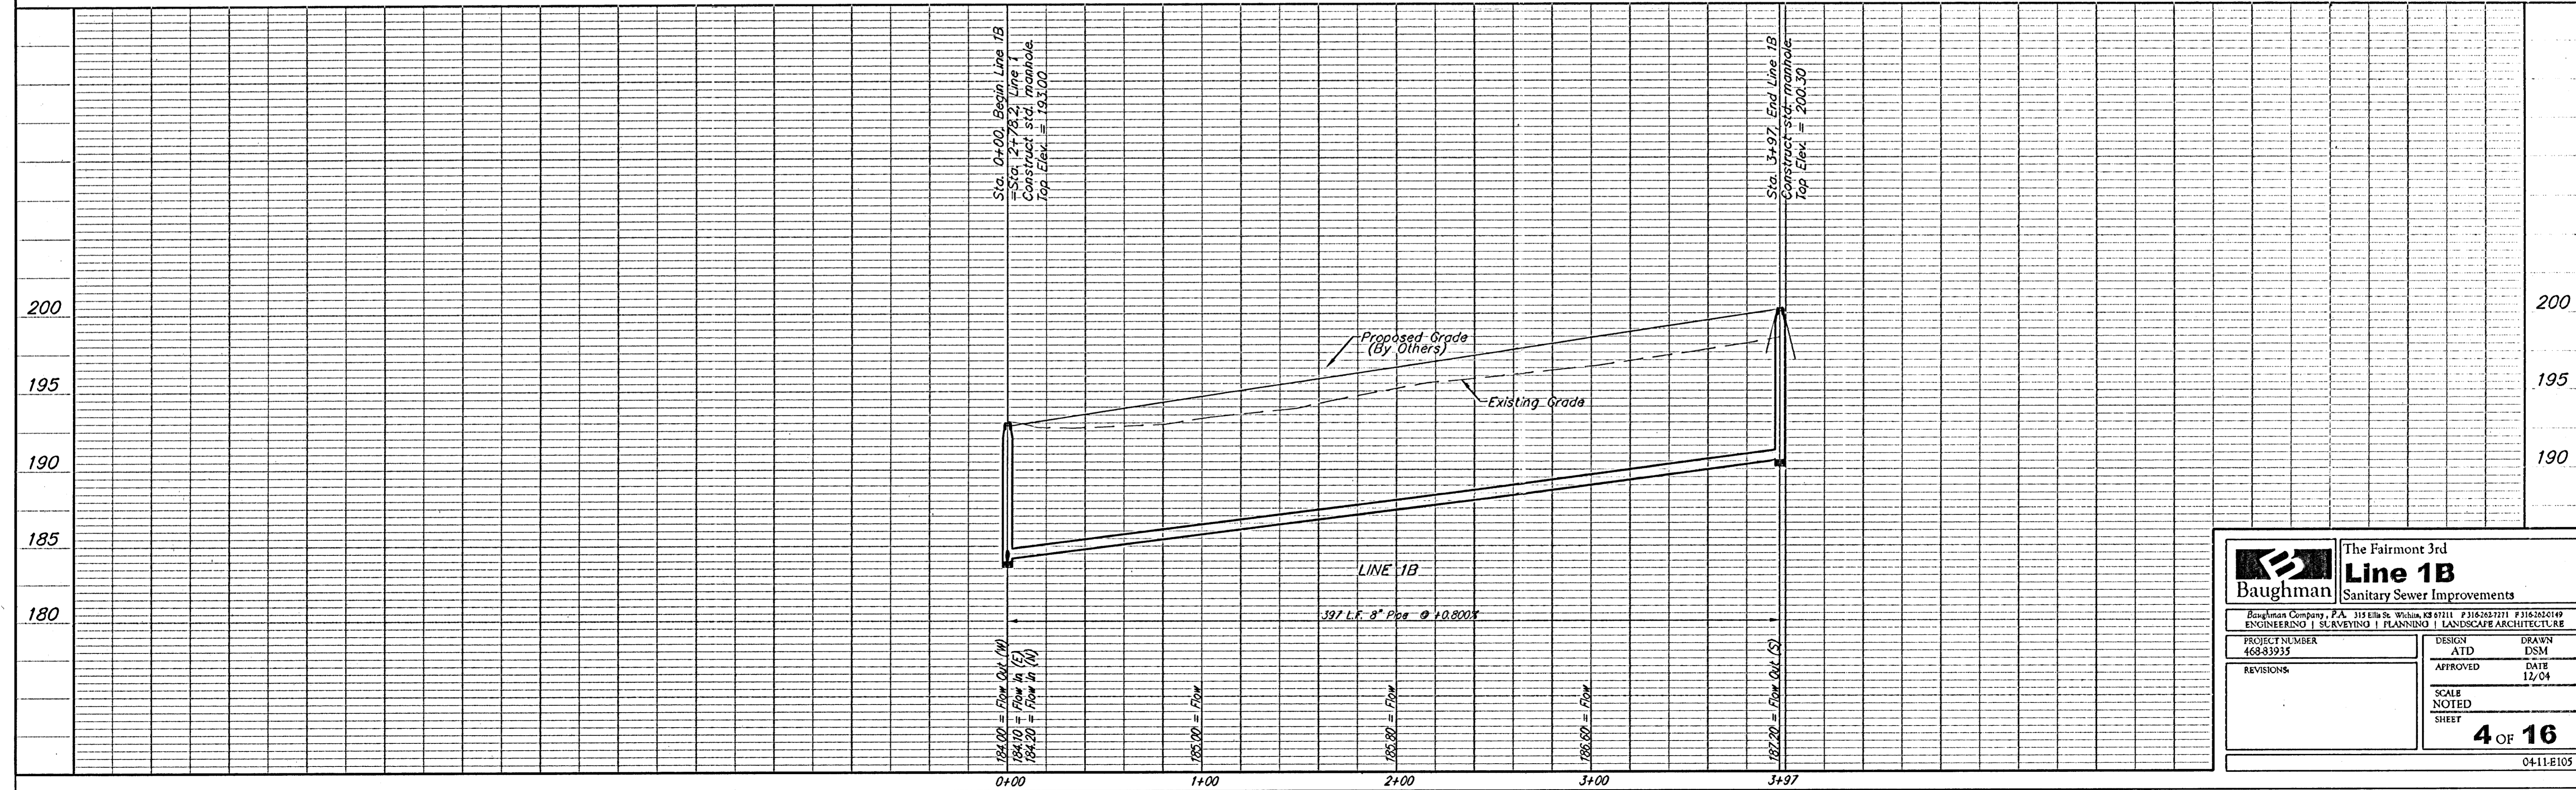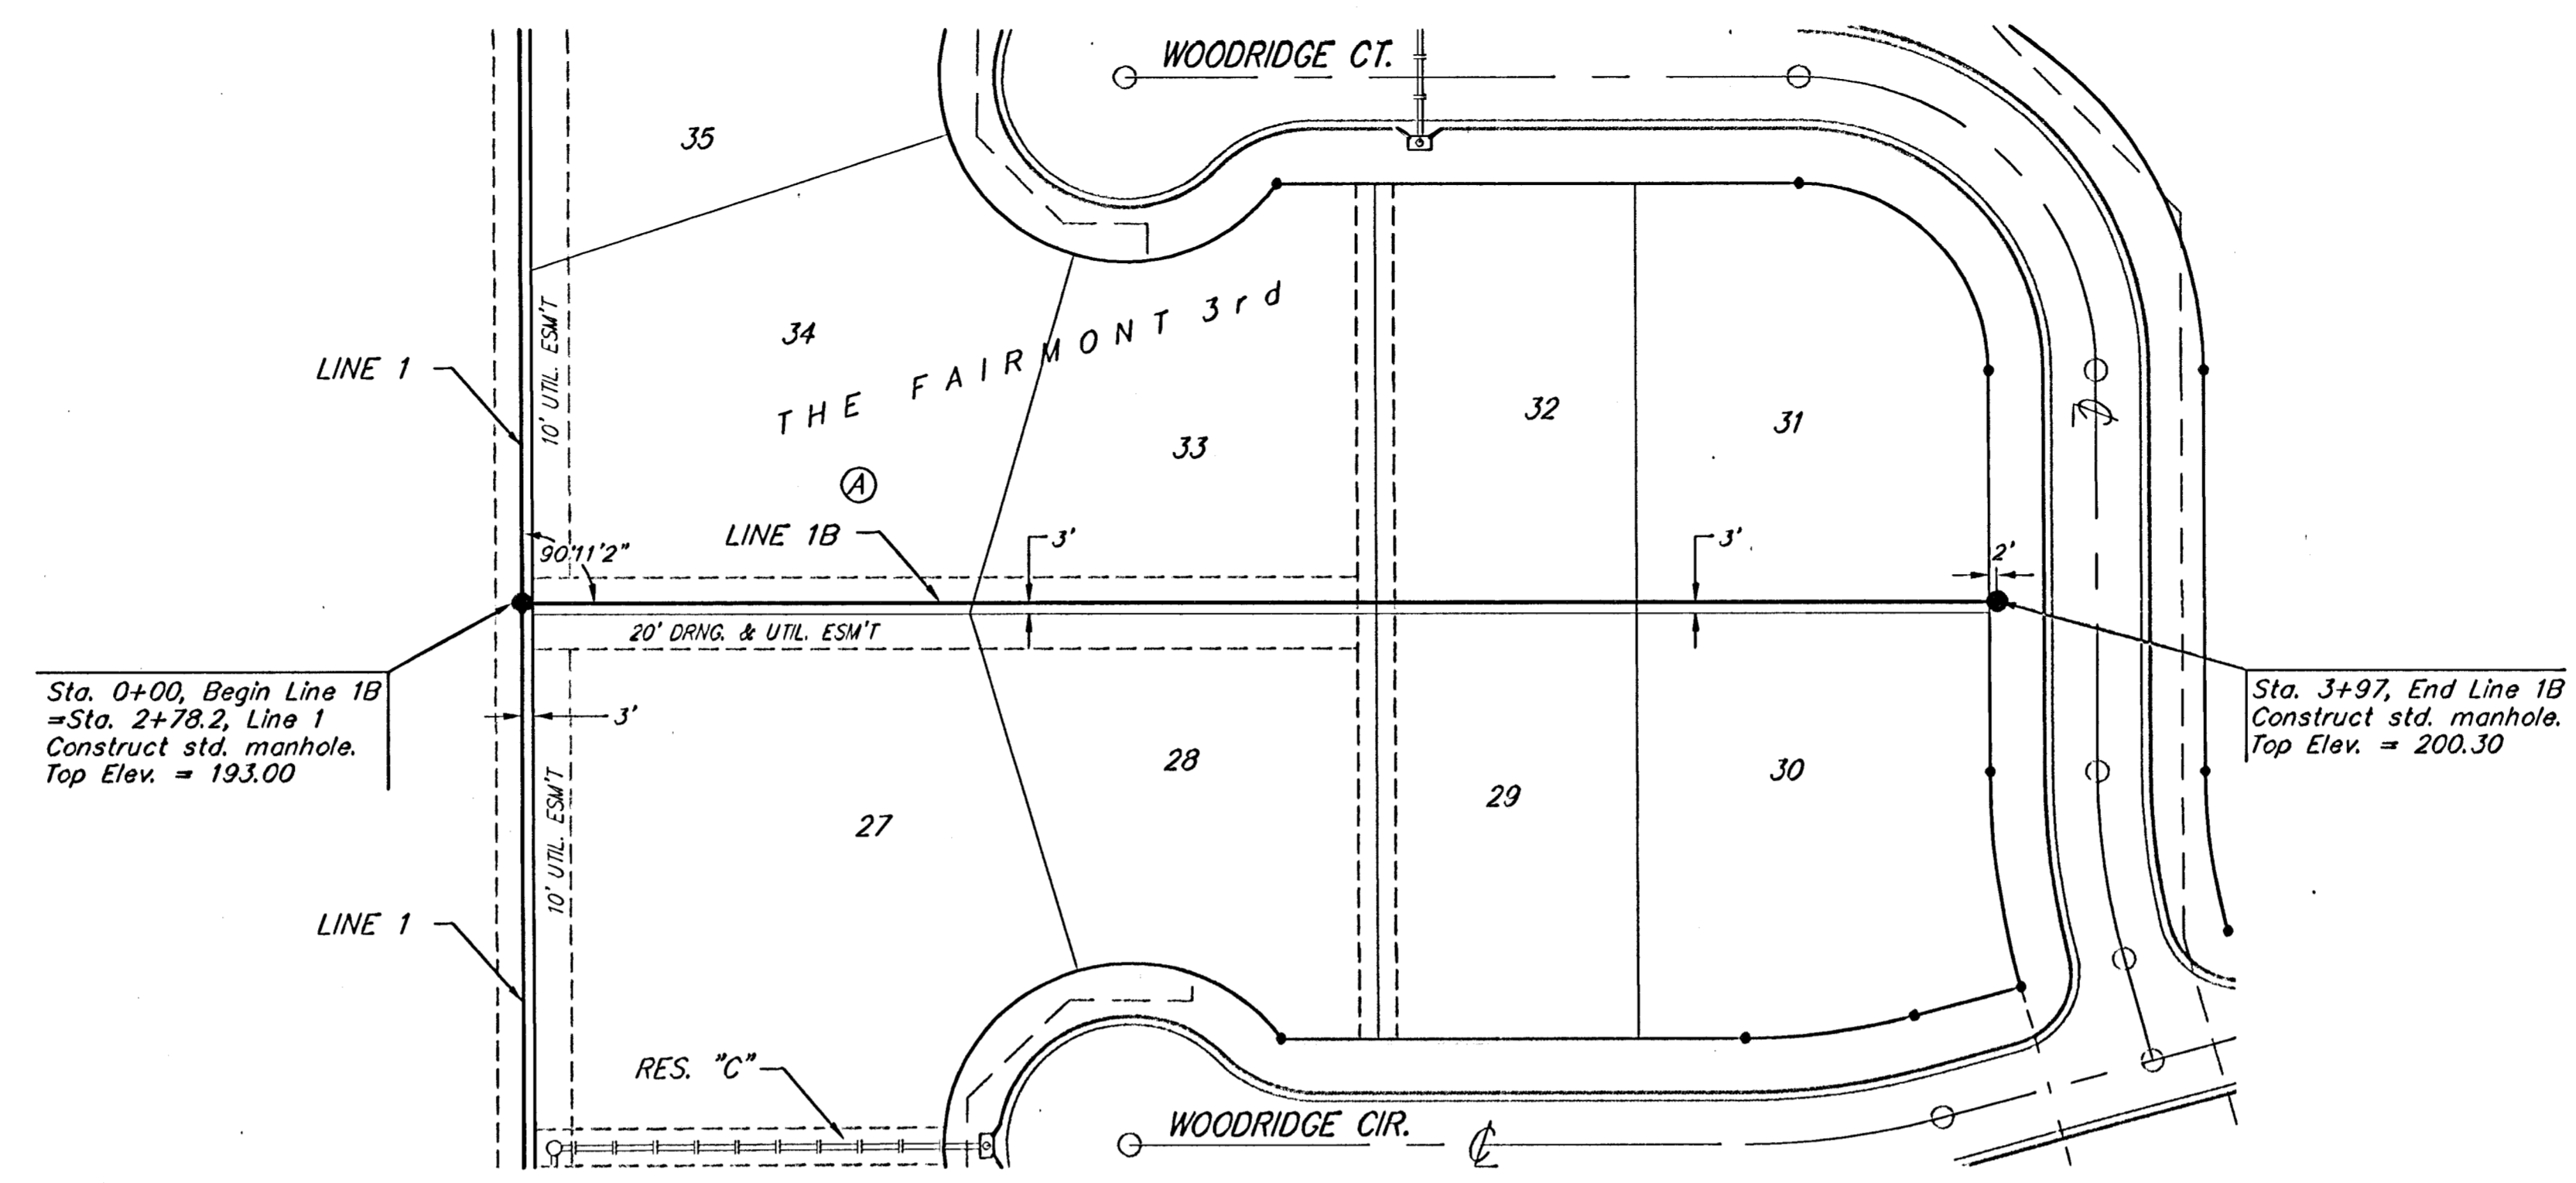

	The Fairmont 3rd Line 1B Sanitary Sewer Improvements	
	Baughman Company, P.A. 115 Ellis St. W. Harrisburg, PA 17104 ENGINEERING SURVEYING PLANNING LANDSCAPE ARCHITECTURE	
PROJECT NUMBER 468-83935	DESIGN ATD	DRAWN DSM
REVISIONS:	APPROVED	DATE 12/04
SCALE NOTED		SHEET 4 OF 16
04-11-E105		