

Revision Schedule



No.	Date	Description

**L.W. CLAPP PARK**  
CITY OF WICHITA  
4611 E HARRY STREET  
WICHITA, KS 67218

Project Number	19305
Issue	100% CONSTRUCTION DOCUMENTS
Date	2024-01-26

GRADING PLAN  
ENLARGEMENT

**SP302**

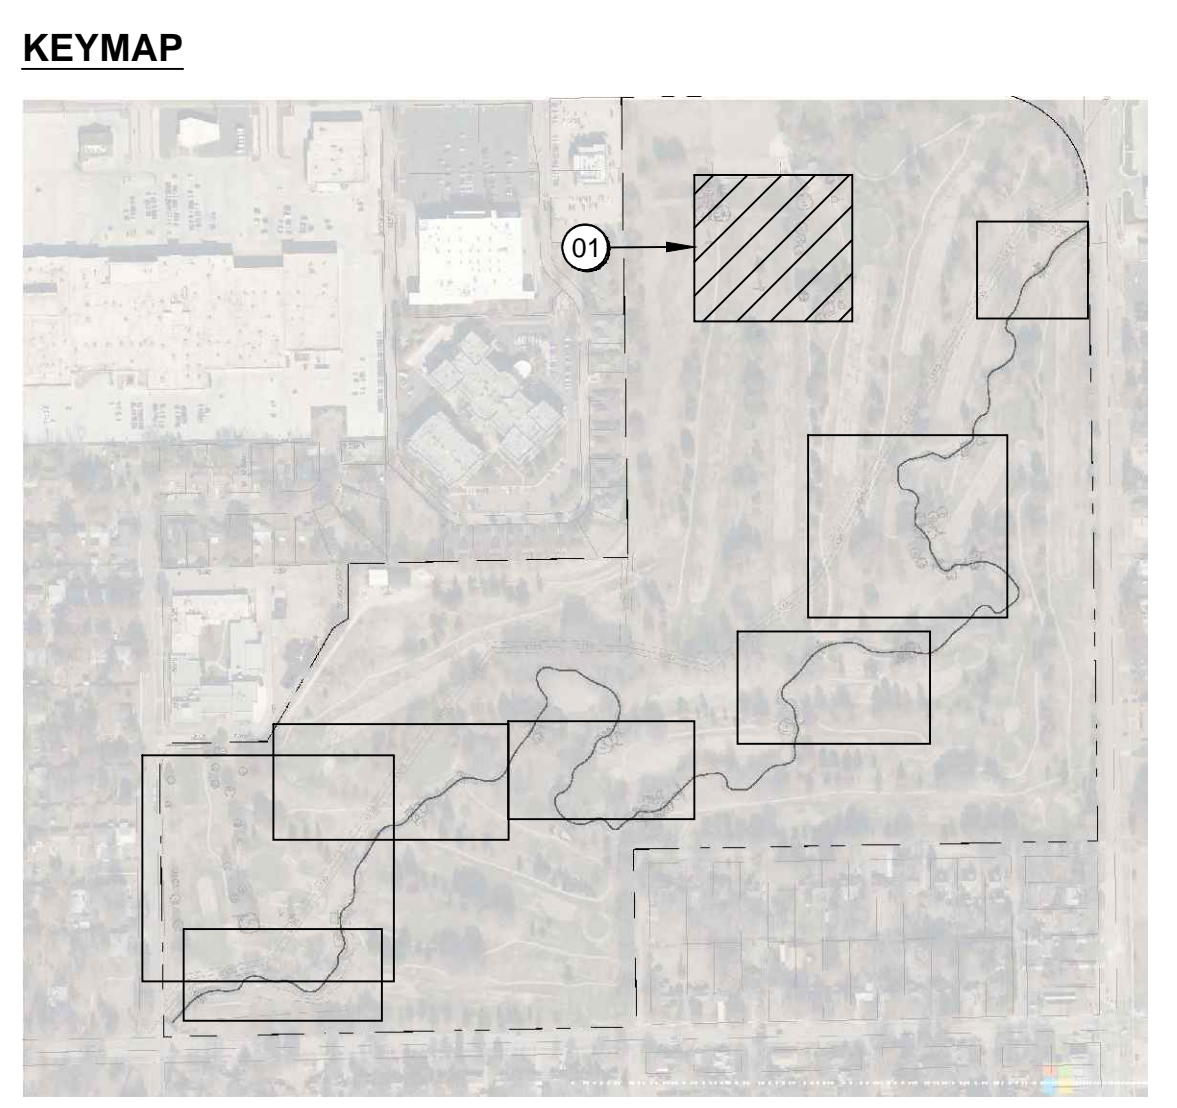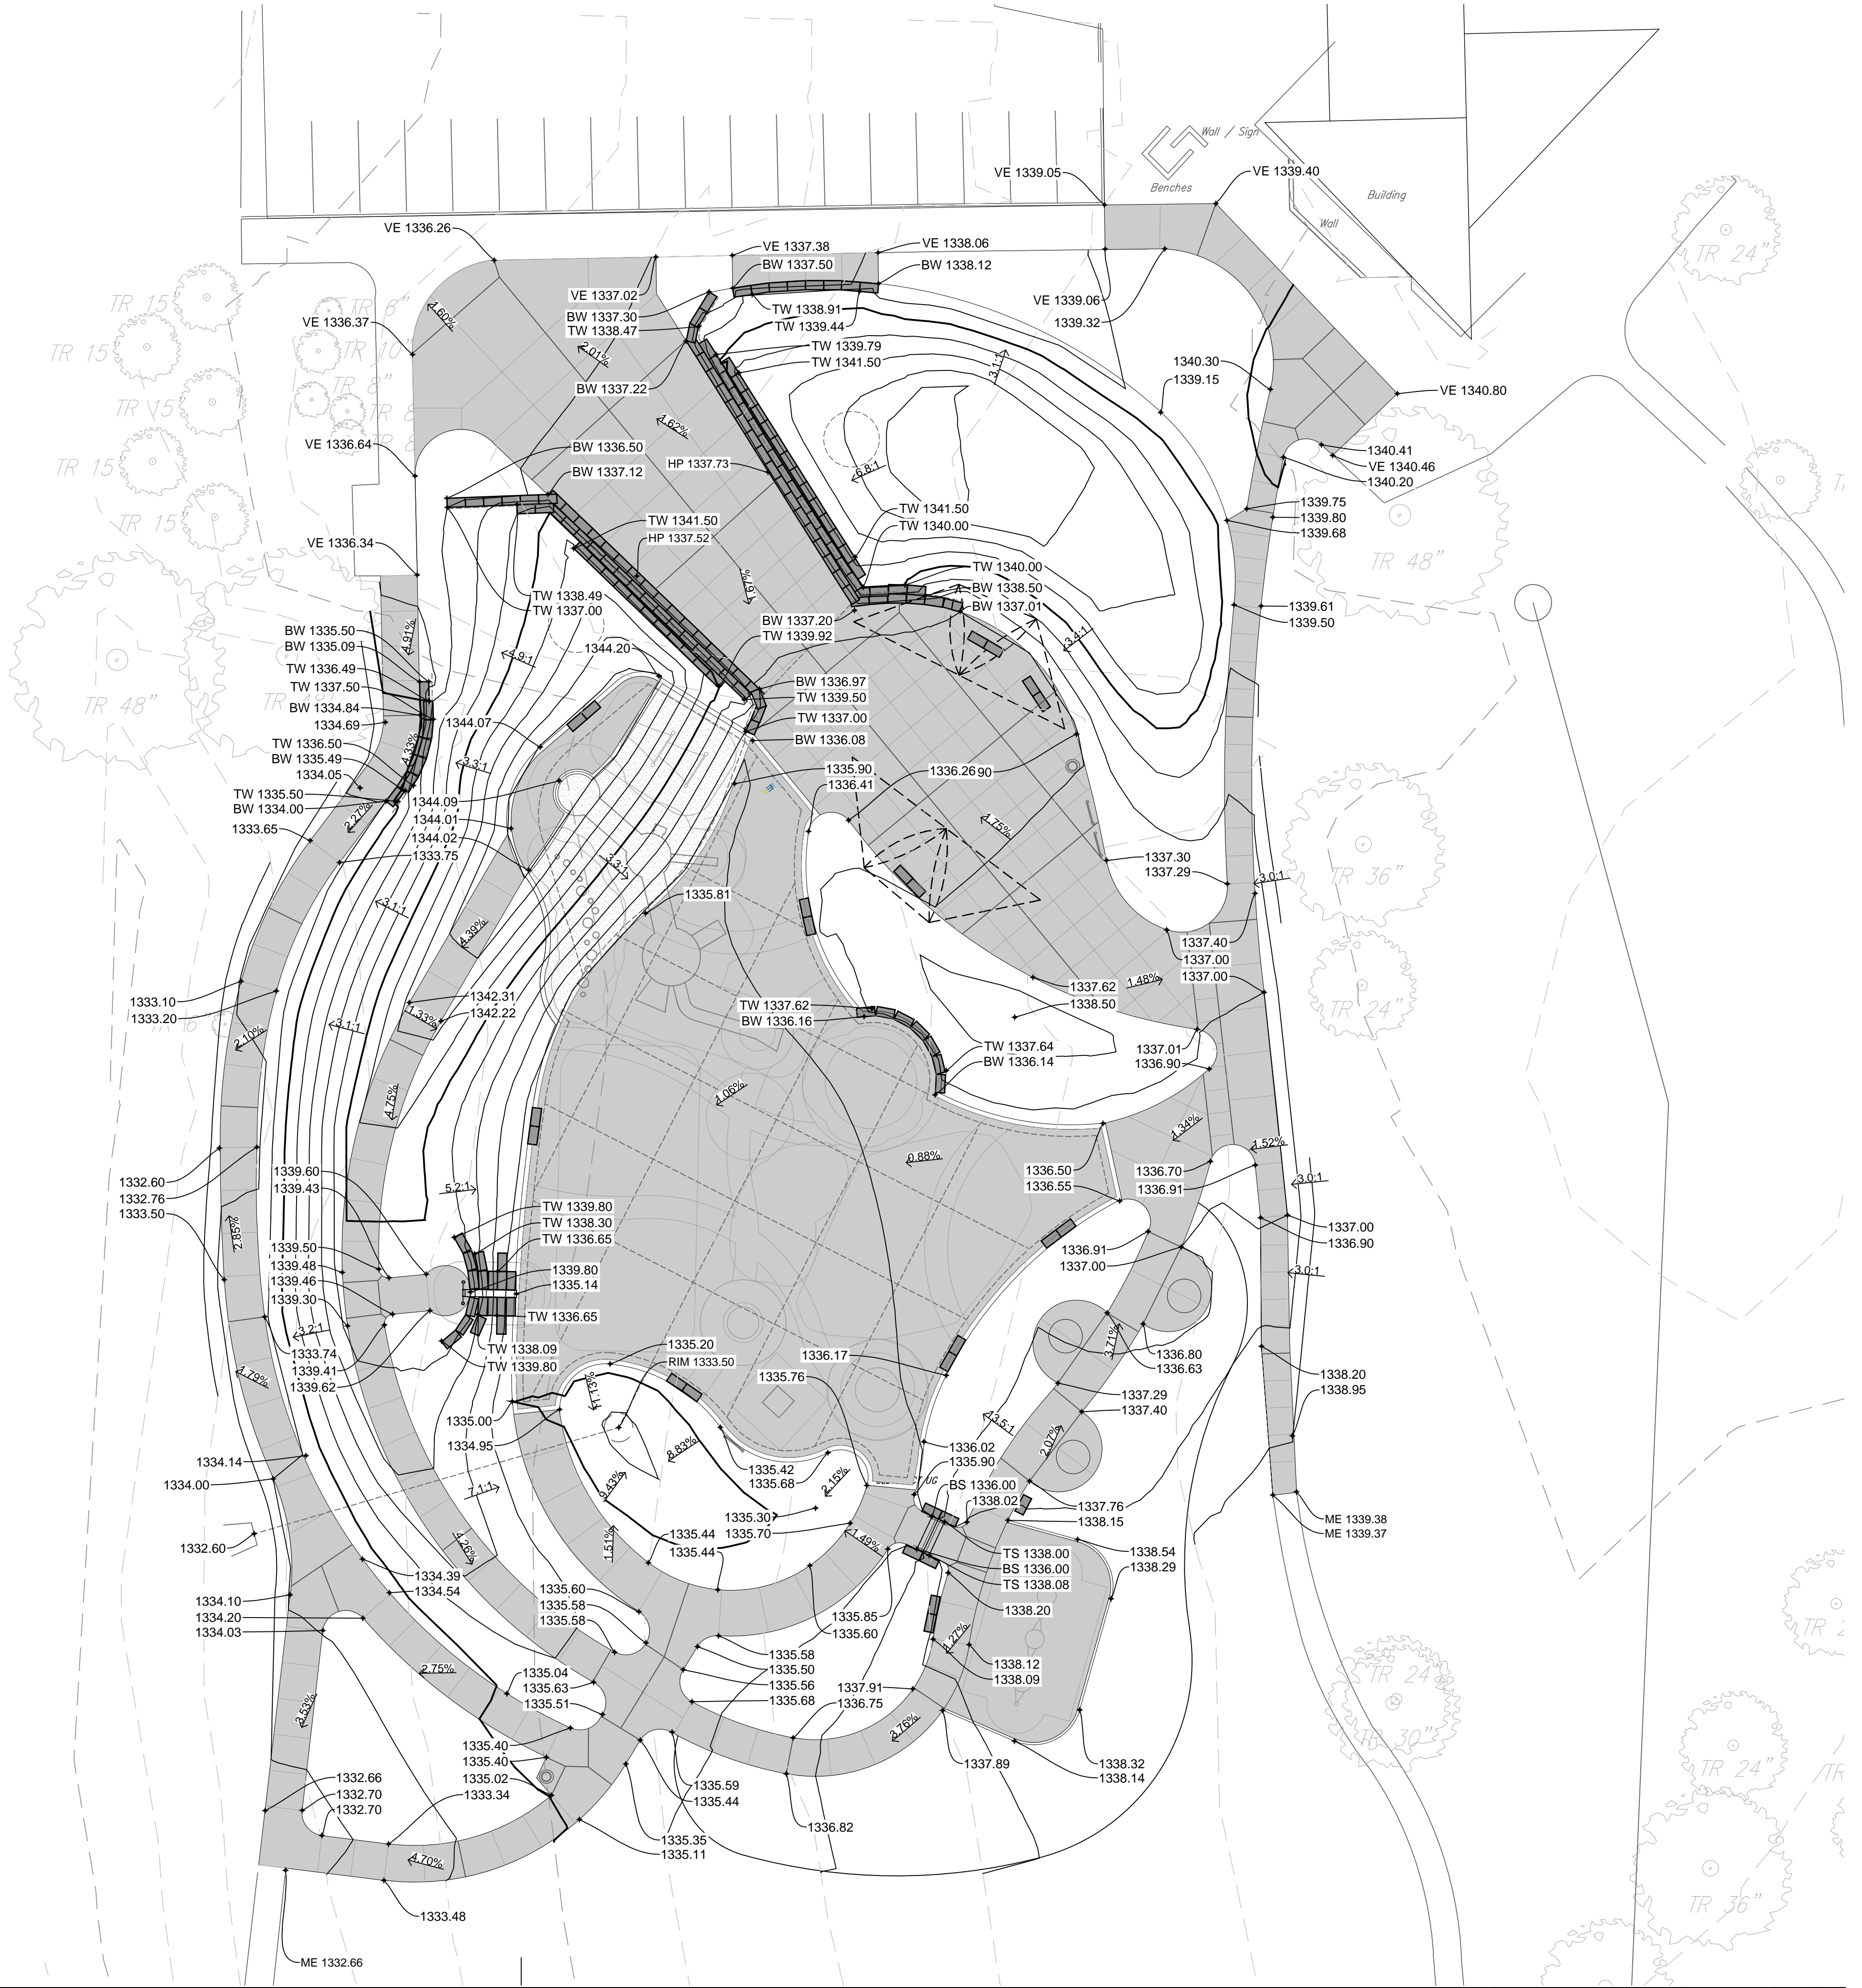

File Location: S:\1-PROJECTS\2019\19305\_LW Clapp Park Master Plan\19305\_WORKING\AUTOCAD\SHEETS\SP300 GRADING PLAN / SAVE DATE: 4/19/2024 9:28 AM BY: abodum / PLOT DATE: 4/19/2024 9:35 AM BY: Andrew Hiblum  
 THE SQUARE SYMBOLS ARE FOR THE SQUARE SYMBOLS TO BE PLACED ON EACH AND WRITE LETTERS IF PRINTED CORRECTLY  
 THE LINE SYMBOLS ABOVE IS EXACTLY ONE INCH LONG AT THIS SHEET'S ORIGINAL PLOT SIZE

**01** GRADING PLAN ENLARGEMENT