


Revision Schedule

No.	Date	Description



NOTE: PROPOSED SIDEWALK CONNECTION TO BRIDGE CONCRETE TO BE SLOPED TO DRAIN MAX OF 5% IN ROUTE OF TRAVEL WITH A 1.5% MAX CROSS SLOPE.

01 GRADING PLAN ENLARGEMENT

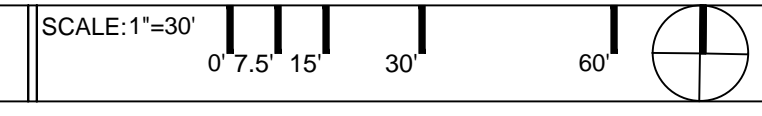


NOTE: PROPOSED SIDEWALK CONNECTION TO BRIDGE CONCRETE TO BE SLOPED TO DRAIN MAX OF 5% IN ROUTE OF TRAVEL WITH A 1.5% MAX CROSS SLOPE.


GRADING WITHIN THIS AREA TO BE MINIMAL. TREES TO BE PRESERVED WITHIN FENCE LINE.

ALL CONCRETE BENCH PADS TO BE SLOPED 2% WITH MAX 1.5% CROSS SLOPE

02 GRADING PLAN ENLARGEMENT

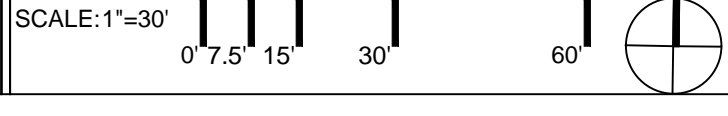

KEYMAP

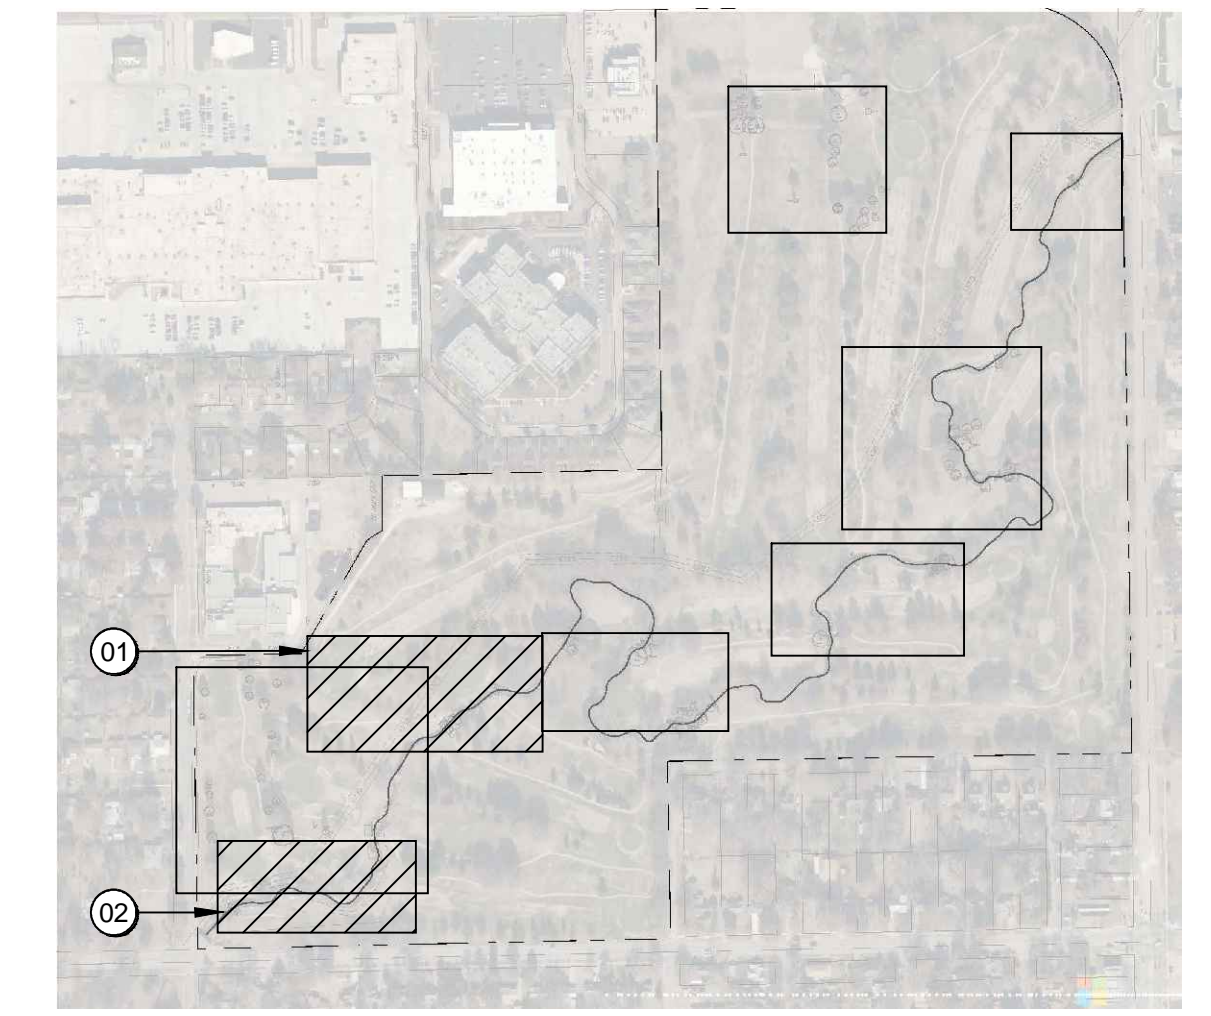

L.W. CLAPP PARK
 CITY OF WICHITA
 4611 E HARRY STREET
 WICHITA, KS 67218

Project Number	19305
Issue	100% CONSTRUCTION DOCUMENTS
Date	2024-01-26

GRADING PLAN ENLARGEMENT

SP303

THE LINE SHOWN ABOVE IS EXACTLY ONE INCH LONG AT THIS SHEET'S ORIGINAL PLOT SIZE

THE SQUARES ABOVE ARE FOR COLOR CHECKING ONLY. PRINTED IN BLACK AND WHITE LETTERS IF PRINTED CORRECTLY

D

C

B

A