


PLAN	CHECKED	DATE

PROFILE	CHECKED	DATE

DSNR: MDK OPER: ILS SCALE: 1"=40.00
Q:\2005\05415\001\05415-001-C-SSPP01 10-06-2005 11:16:51 am

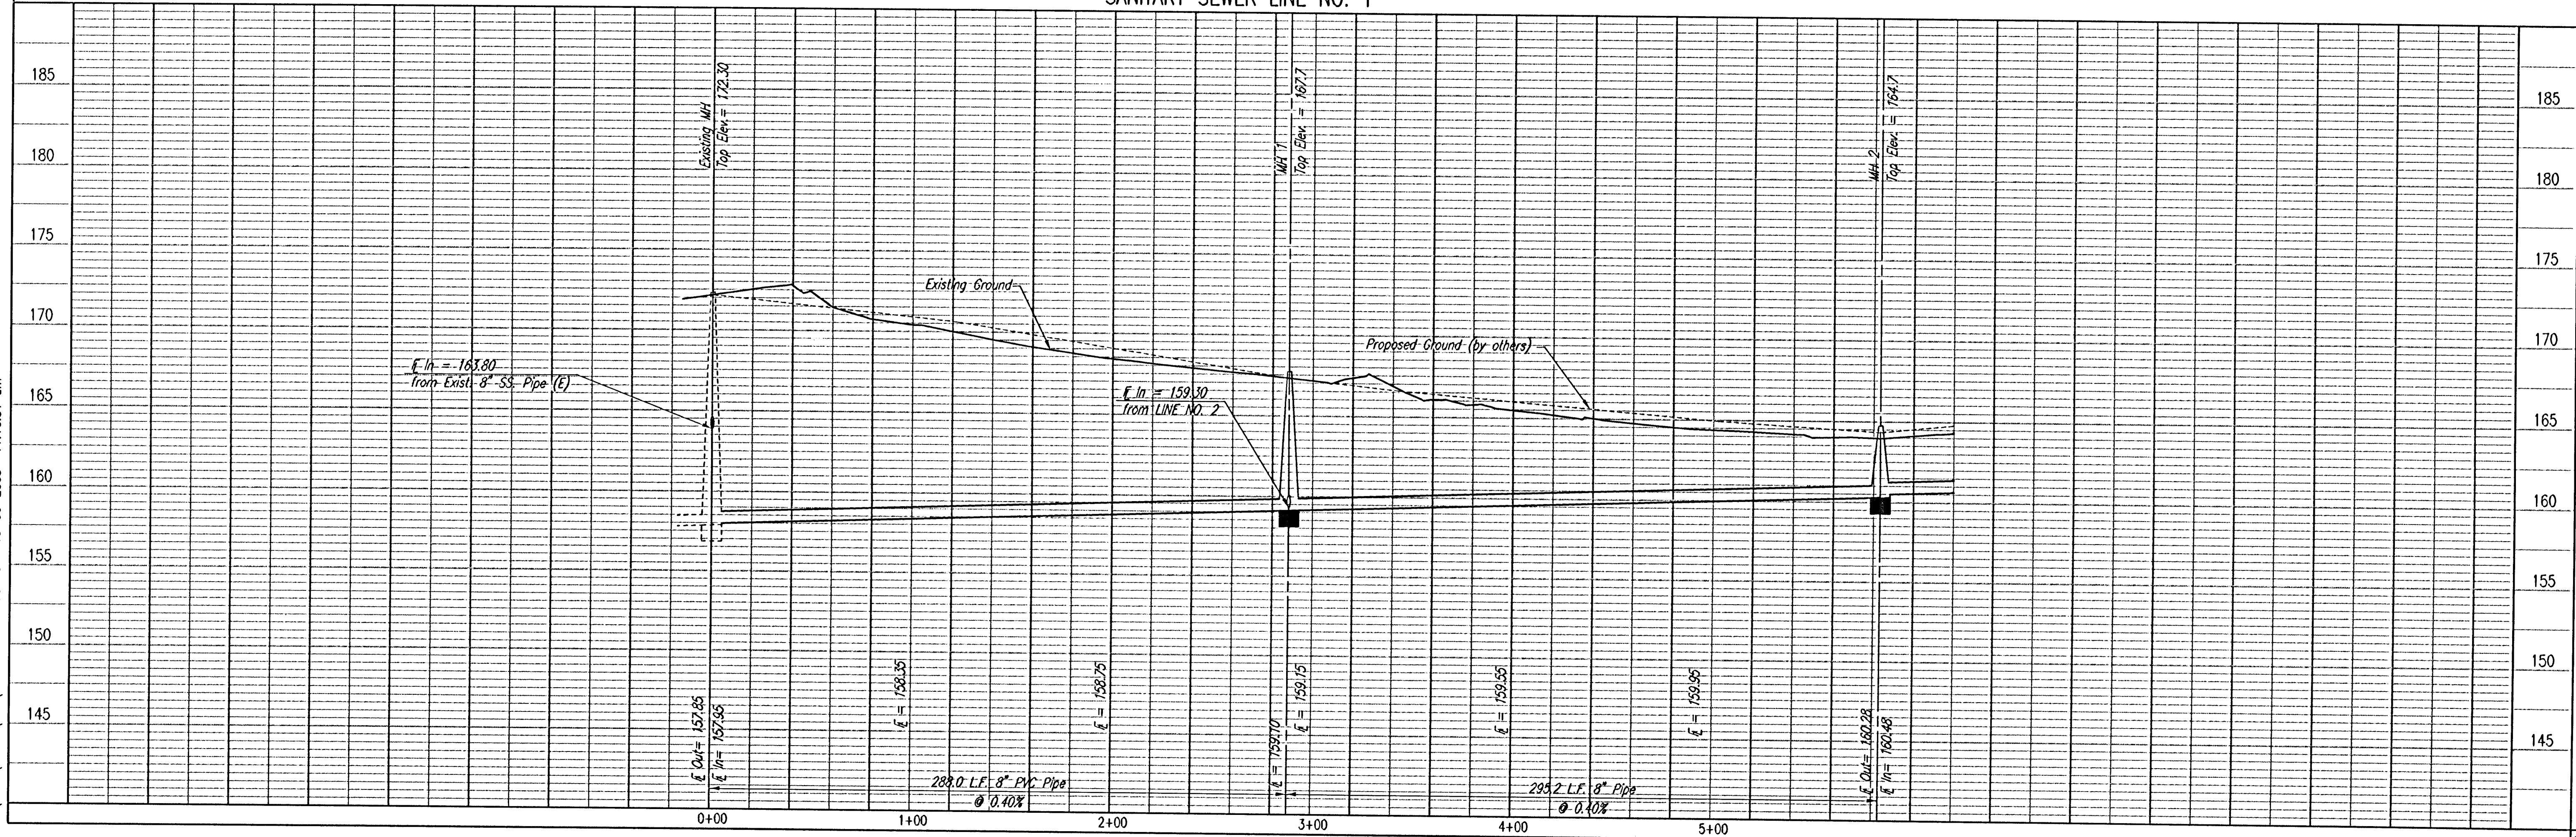


* PRIOR TO BEGINNING CONSTRUCTION, THE CONTRACTOR SHALL EXCAVATE THE EXISTING 8" PVC PIPE AT SANITARY SEWER STATION 0+00.0 TO VERIFY ITS HORIZONTAL AND VERTICAL LOCATION. THE PIPE LOCATION SHALL BE REPORTED TO THE ENGINEER SO THAT ANY NECESSARY PLAN MODIFICATIONS CAN BE MADE. ANY ADDITIONAL LABOR OR MATERIALS NECESSARY TO COMPLETE THE CONNECTION SHALL BE CONSIDERED SUBSIDIARY TO THE PROJECT.

SANITARY SEWER LINE NO. 1

SEE SHEET NO. 3
FOR PLAT COORDINATES


①
②
DENOTES SEWER SERVICE.
SEE SHEET NO. 9 FOR SEWER
SERVICE SCHEDULE AND DETAILS

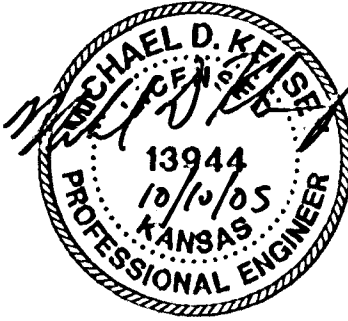

N-9,599.7428, E-3,415.8037
Sta. 0+00.0
Existing Precast Concrete MH.
Connect new 8" Pipe to
existing 8" PVC Stub.

N-9,887.6851, E-3,423.3226
Sta. 2+88.0
Const. MH 1
Standard MH

N-10,182.7902, E-3,430.5730
Sta. 5+83.2
Const. MH 2
Shallow MH (Type P)

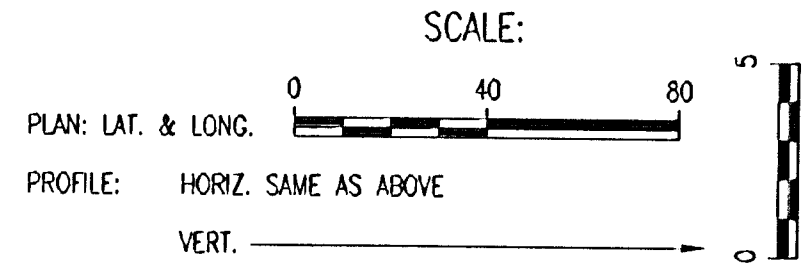

SANITARY SEWER LINE NO. 1

Professional Engineering Consultants, P.A.
303 S. TOPEKA WICHITA, KANSAS 67202
316-262-2691 • FAX 316-262-3003

Job No. 35-05415-1-042
Date JULY 2005

MDK
Drawn By ILS