


PROFILE	BY	DATE
CHECKED		
CHECKED		


OSNR: MDK OPER: TLS SCALE: 1=40.00

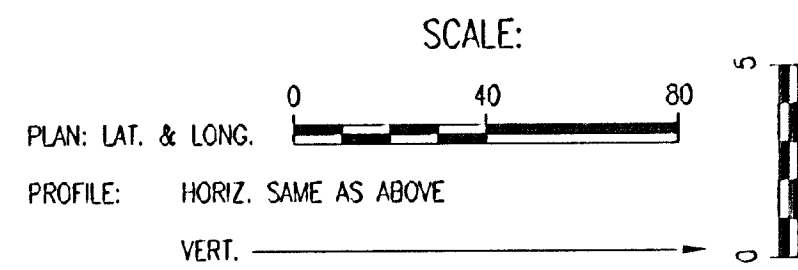

SEE SHEET NO. 3
FOR PLAT COORDINATES



SANITARY SEWER LINE NO. 1

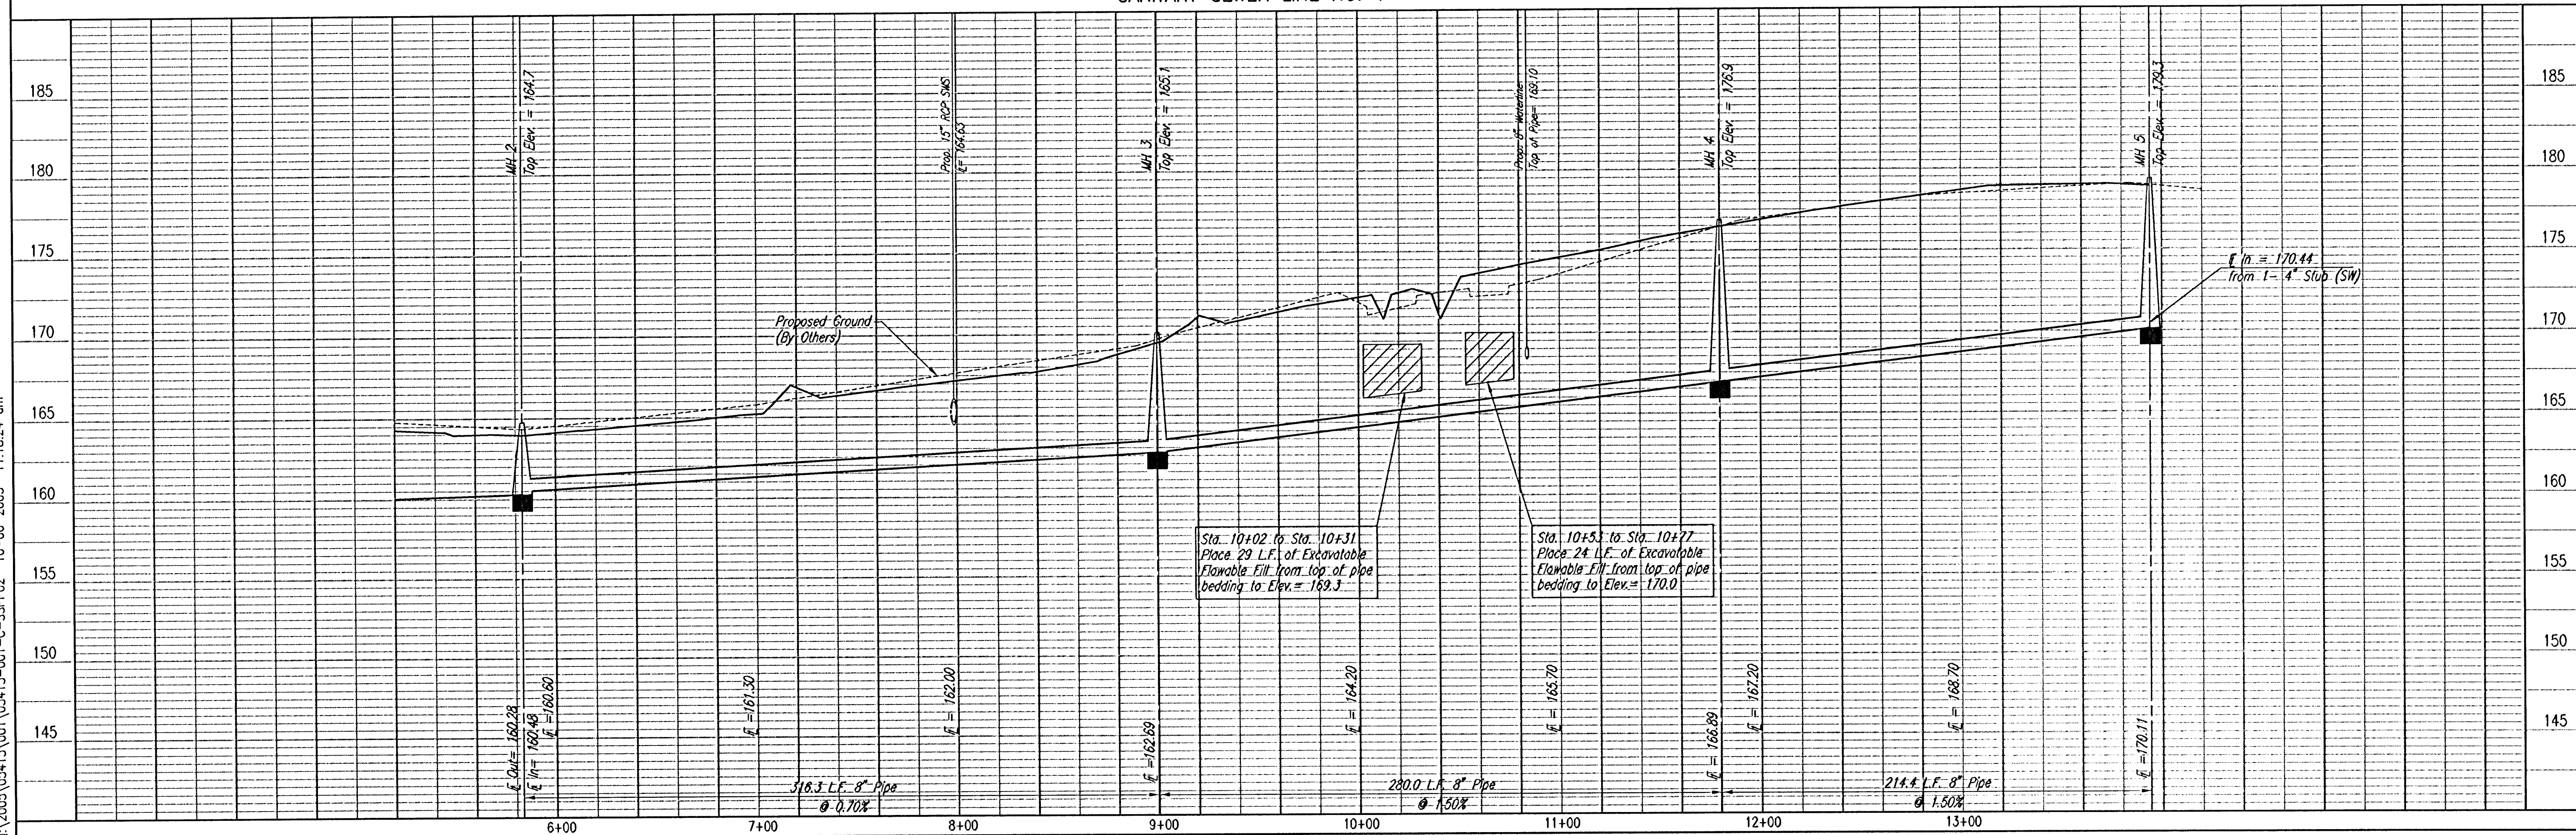

LATERAL 11, MAIN 7 OF THE
NORTHWEST INTERCEPTOR SEWER

 **Professional Engineering Consultants, P.A.**
303 S. TOPEKA • WICHITA, KANSAS 67202
316-262-2691 • FAX 316-262-3003

JAMES L. ARMOUR, P.E. - CITY ENGINEER
CITY OF WICHITA PROJECT NO. 468-83900

MDK	Job No.	35-05415-1-042
TLS	Date	JULY 2005