

WOODLAND LAKES ESTATES

THIRD ADDITION

RESERVE 'D'

UNPLATTED  
HARMS, DONALD J. & DOLORES A.  
1035 S 127TH. ST. E.  
WICHITA, KS 67207


UNPLATTED  
GROVE, ROBERT KENT  
1037 S 127TH. ST. E.  
WICHITA, KS 67207



SCALE: 1" = 60'

WOODLAND LAKES  
ESTATES THIRD  
ADDITION

28  
4

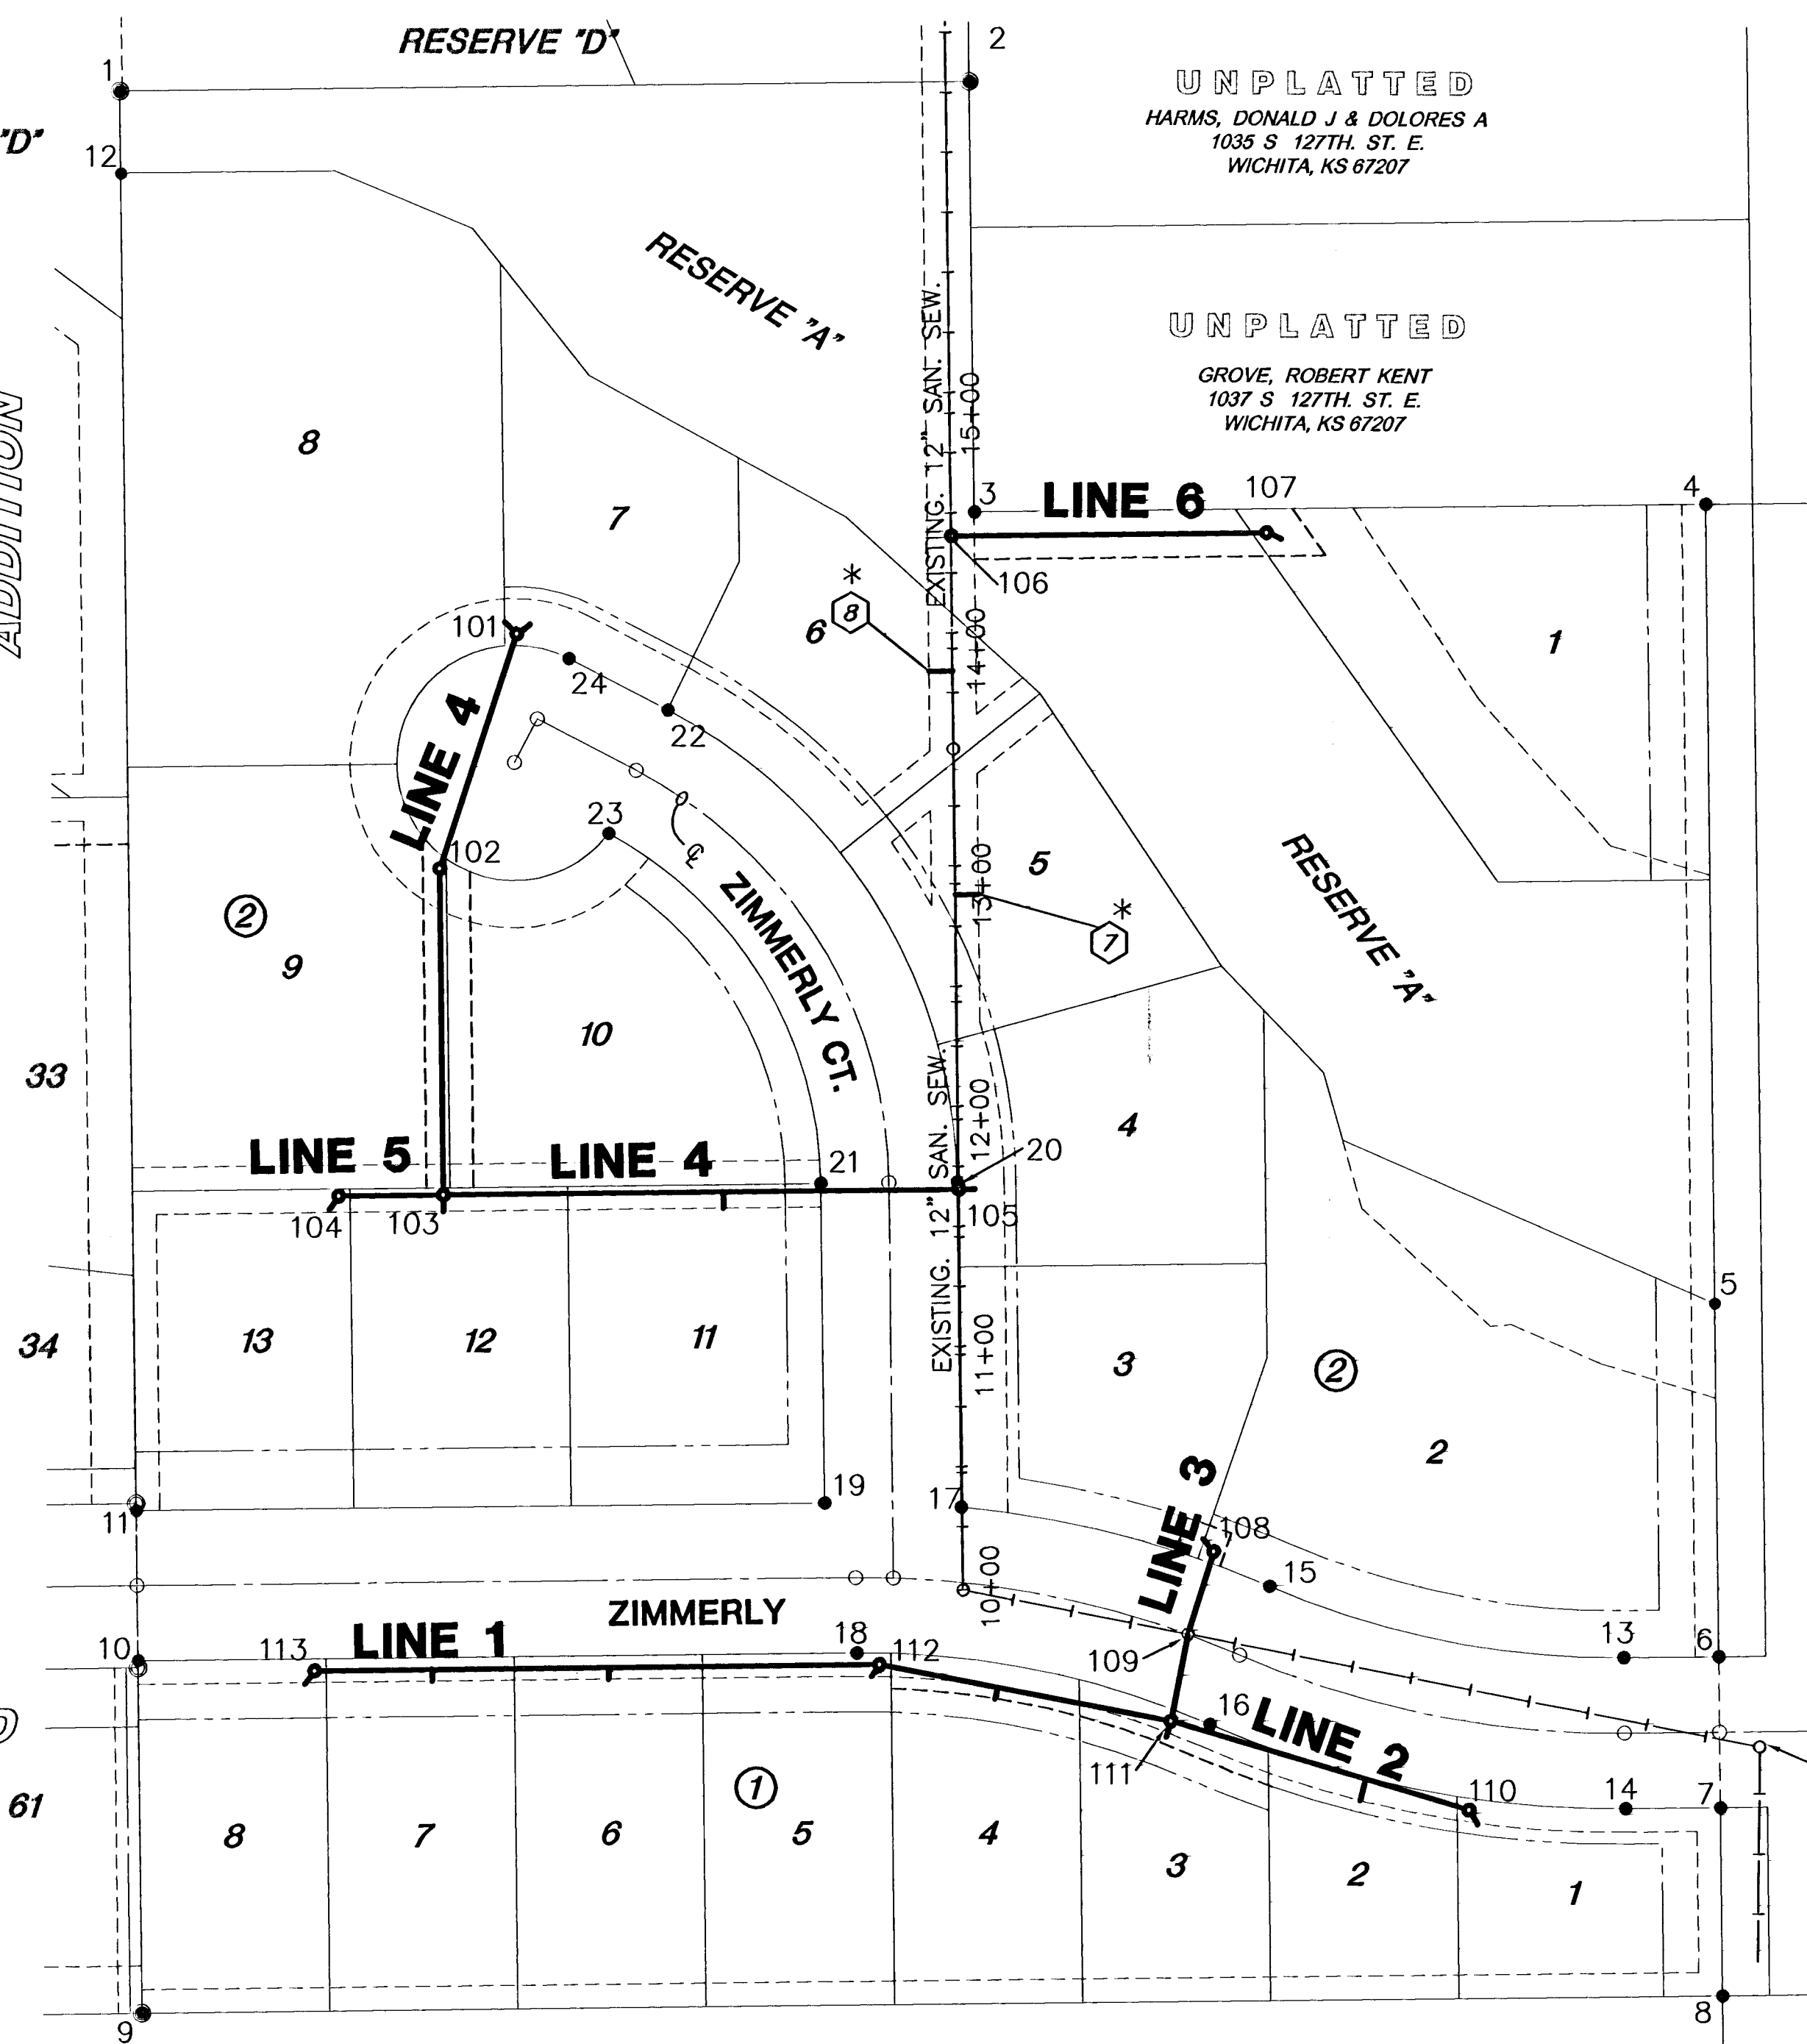

PLAT IRONS			
POINT NO.	NORTHING	EASTING	DESCRIPTION
1	1680046.46	1690898.97	P.I.
2	1680052.76	1691259.91	P.I.
3	1679869.95	1691263.23	P.I.
4	1679875.38	1691574.18	P.I.
5	1679535.85	1691580.35	P.I.
6	1679385.91	1691583.07	P.I.
7	1679321.92	1691584.24	P.I.
8	1679241.94	1691585.69	P.I.
9	1679229.95	1690913.80	P.I.
10	1679379.58	1690911.08	P.I.
11	1679443.56	1690909.92	P.I.
12	1680011.47	1690899.60	P.I.
13	1679385.18	1691542.67	P.I.
14	1679321.19	1691543.83	P.I.
15	1679414.48	1691391.94	P.I.
16	1679355.59	1691366.88	P.I.
17	1679447.32	1691260.41	P.I.
18	1679384.90	1691216.42	P.I.
19	1679448.66	1691202.38	P.I.
20	1679585.30	1691257.90	P.I.
21	1679584.25	1691199.91	P.I.
22	1679784.79	1691133.67	P.I.
23	1679732.33	1691108.84	P.I.
24	1679808.49	1691091.48	P.I.

SANITARY SEWER MANHOLES			
POINT NO.	NORTHING	EASTING	DESCRIPTION
101	1679817.02	1691069.17	MH
102	1679717.03	1691036.98	MH
103	1679578.45	1691039.51	MH
104	1679577.68	1690995.01	MH
105	1679582.27	1691258.44	MH
106	1679859.78	1691253.52	MH
107	1679862.12	1691387.56	MH
108	1679429.14	1691367.98	MH
109	1679393.80	1691357.33	MH
110	1679320.08	1691477.25	MH
111	1679356.95	1691350.19	MH
112	1679380.07	1691226.12	MH
113	1679375.88	1690986.16	MH

\* SEE SHEET 4 FOR  
INFORMATION ON  
RISERS 7 AND 8.

ADJUST EXIST. MANHOLE  
EX. MH TOP=1327.37  
PROP. MH TOP=1328.07

WOODLAND  
LAKES  
ESTATES  
FOURTH  
ADDITION

61

EAST LYNNE ADDITION  
ZONED "SF-5"

SANITARY SEWER PLANS  
THE TIMBERLANDS ADD.

BUBBLE  
MAP

SHEET TITLE  
468-84093  
PROJECT NUMBER

DESIGN BY: SRS  
DRAWN BY: DM  
CHECKED BY: SRS

ISSUED: APRIL 2006  
REVISED:

SHEET NO.  
3 of 9