

WOODLAND LAKES ESTATES

THIRD ADDITION

RESERVE 'D'

UNPLATTED
HARMS, DONALD J & DOLORES A
1035 S. 127TH. ST. E.
WICHITA, KS 67207


UNPLATTED
GROVE, ROBERT KENT
1037 S. 127TH. ST. E.
WICHITA, KS 67207



SCALE: 1" = 60'

WOODLAND LAKES
ESTATES THIRD
ADDITION

28
④

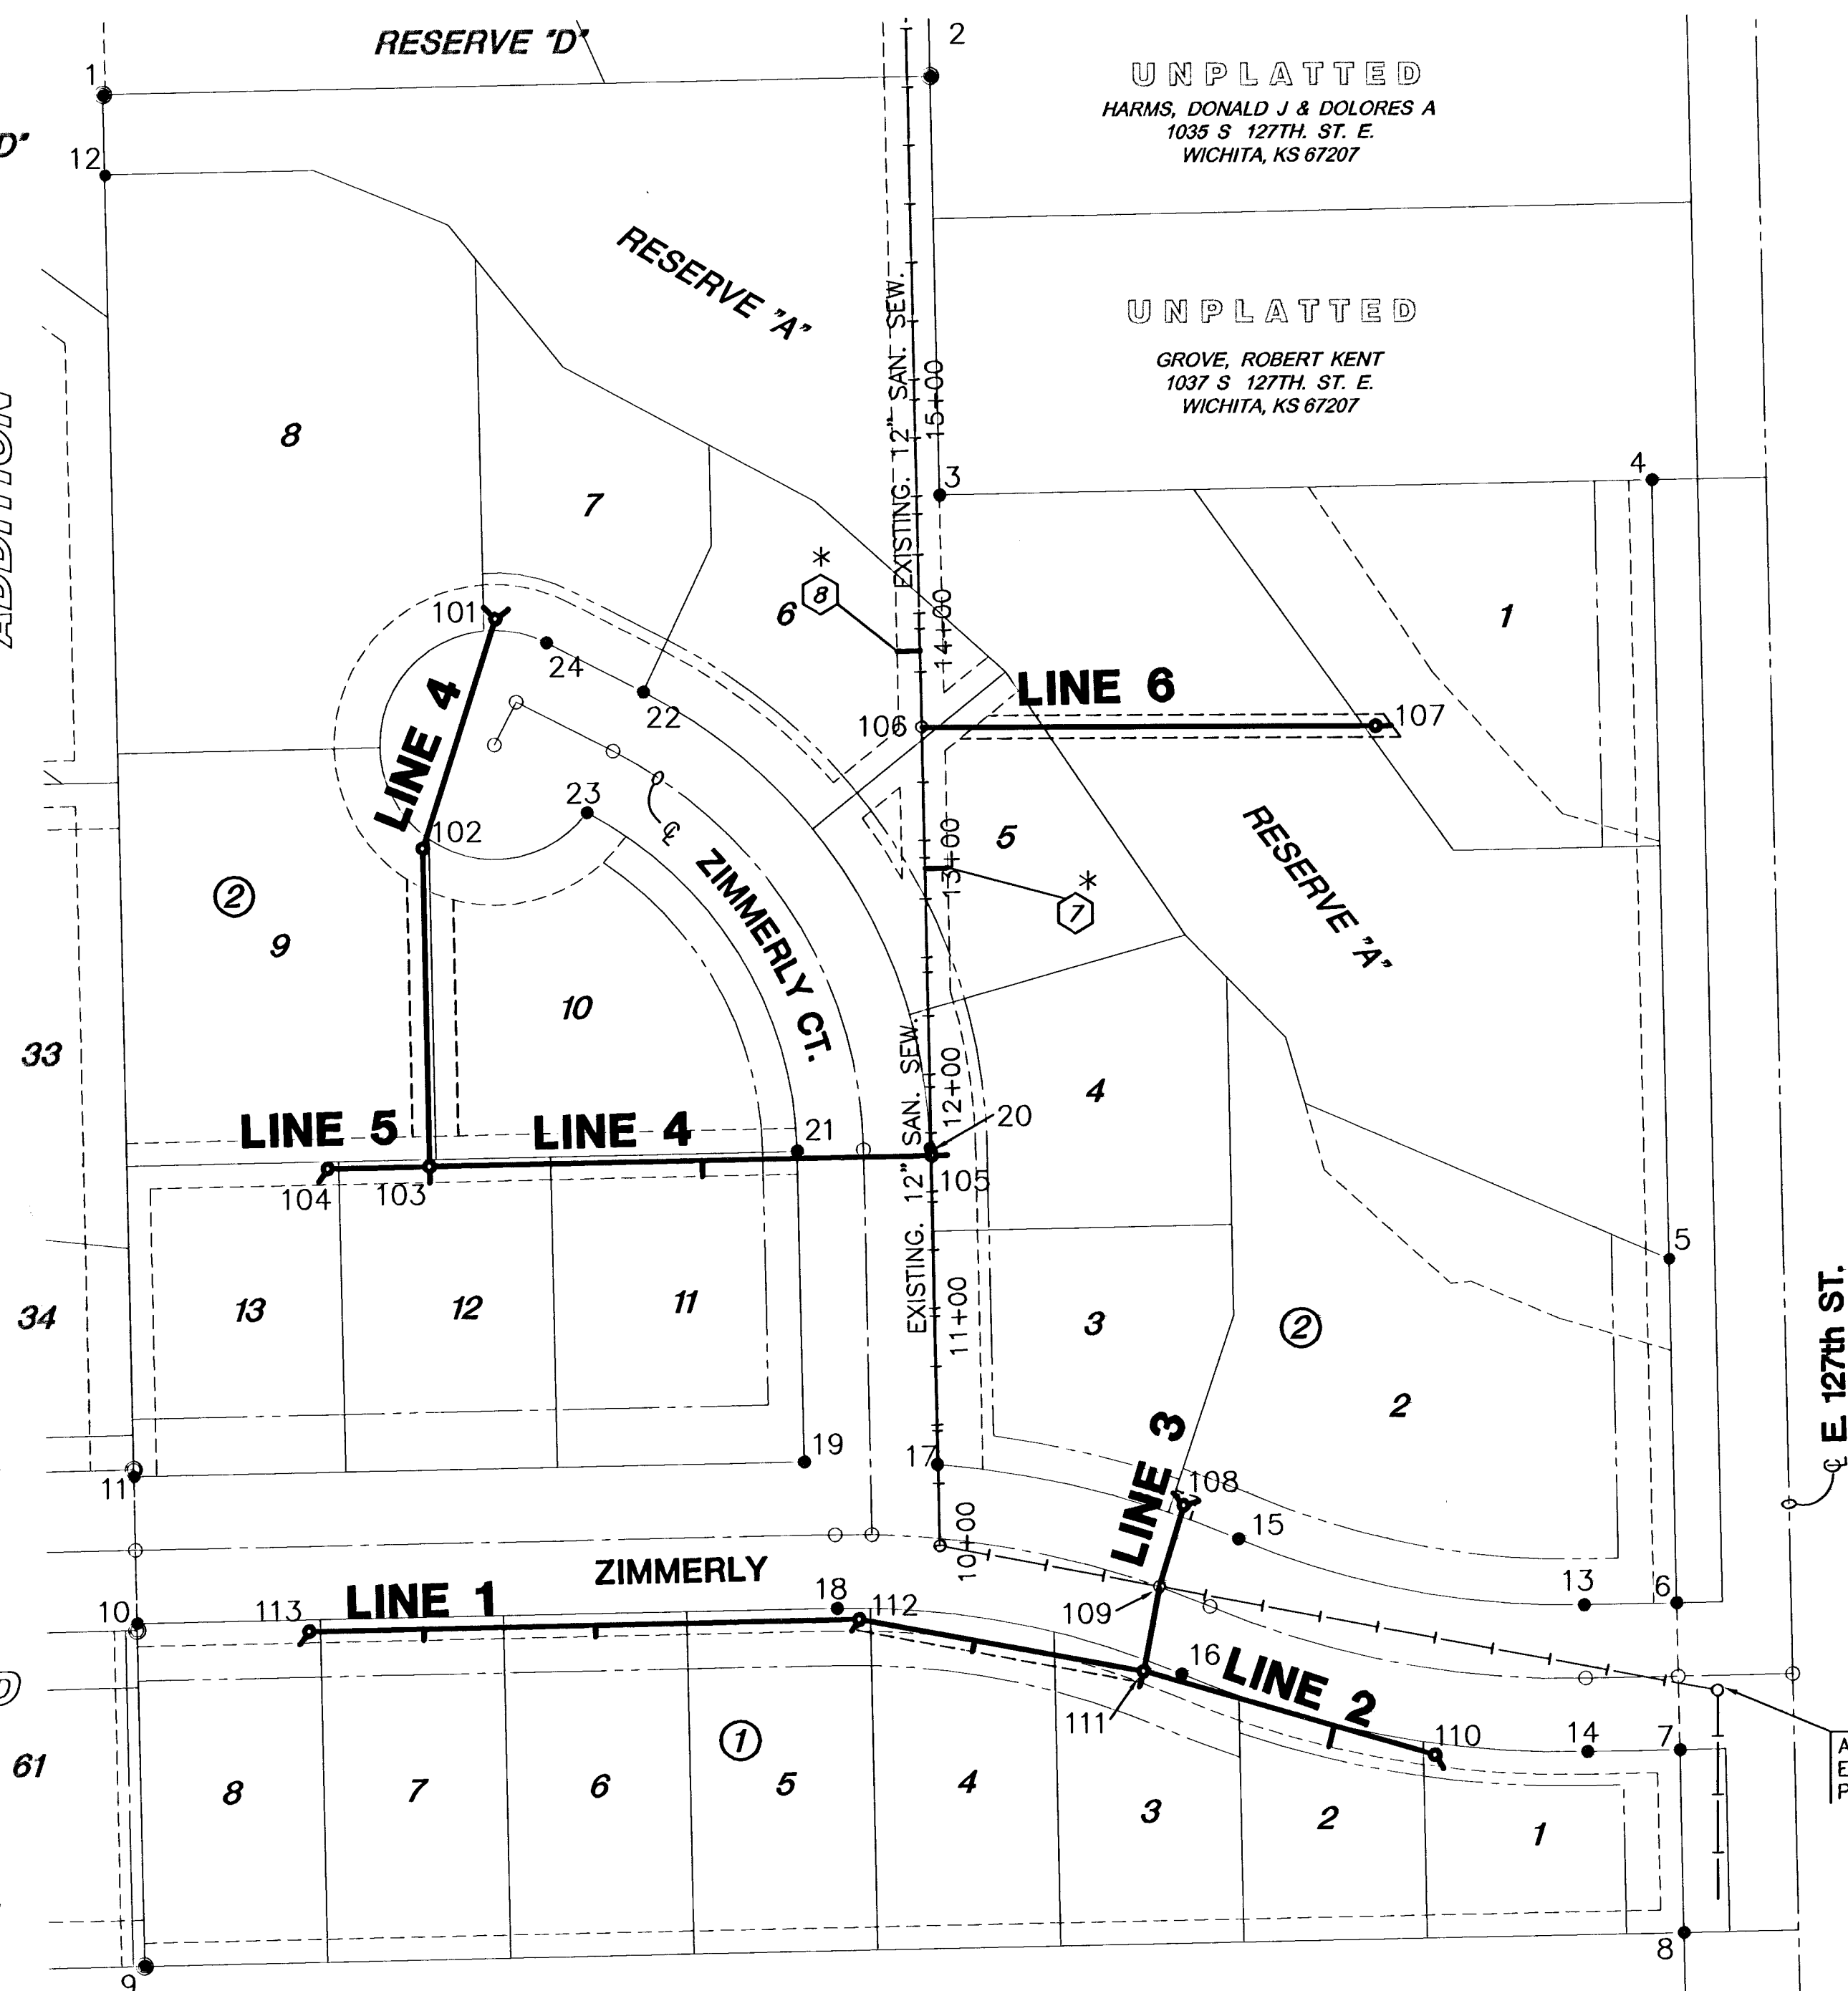

E 127th ST.

* SEE SHEET 4 FOR
INFORMATION ON
RISERS 7 AND 8.

ADJUST EXIST. MANHOLE
EX. MH TOP=1327.37
PROP. MH TOP=1328.07

PLAT IRONS			
POINT NO.	NORTHING	EASTING	DESCRIPTION
1	1680046.46	1690898.97	P.I.
2	1680052.76	1691259.91	P.I.
3	1679869.95	1691263.23	P.I.
4	1679875.38	1691574.18	P.I.
5	1679535.85	1691580.35	P.I.
6	1679385.91	1691583.07	P.I.
7	1679321.92	1691584.24	P.I.
8	1679241.94	1691585.69	P.I.
9	1679229.95	1690913.80	P.I.
10	1679379.58	1690911.08	P.I.
11	1679443.56	1690909.92	P.I.
12	1680011.47	1690899.60	P.I.
13	1679385.18	1691542.67	P.I.
14	1679321.19	1691543.83	P.I.
15	1679414.48	1691391.94	P.I.
16	1679355.59	1691366.88	P.I.
17	1679447.32	1691260.41	P.I.
18	1679384.90	1691216.42	P.I.
19	1679448.66	1691202.38	P.I.
20	1679585.30	1691257.90	P.I.
21	1679584.25	1691199.91	P.I.
22	1679784.79	1691133.67	P.I.
23	1679732.33	1691108.84	P.I.
24	1679806.49	1691091.48	P.I.

SANITARY SEWER MANHOLES			
POINT NO.	NORTHING	EASTING	DESCRIPTION
101	1679817.02	1691069.17	MH
102	1679717.03	1691036.98	MH
103	1679578.45	1691039.51	MH
104	1679577.68	1690995.01	MH
105	1679582.27	1691258.44	MH
106	1679768.83	1691255.30	MH
107	1679768.82	1691453.08	MH
108	1679429.14	1691367.98	MH
109	1679393.80	1691357.33	MH
110	1679320.08	1691477.25	MH
111	1679356.95	1691350.19	MH
112	1679380.07	1691226.12	MH
113	1679375.88	1690986.16	MH

WOODLAND LAKES
ESTATES
FOURTH
ADDITION

61

EAST LYNNE ADDITION
ZONED "SF-5"

SANITARY SEWER PLANS
THE TIMBERLANDS ADD.

BUBBLE
MAP

SHEET TITLE
468-84093
PROJECT NUMBER

DESIGN BY SRS
DRAWN BY DM
CHECKED BY SRS

ISSUED
APRIL 2006
REVISED

SHEET NO.
4 of 9