
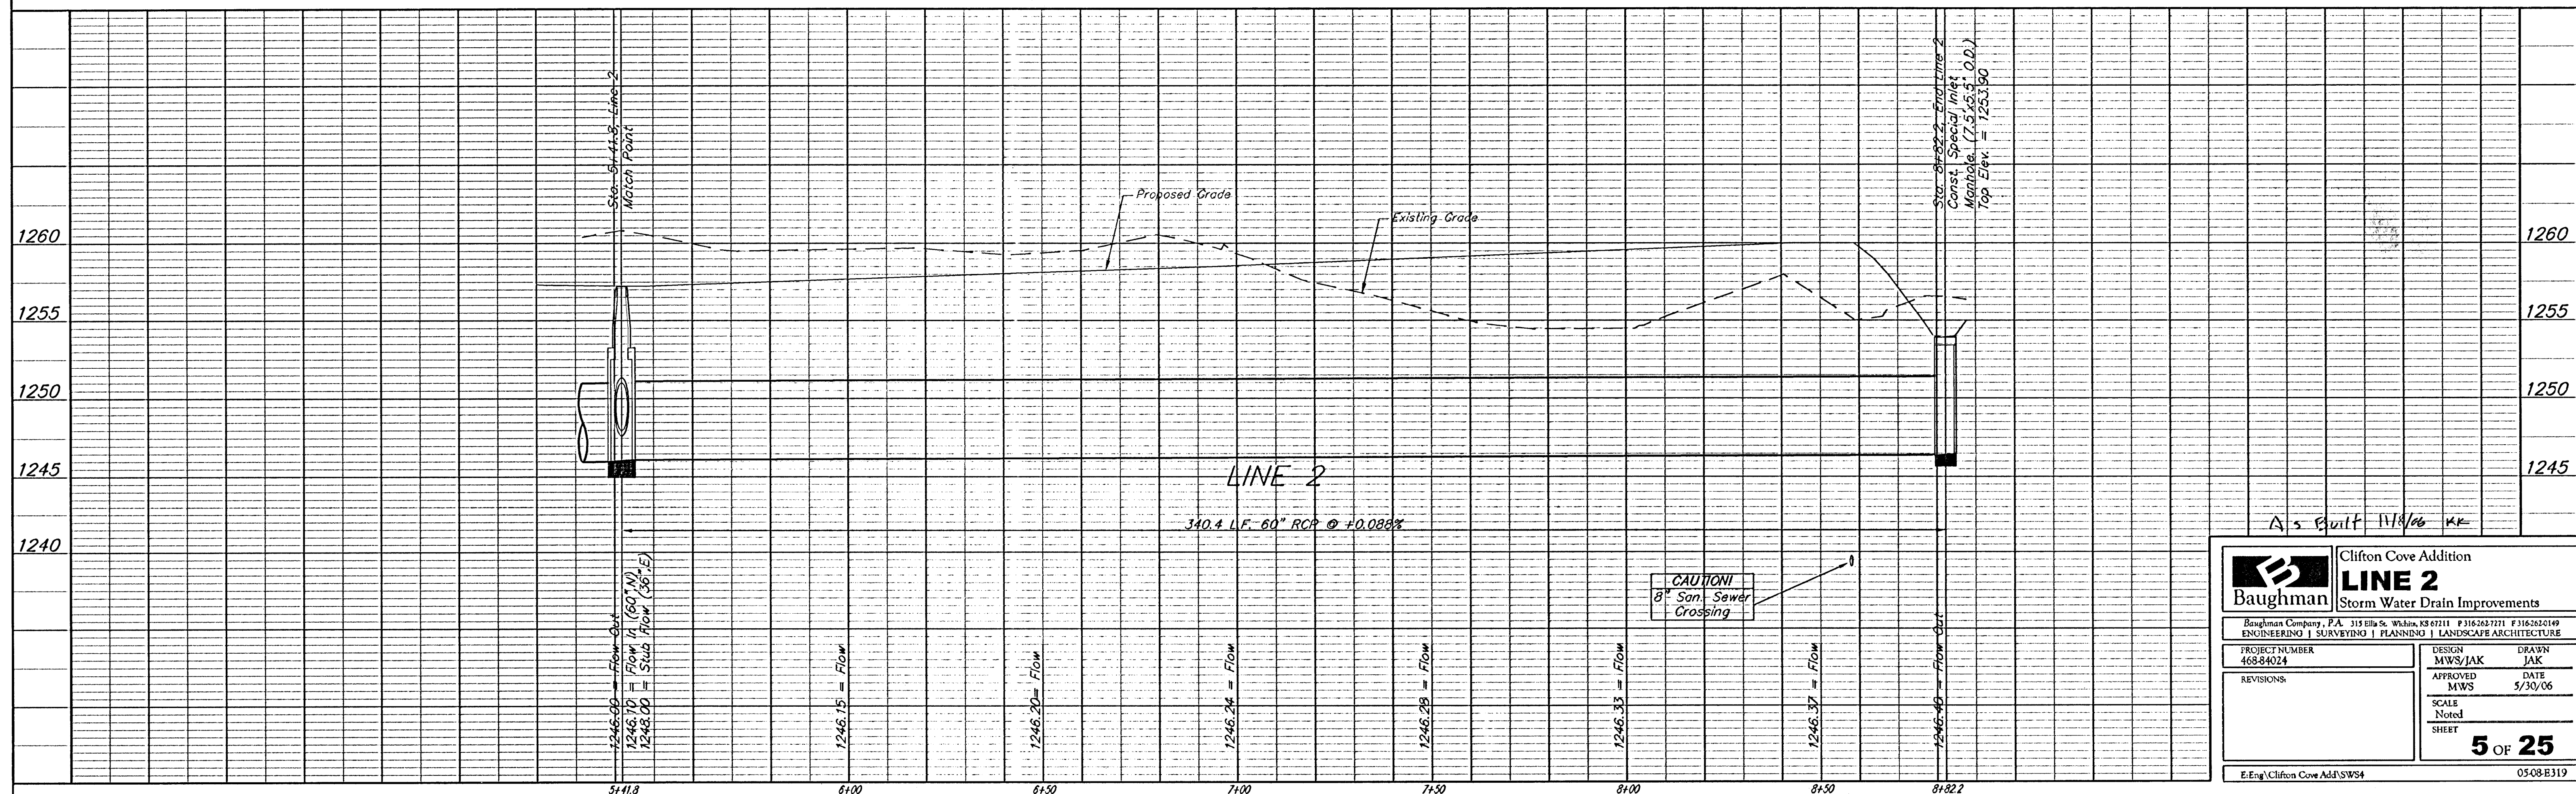


Brass plate on the NE wingwall of Arkansas
River bridge & 63rd St. S.
Elev. = 1267.48 NGVD29 (per County record)

SCALE:
1" = 20' HORIZONTAL
1" = 5' VERTICAL
• = IRON

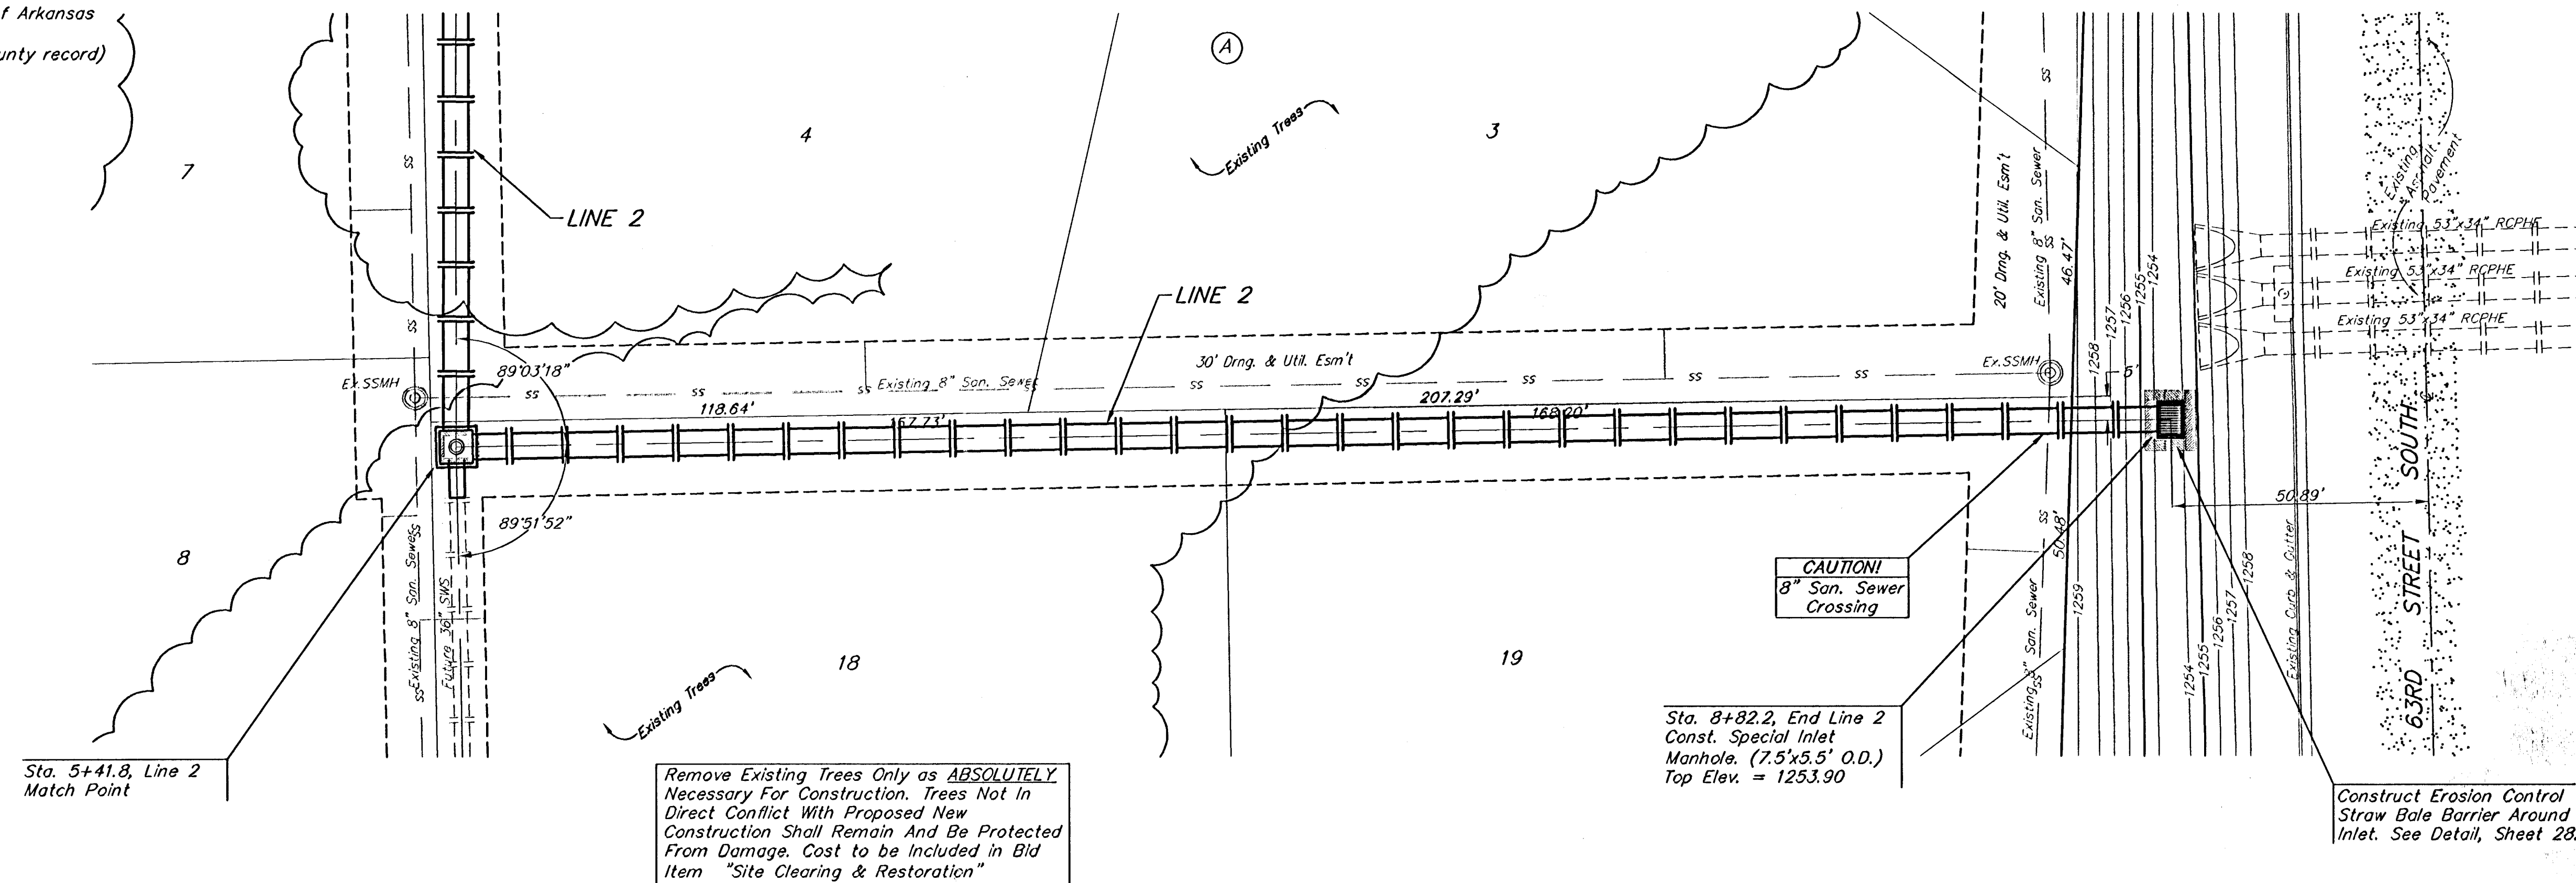

 Baughman	Clifton Cove Addition LINE 2 Storm Water Drain Improvements														
Baughman Company, P.A. 315 Ella St. White, NJ 07211 F 916-262-7171 F 916-262-0149 ENGINEERING SURVEYING PLANNING LANDSCAPE ARCHITECTURE															
PROJECT NUMBER 468-84024	<table border="1" style="width: 100%; border-collapse: collapse;"> <tr> <td style="width: 50%;">DESIGN</td> <td style="width: 50%;">DRAWN</td> </tr> <tr> <td>MWS/JAK</td> <td>JAK</td> </tr> <tr> <td>APPROVED</td> <td>DATE</td> </tr> <tr> <td>MWS</td> <td>5/30/06</td> </tr> <tr> <td colspan="2" style="text-align: center;">SCALE</td> </tr> <tr> <td colspan="2" style="text-align: center;">Noted</td> </tr> <tr> <td colspan="2" style="text-align: center;">SHEET</td> </tr> </table>	DESIGN	DRAWN	MWS/JAK	JAK	APPROVED	DATE	MWS	5/30/06	SCALE		Noted		SHEET	
DESIGN	DRAWN														
MWS/JAK	JAK														
APPROVED	DATE														
MWS	5/30/06														
SCALE															
Noted															
SHEET															
REVISIONS:															
5 OF 25															
E-Encl: Clifton Cove Add'SWS4															
0508-B319															