
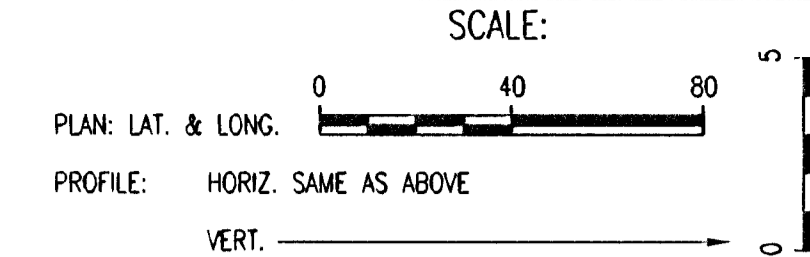


DATE
BY
CHECKED
PLAN

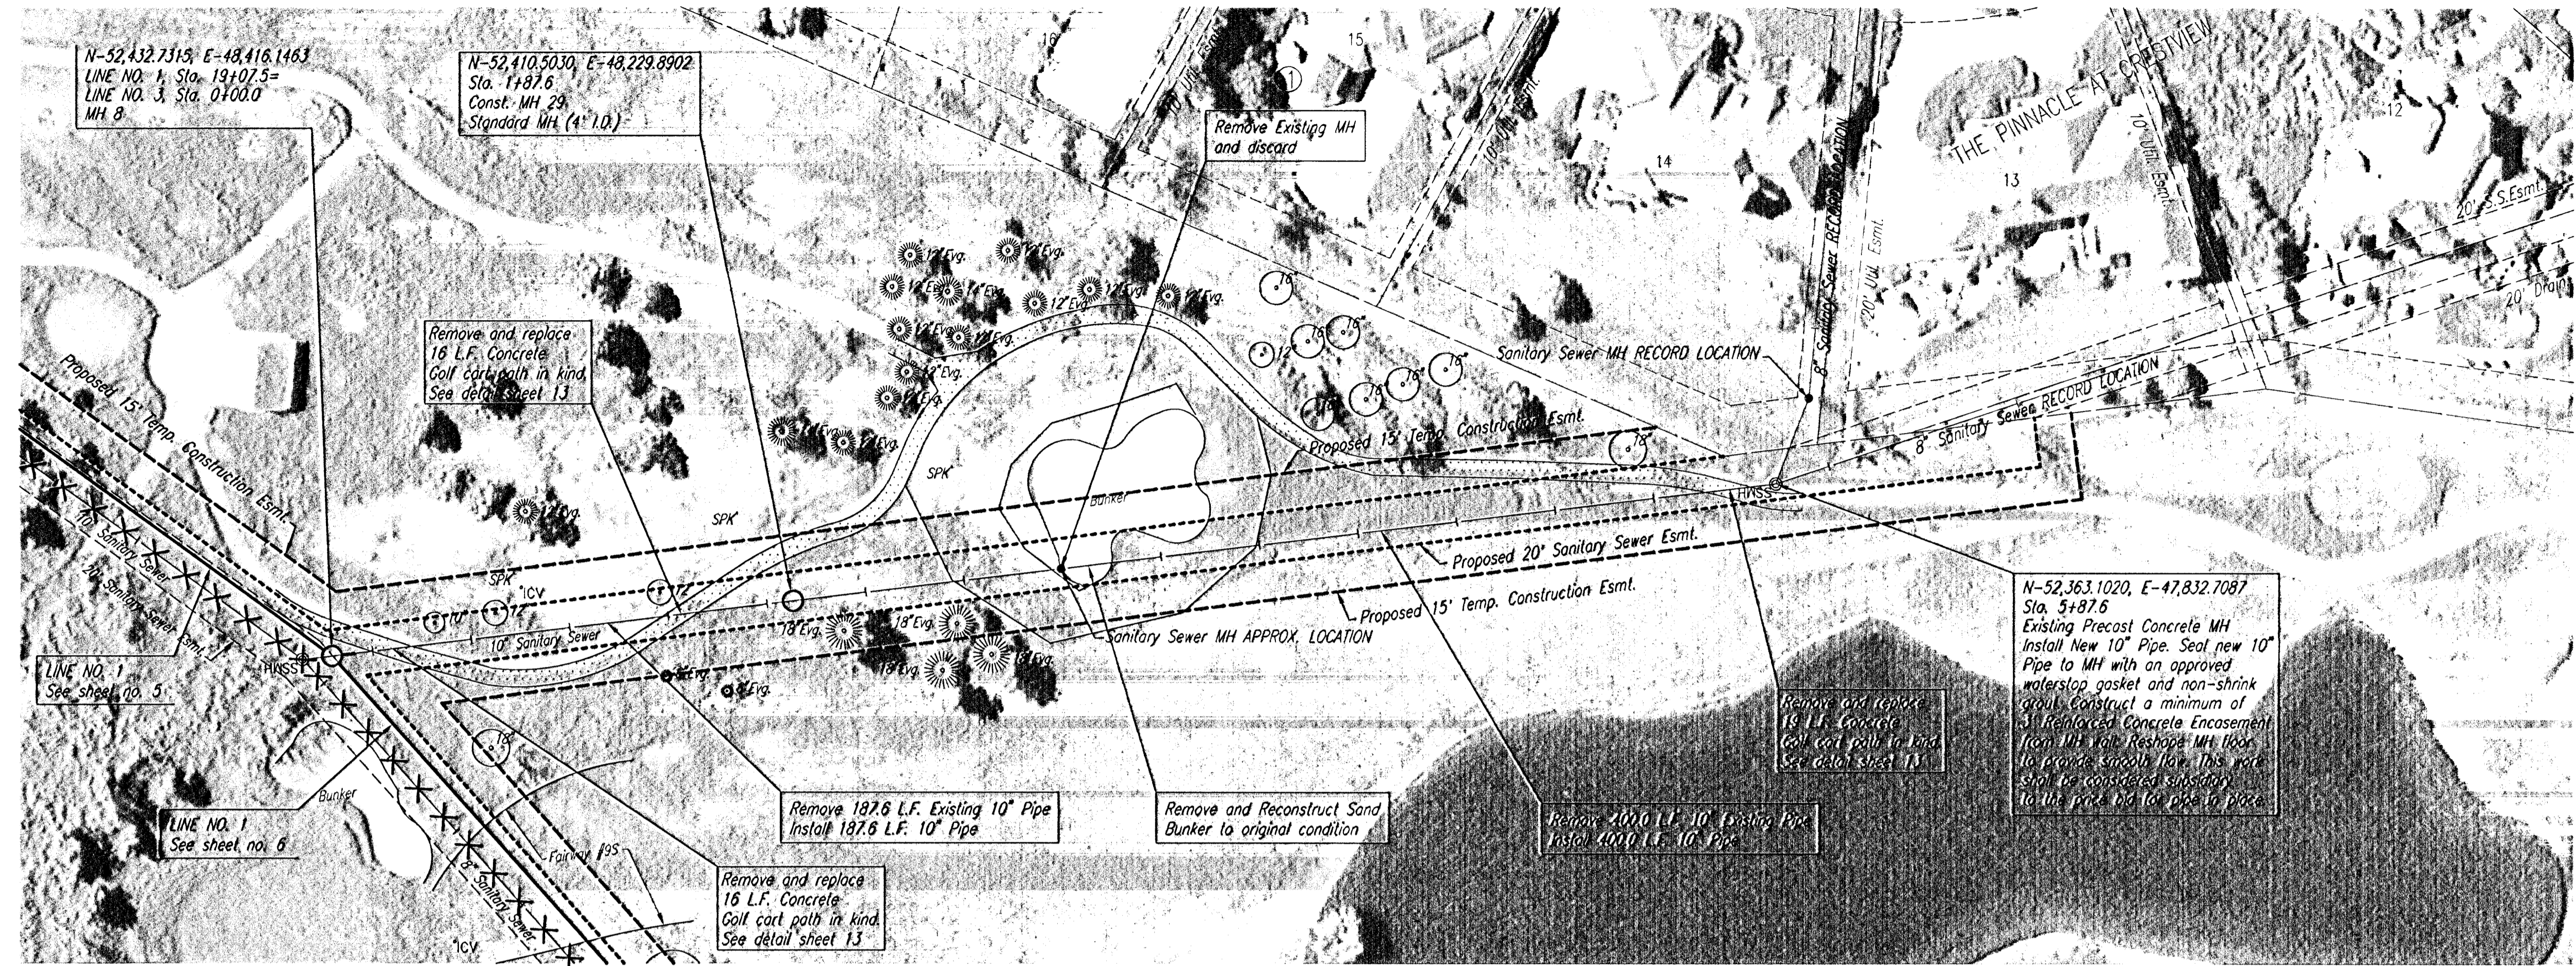


▲ = DENOTES PIPE PLUG
 X = DENOTES SANITARY SEWER/MANHOLE ABANDONMENT

SANITARY SEWER LINE NO. 3

SERVICE LINE (SEE SHEET 7 FOR PLAN VIEW)

DATE
BY
CHECKED
PROFILE

DSNR: OPER. JGA SCALE: 1=40.00
 C:\2002\02633\sspp08 09-24-2004 01:39:23 pm

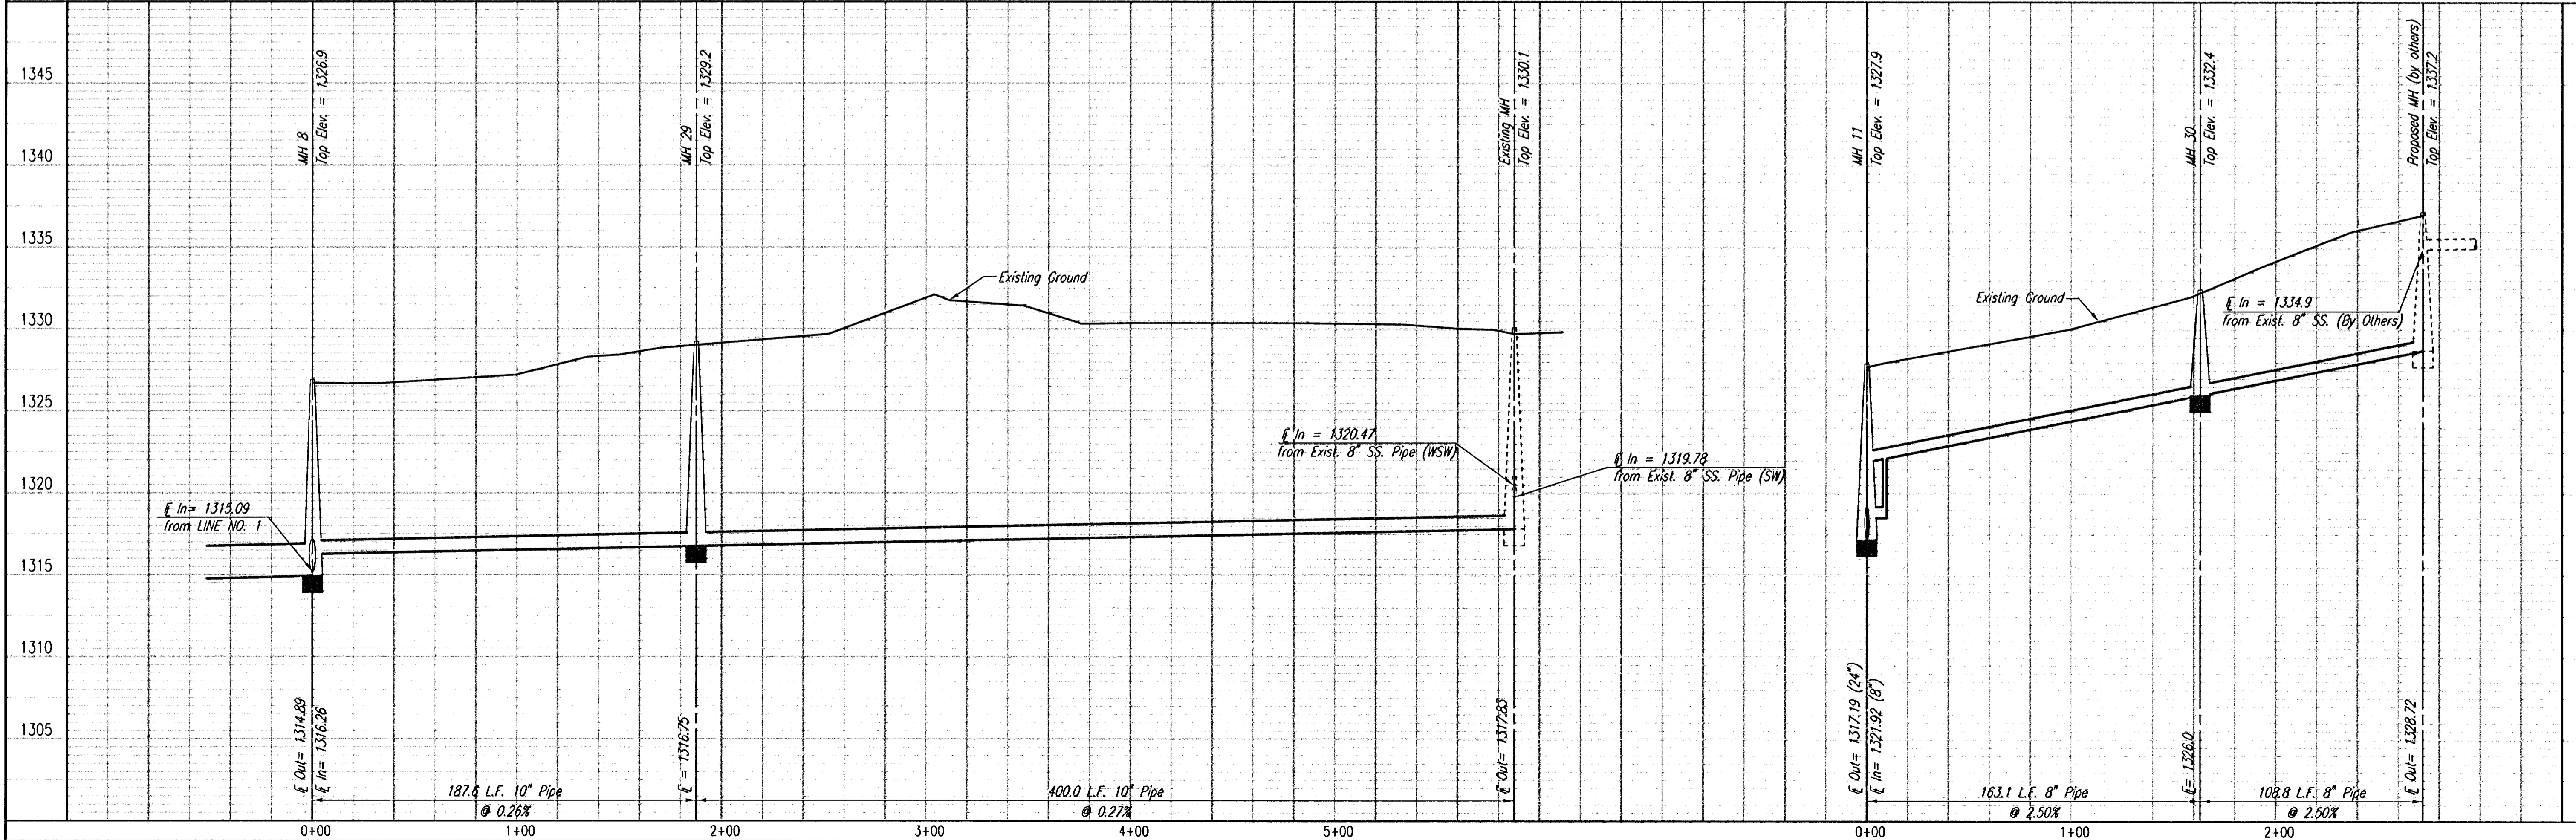

SANITARY SEWER LINE NO. 3

MAIN 17, FOUR MILE CREEK
 CRESTVIEW SEWER - PHASE 1

Professional Engineering Consultants, P.A.
 303 S. TOPEKA • WICHITA, KANSAS 67202
 316-262-2661 • FAX 316-262-3003

Designed By: MDK
 Drawn By: JGA
 Job No.: 35-02633-3697
 Date: JULY 2004

Sheet 11 of 23

JAMES L. ARMOUR, P.E. - ACTING CITY ENGINEER
 CITY OF WICHITA PROJECT NO. 48-63803