

EXC = 28.0  
LF = 11.4  
CF = 0.0

EXC = 29.6  
LF = 12.4  
CF = 0.0

EXC = 29.7  
LF = 12.4  
CF = 0.0

EXC = 30.6  
LF = 11.9  
CF = 0.0

EXC = 30.6  
LF = 11.7  
CF = 0.0

EXC = 27.7  
LF = 11.6  
CF = 0.0

EXC = 27.6  
LF = 6.2  
CF = 0.0

EXC = 21.5  
LF = 11.5  
CF = 0.0

EXC = 16.0  
LF = 12.8  
CF = 0.0


EXC = 33.0  
LF = 10.0  
CF = 0.0

EXC = 14.0  
LF = 5.0  
CF = 0.0

EXC = 23.9  
LF = 6.6  
CF = 0.0

EXC = 21.7  
LF = 6.9  
CF = 0.0

EXC = 4.2  
LF = 2.0  
CF = 0.0

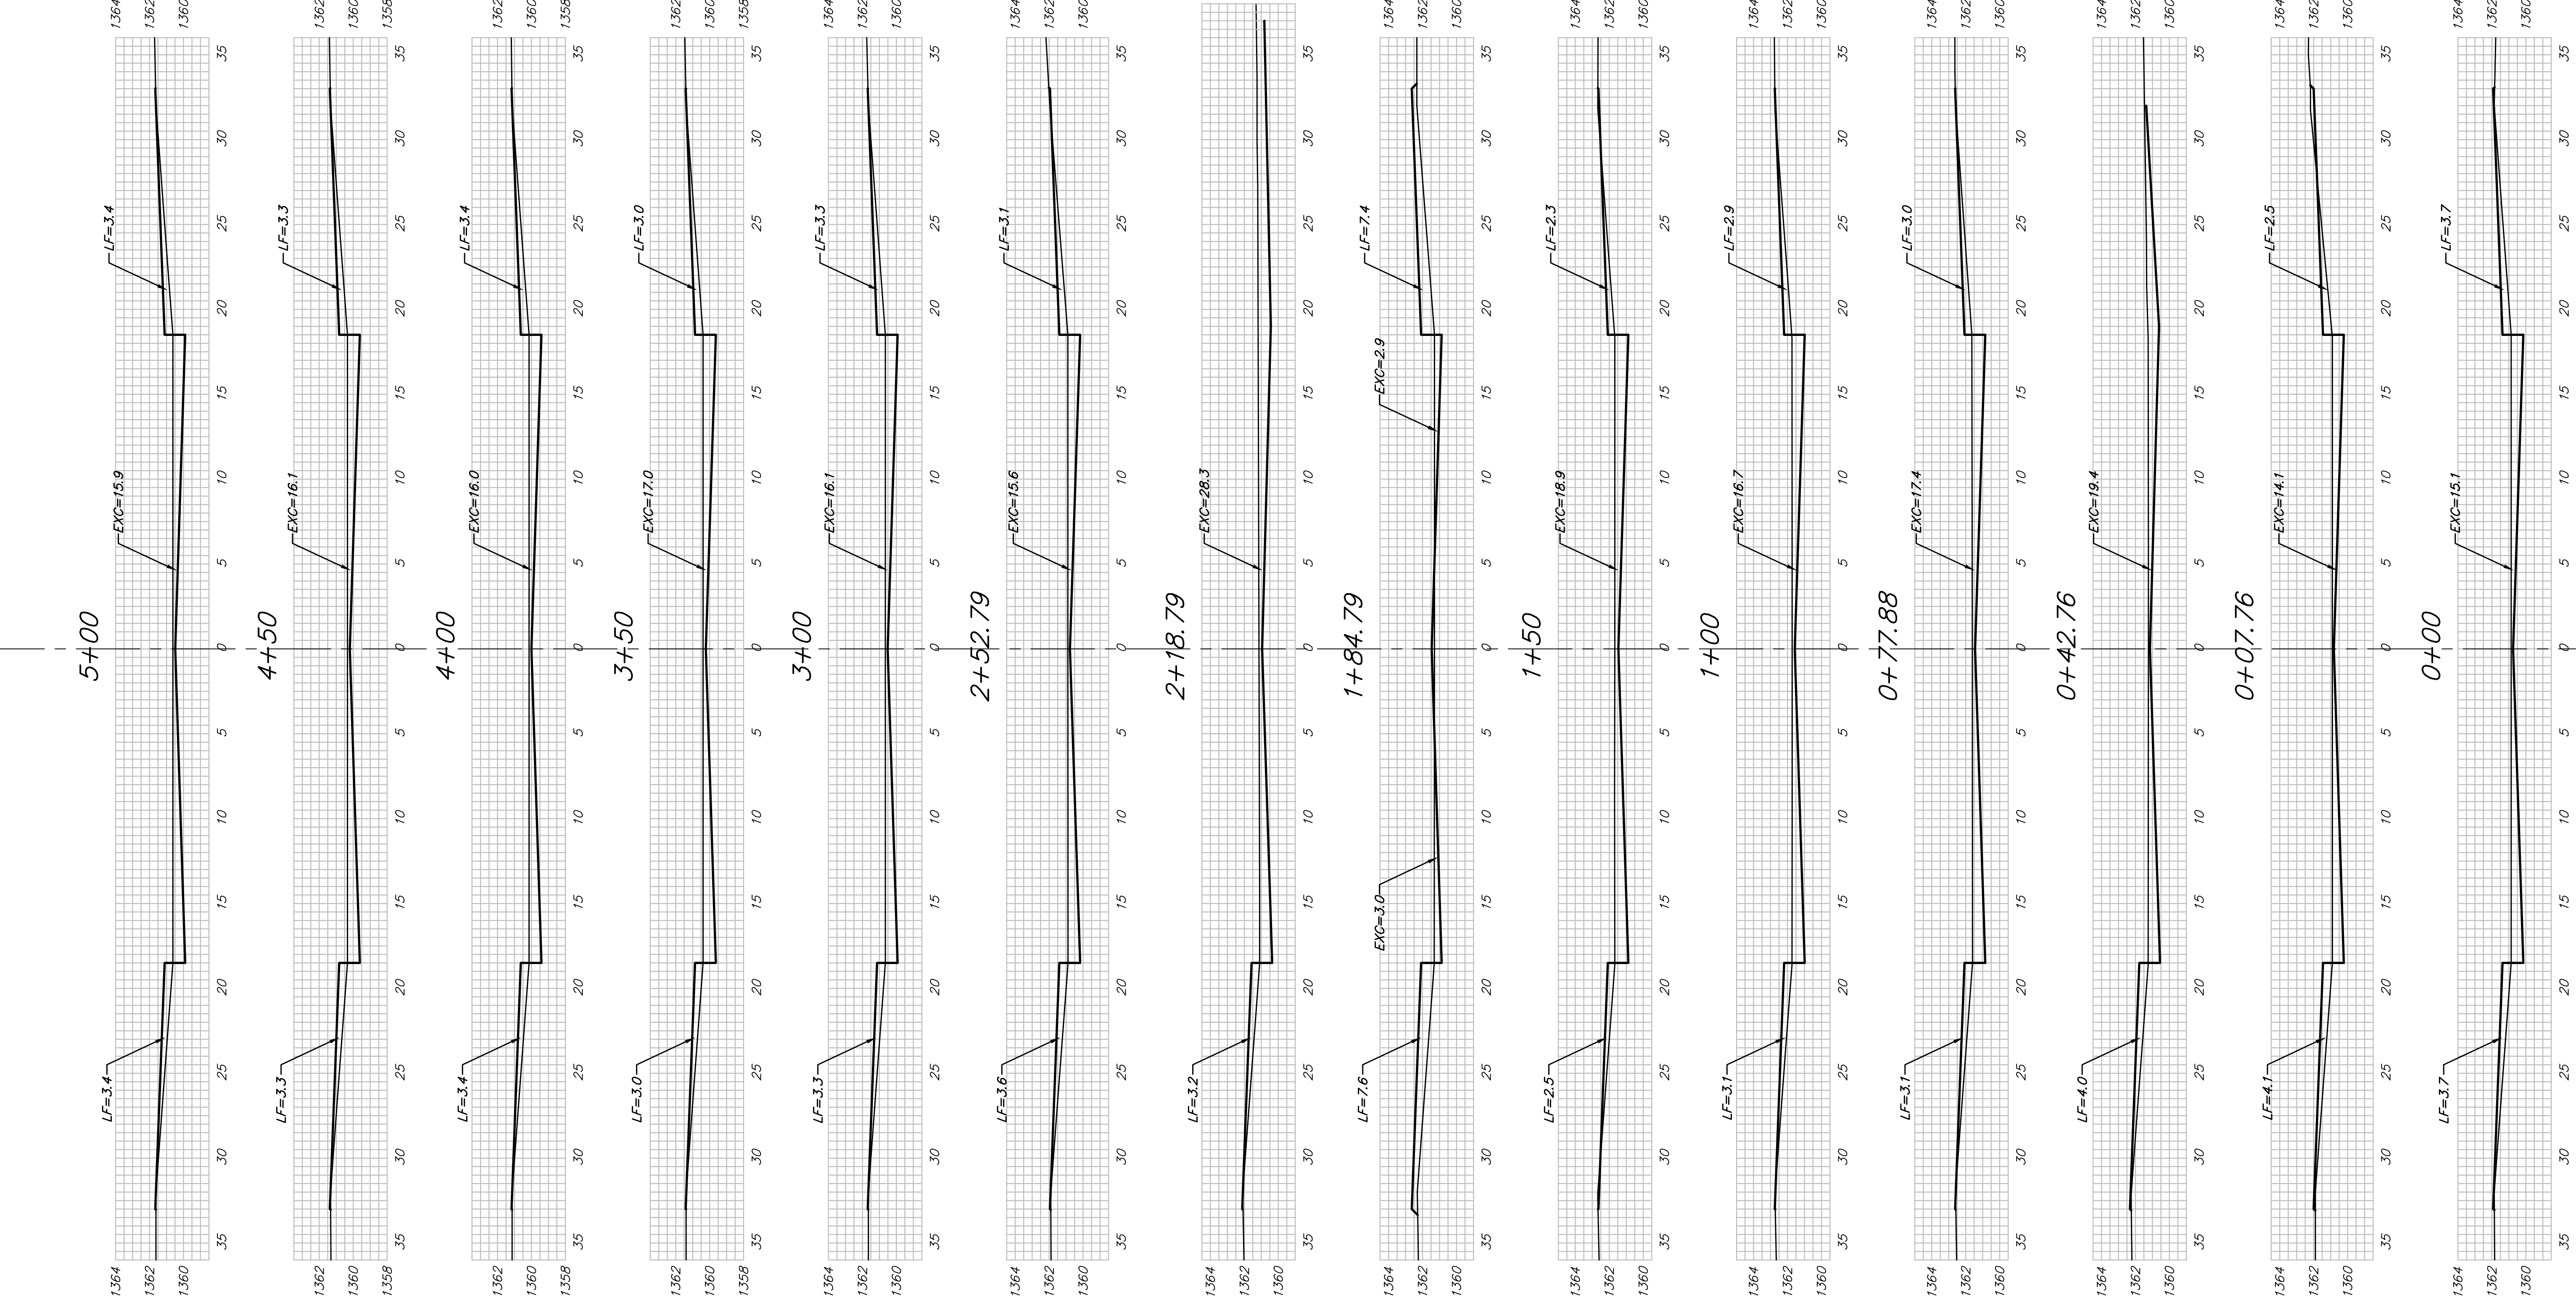

Sheet Totals  
Excavation = 338.1 C.Y.  
Loose Fill = 132.4 C.Y.  
Compacted Fill = 0.0 C.Y.

