


NOTE BOOK	TEMPLATE
NO.	AREAS
	CHECKED

DSNR-BLB OPER-BUS SCALE: 1"=100'
 C:\2005\05257\X-SECS\bwg pnt sta 36 to 1650\05257-C-s005 06-16-2005 01:07:24 pm

PROJECT NO.	YEAR	SHEET NO.	TOTAL SHEETS
35-05257-000		21	31

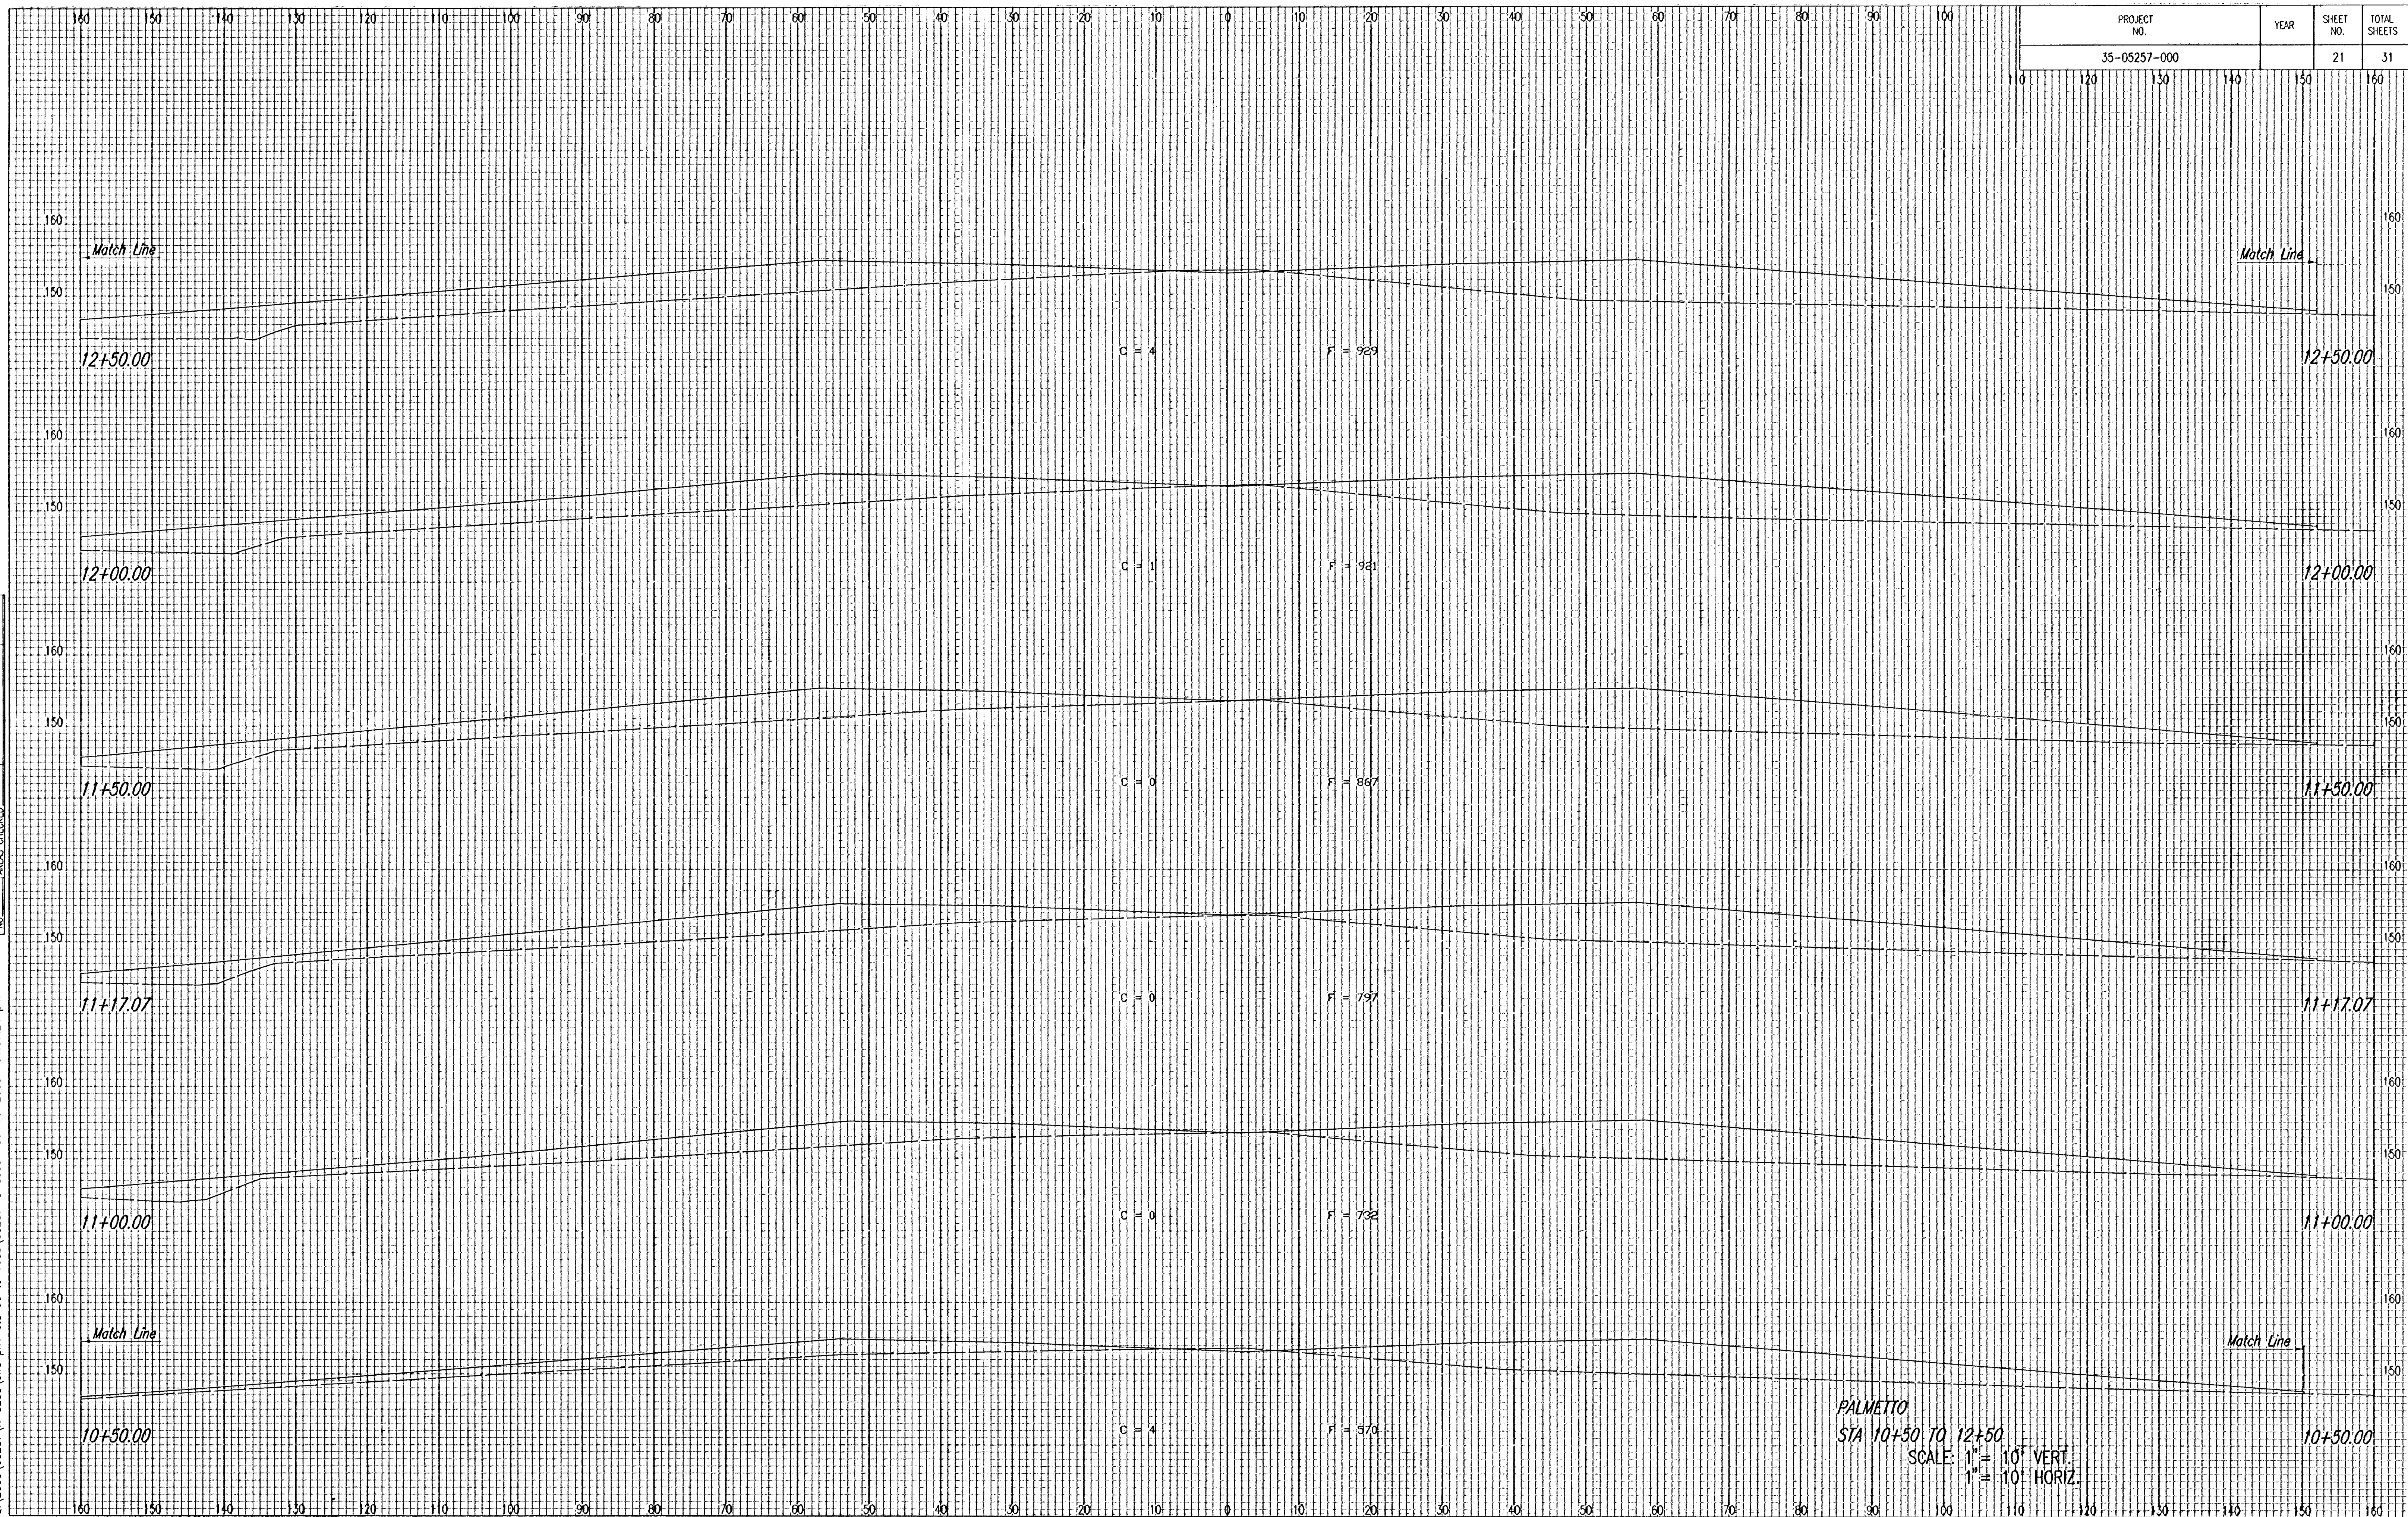

PALMETTO
 STA 10+50 TO 12+50
 SCALE: 1" = 10' VERT.
 1" = 10' HORIZ.