

PAVING STREETS AND INCIDENTAL DRAINAGE
REEDS COVE FOURTH ADDITION
PHASE 2


STORM LINE 1
SHEET TITLE
472-84384
PROJECT NUMBER

DESIGN BY: SRS
DRAWN BY: DM
CHECKED BY: GJA

ISSUED: August 2006
REVISED:



SHEET NO.
3 of 10

REED'S COVE FOURTH ADDITION

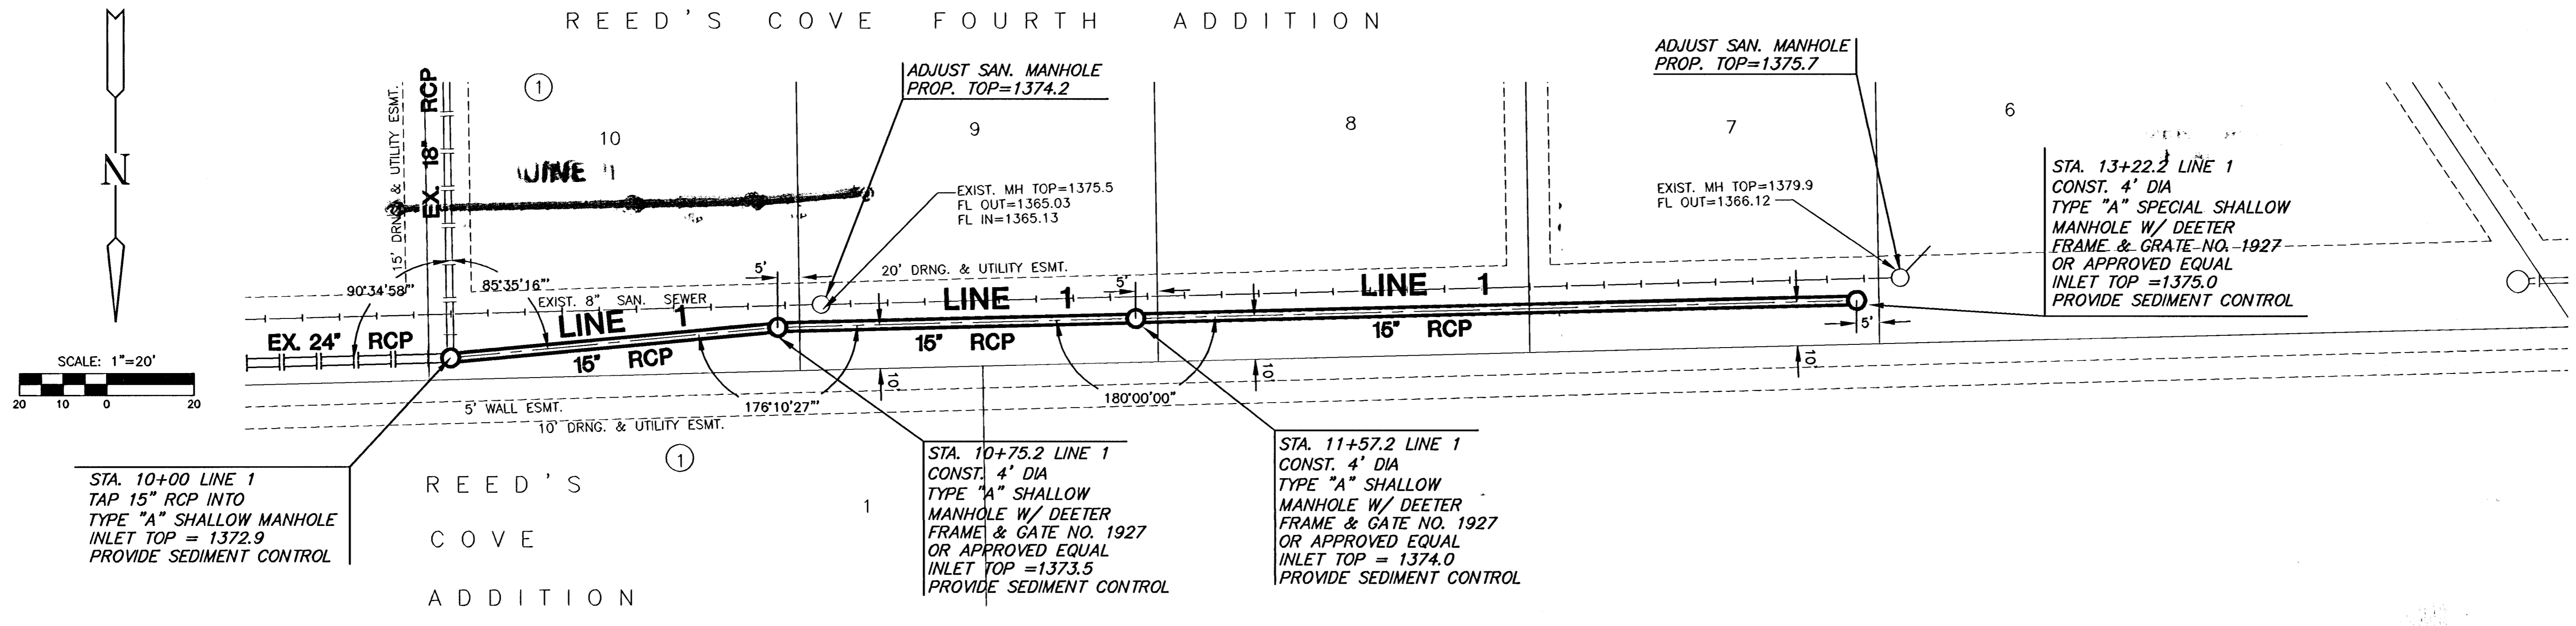

PLAN LINE 1

PROFILE LINE 1

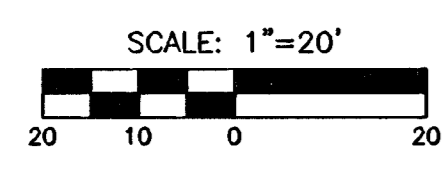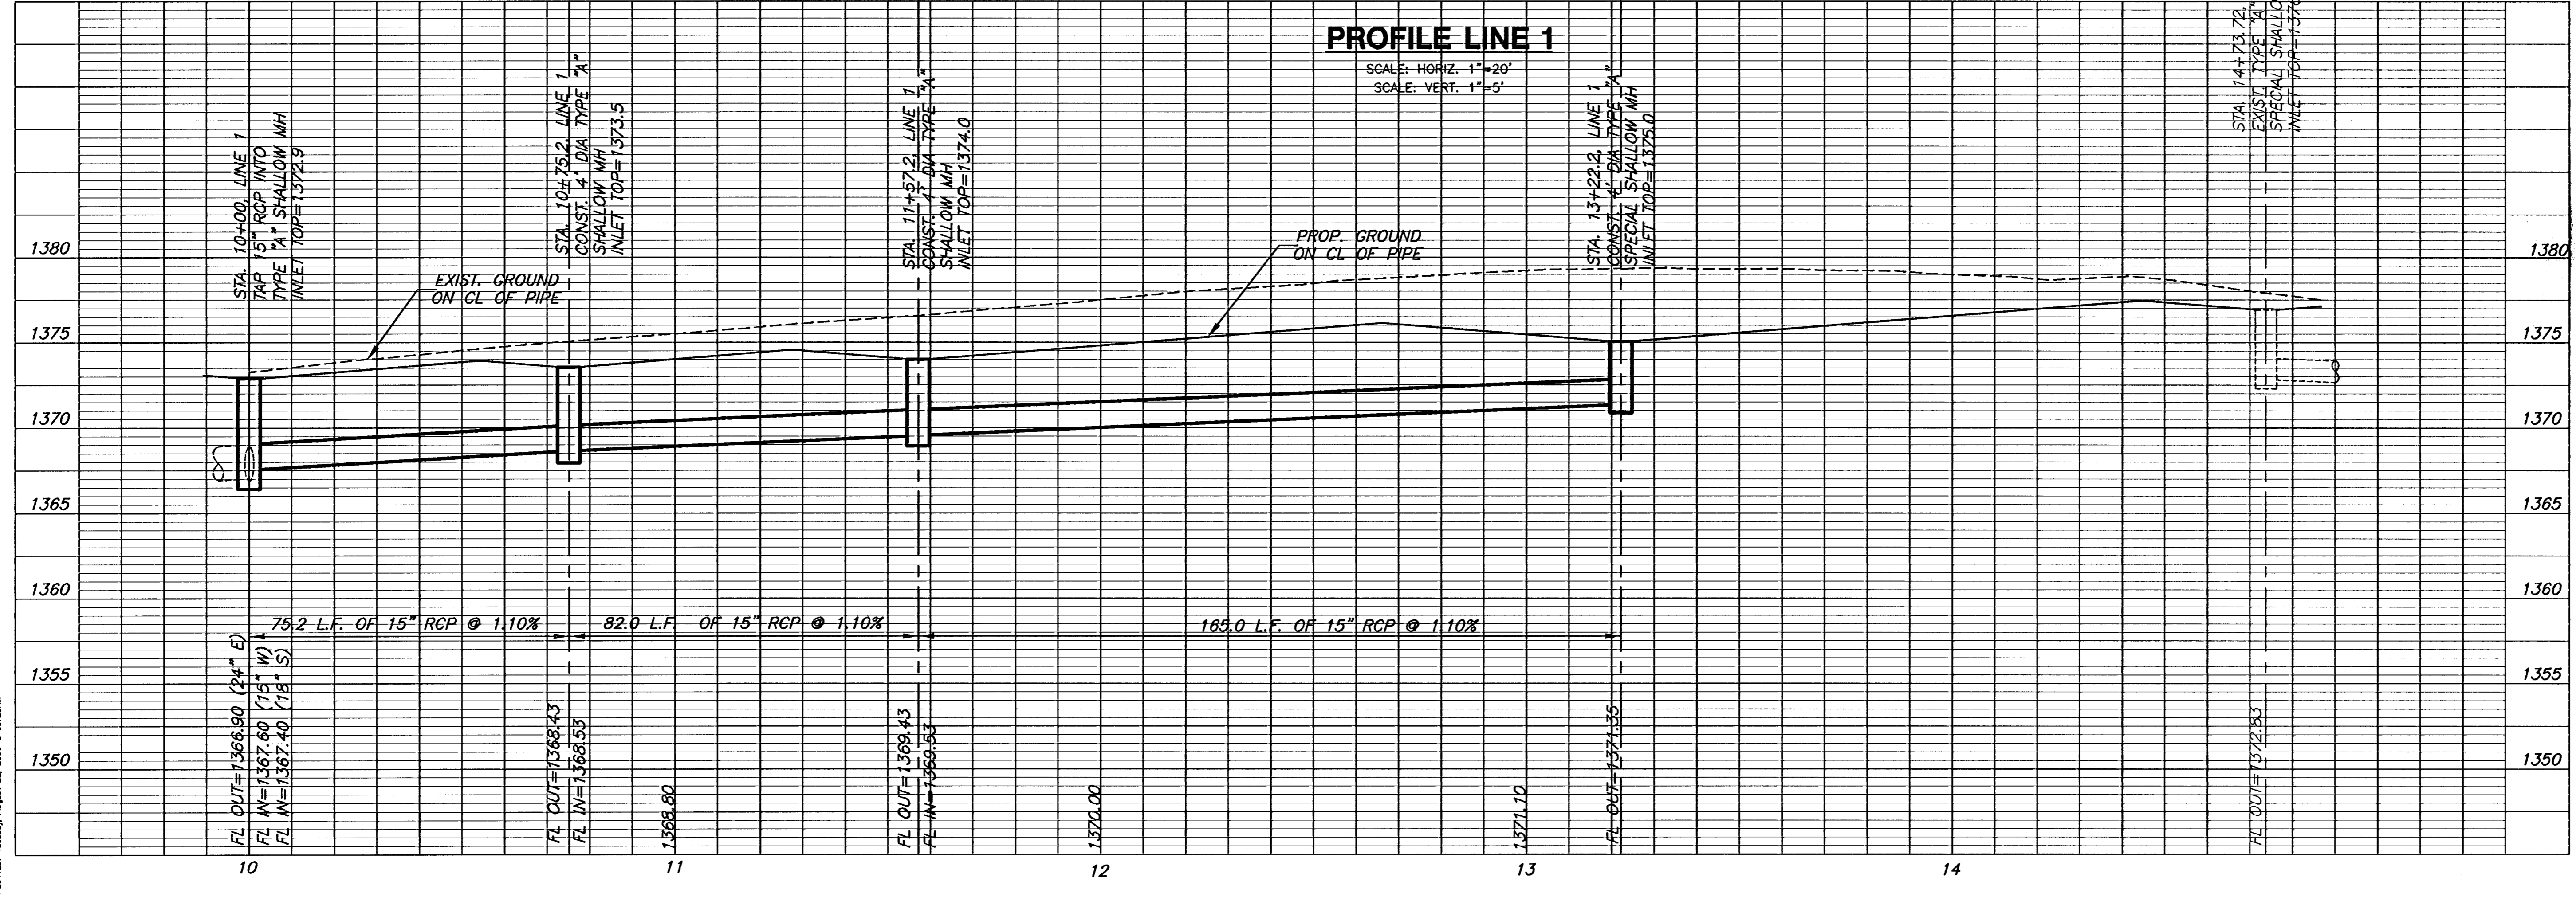

PLotted: Tuesday, August 22, 2006 @ 09:23AM

H:\CIVIL\02121\4TH ADDITION\PAV\PHASE 2 PAV\02121.DWG