
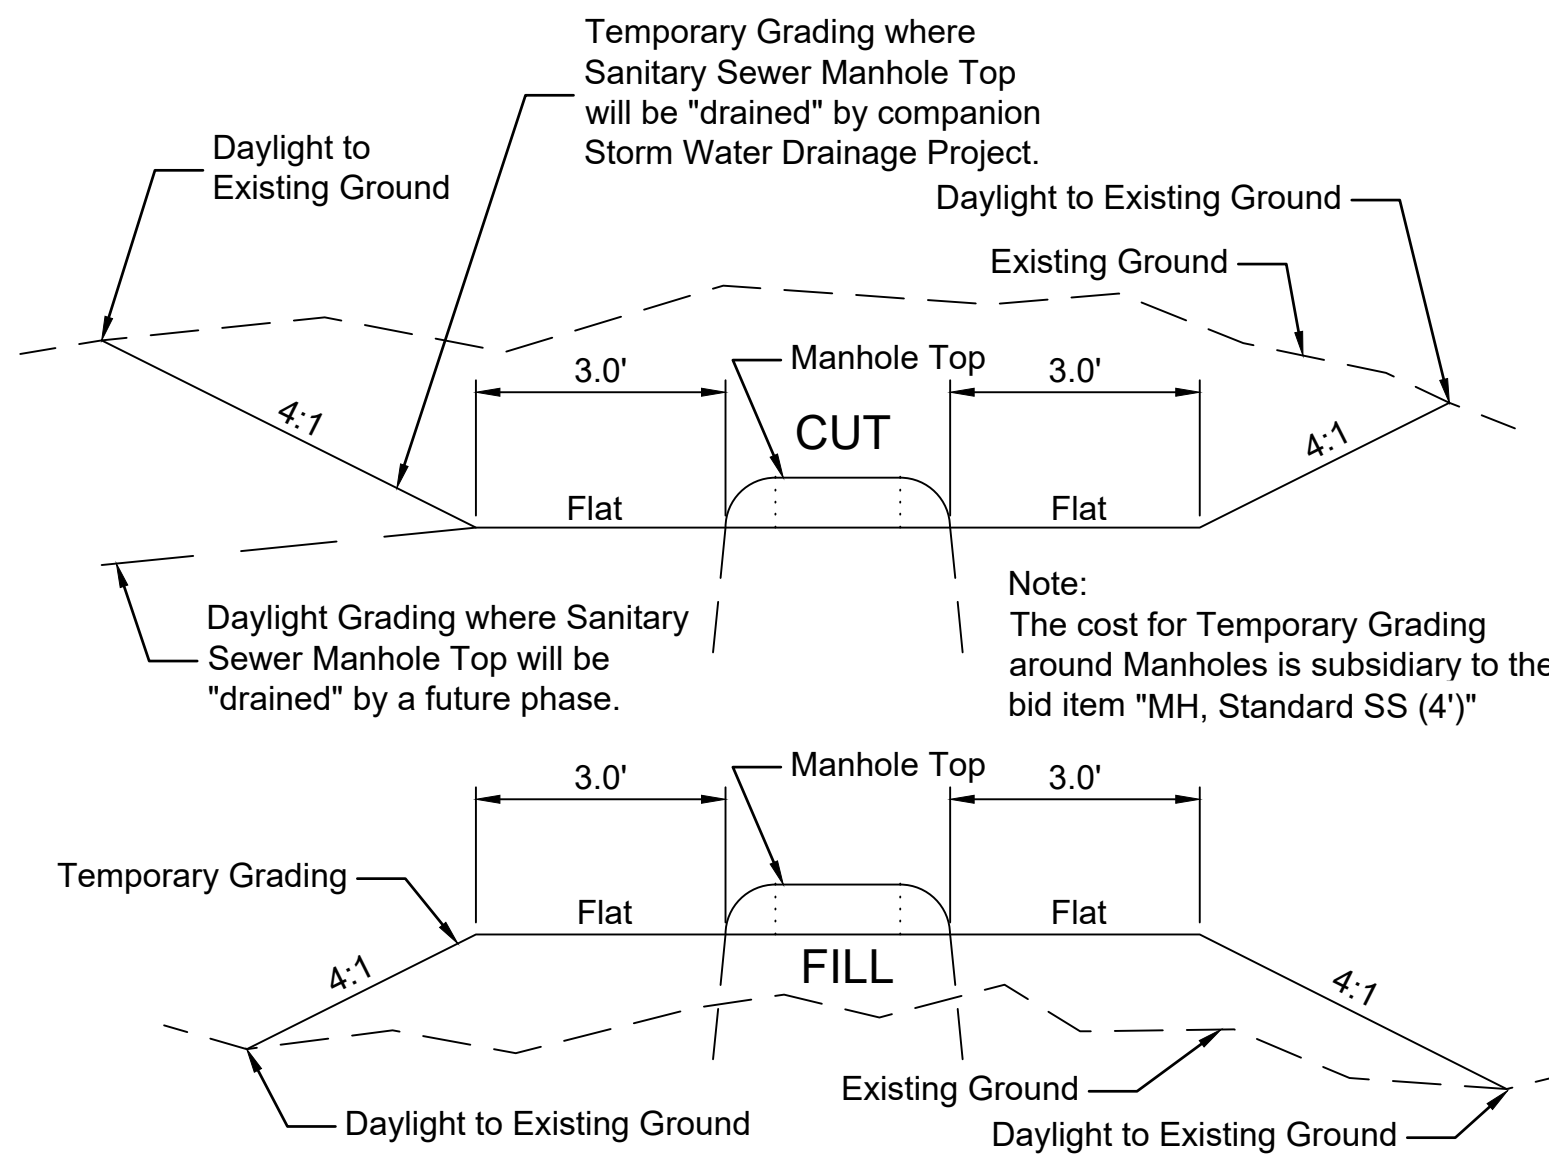


SEWER SERVICE RISER TABLE							DISTANCE FROM		
NUMBER	TYPE	SERVING			STATION/DIRECTION	FOR INFORMATION ONLY		UPSTREAM MANHOLE	DOWNSTREAM MANHOLE
		LOT NO.	BLOCK NO.	LINE NO.		APPROX. LENGTH 4" PIPE	VERTICAL		
1	8"X4" Tee	41	8	1	0+75 Left	5.1	5.0'	150'	52'
2	8"X4" Tee	40	8	1	1+40 Left	4.8	5.0'	85'	117'
3	8"X4" Tee	39	8	1	2+10 Left	4.6	5.0'	15'	187'
4	8"X4" Tee	38	8	1	2+70 Left	4.2	5.0'	237'	45'
5	8"X4" Tee	37	8	1	3+50 Left	3.9	5.0'	157'	125'
6	8"X4" Tee	36	8	1	4+30 Left	3.8	5.0'	78'	205'

CONTRACTOR SHALL REMOVE AND REPLACE EXISTING FENCE FOR SANITARY SEWER CONNECTION. CONTRACTOR MUST NOTIFY HOMEOWNER 10 DAYS PRIOR TO CONSTRUCTION. COST TO REMOVE AND REPLACE EXISTING FENCE SHALL BE INCIDENTAL TO THE BID ITEM FOR "REMOVE AND REPLACE EXISTING FENCE".


CONTRACTOR SHALL SOD DISTURBED AREAS IN BACKYARD. COST TO SOD SHALL BE INCIDENTAL TO "SITE RESTORATION".

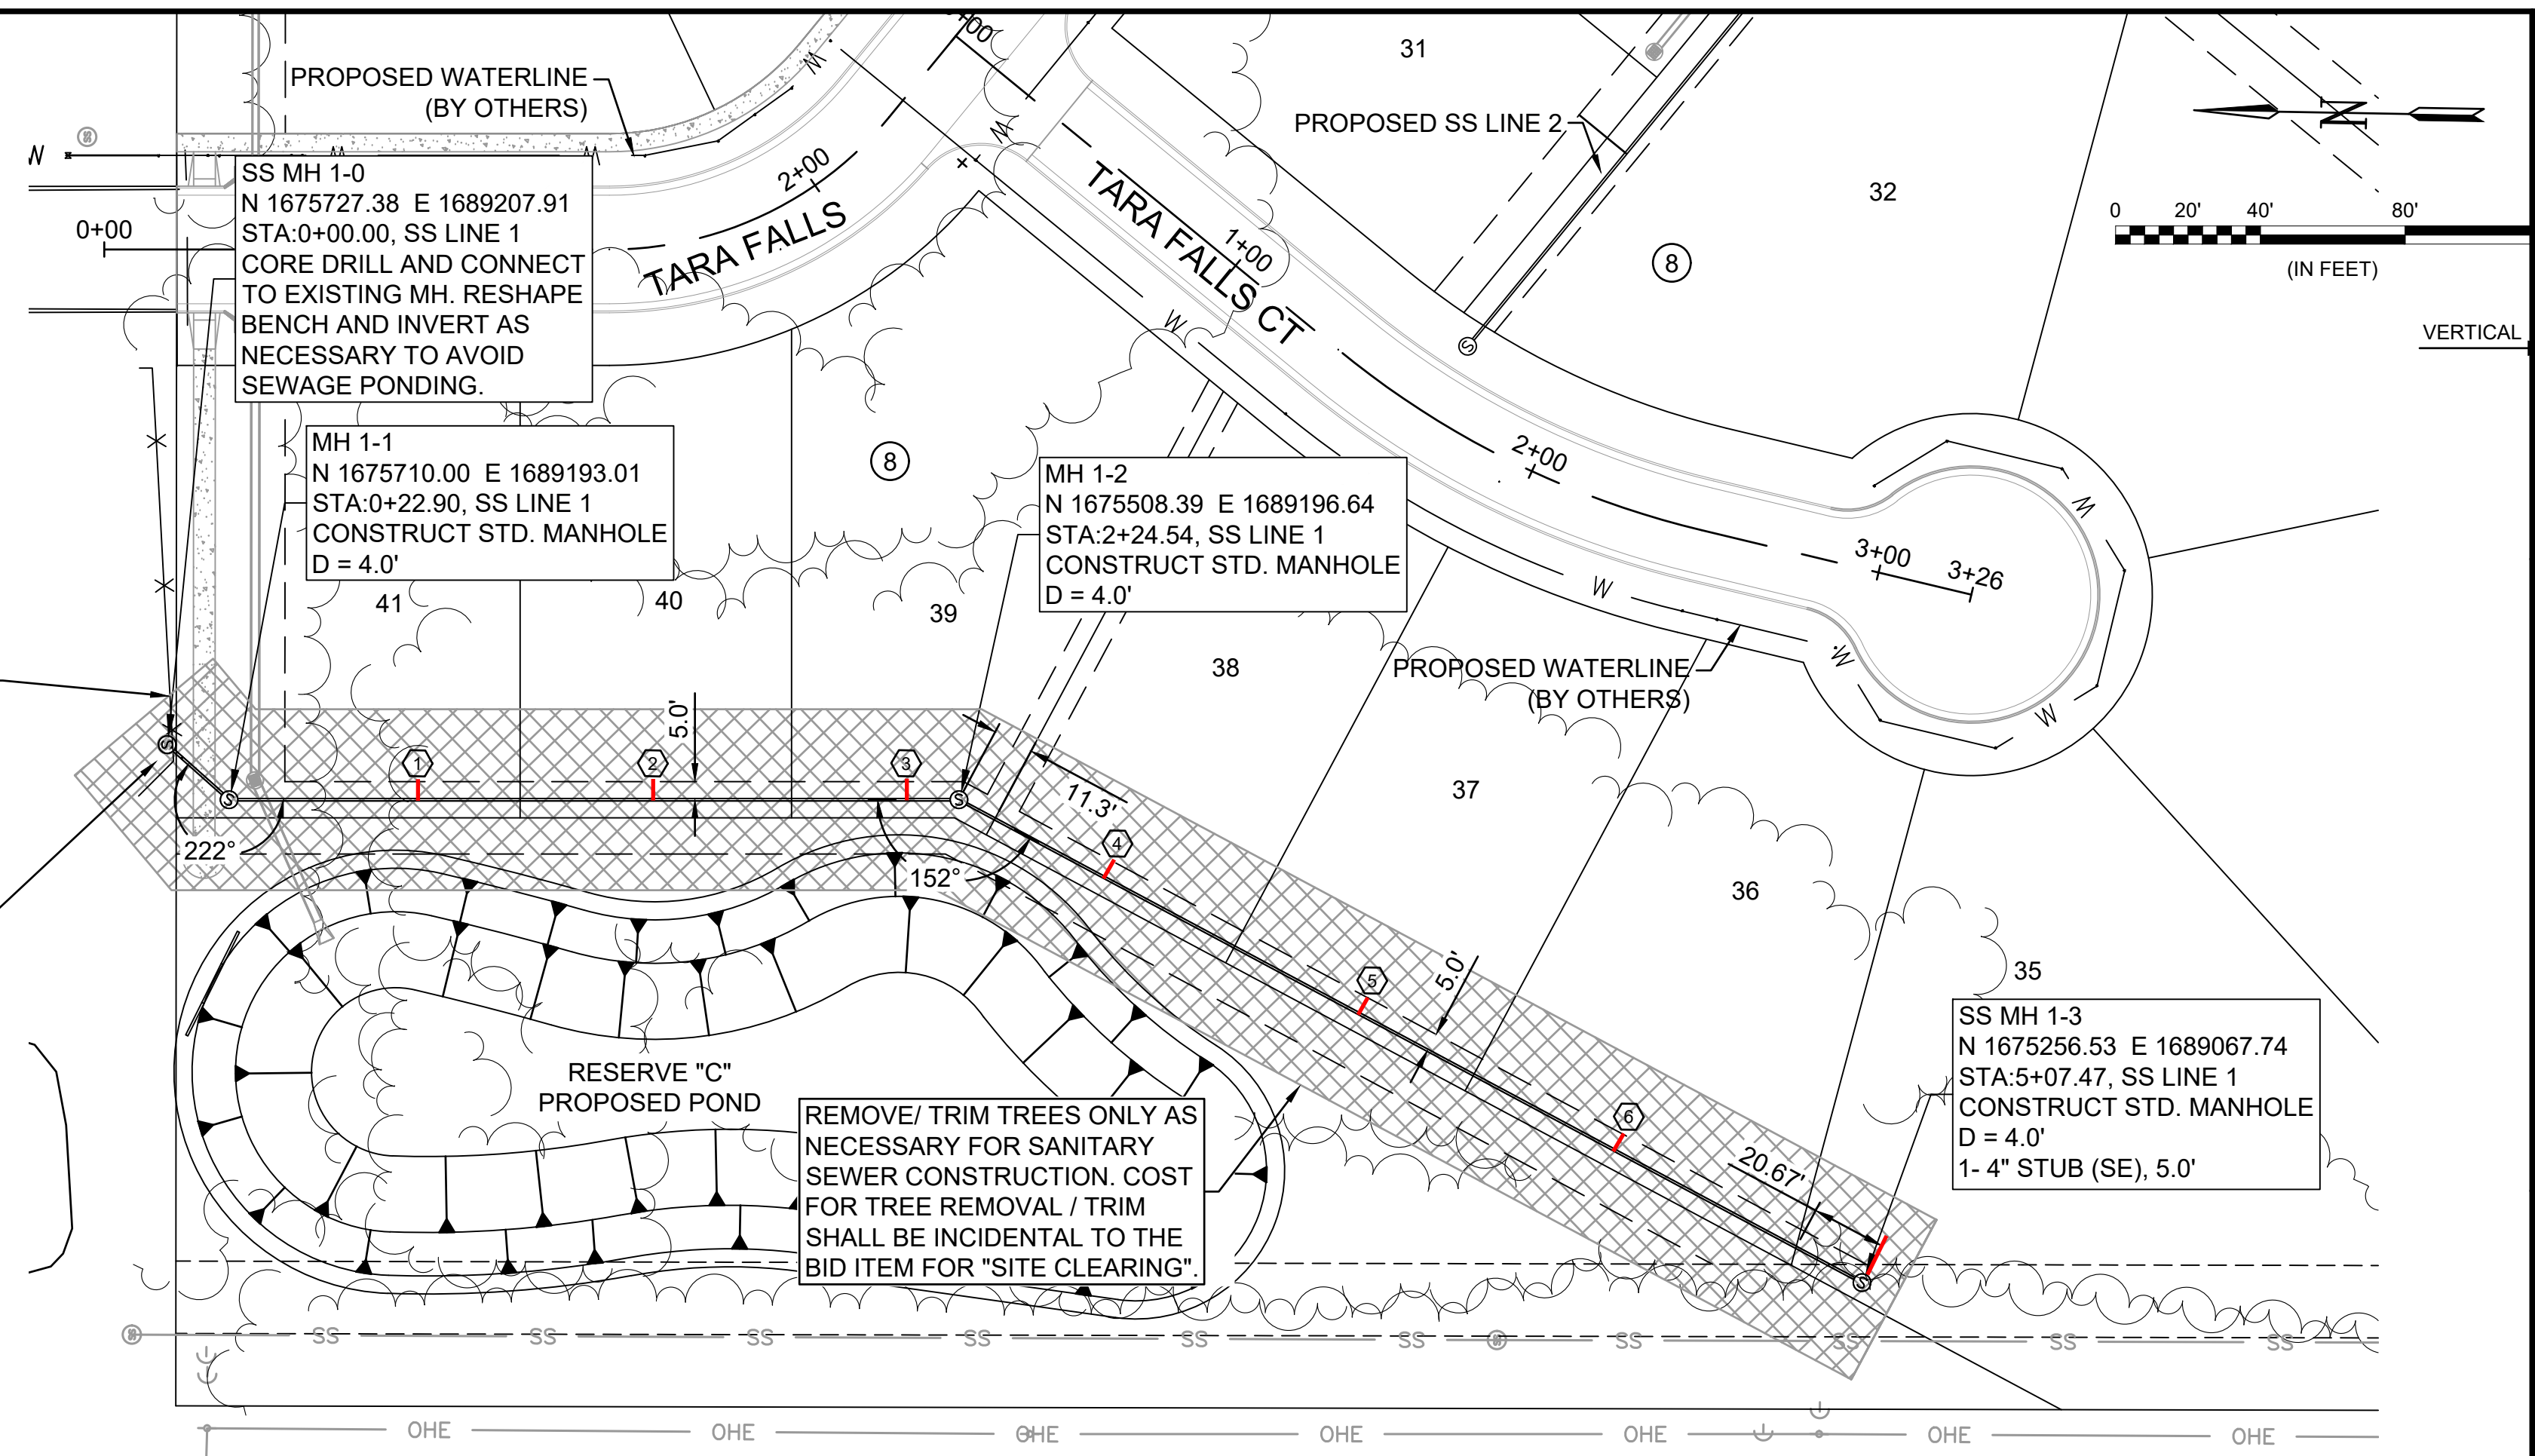

TYPICAL SECTION FOR TEMPORARY GRADING AROUND MANHOLES


NOTES:

- CONTRACTOR TO RESTORE GRADE TO EXISTING WITH THE EXCEPTION FOR GRADE NEAR MANHOLES. CONTRACTOR TO GRADE 5' DIAMETER AROUND EACH MANHOLE TO FUTURE GRADE AND THEN MATCH TO EXISTING GRADE AT A 3:1 SLOPE. TEMPORARY GRADING AROUND MANHOLES SUBSIDIARY TO MANHOLE CONSTRUCTION.

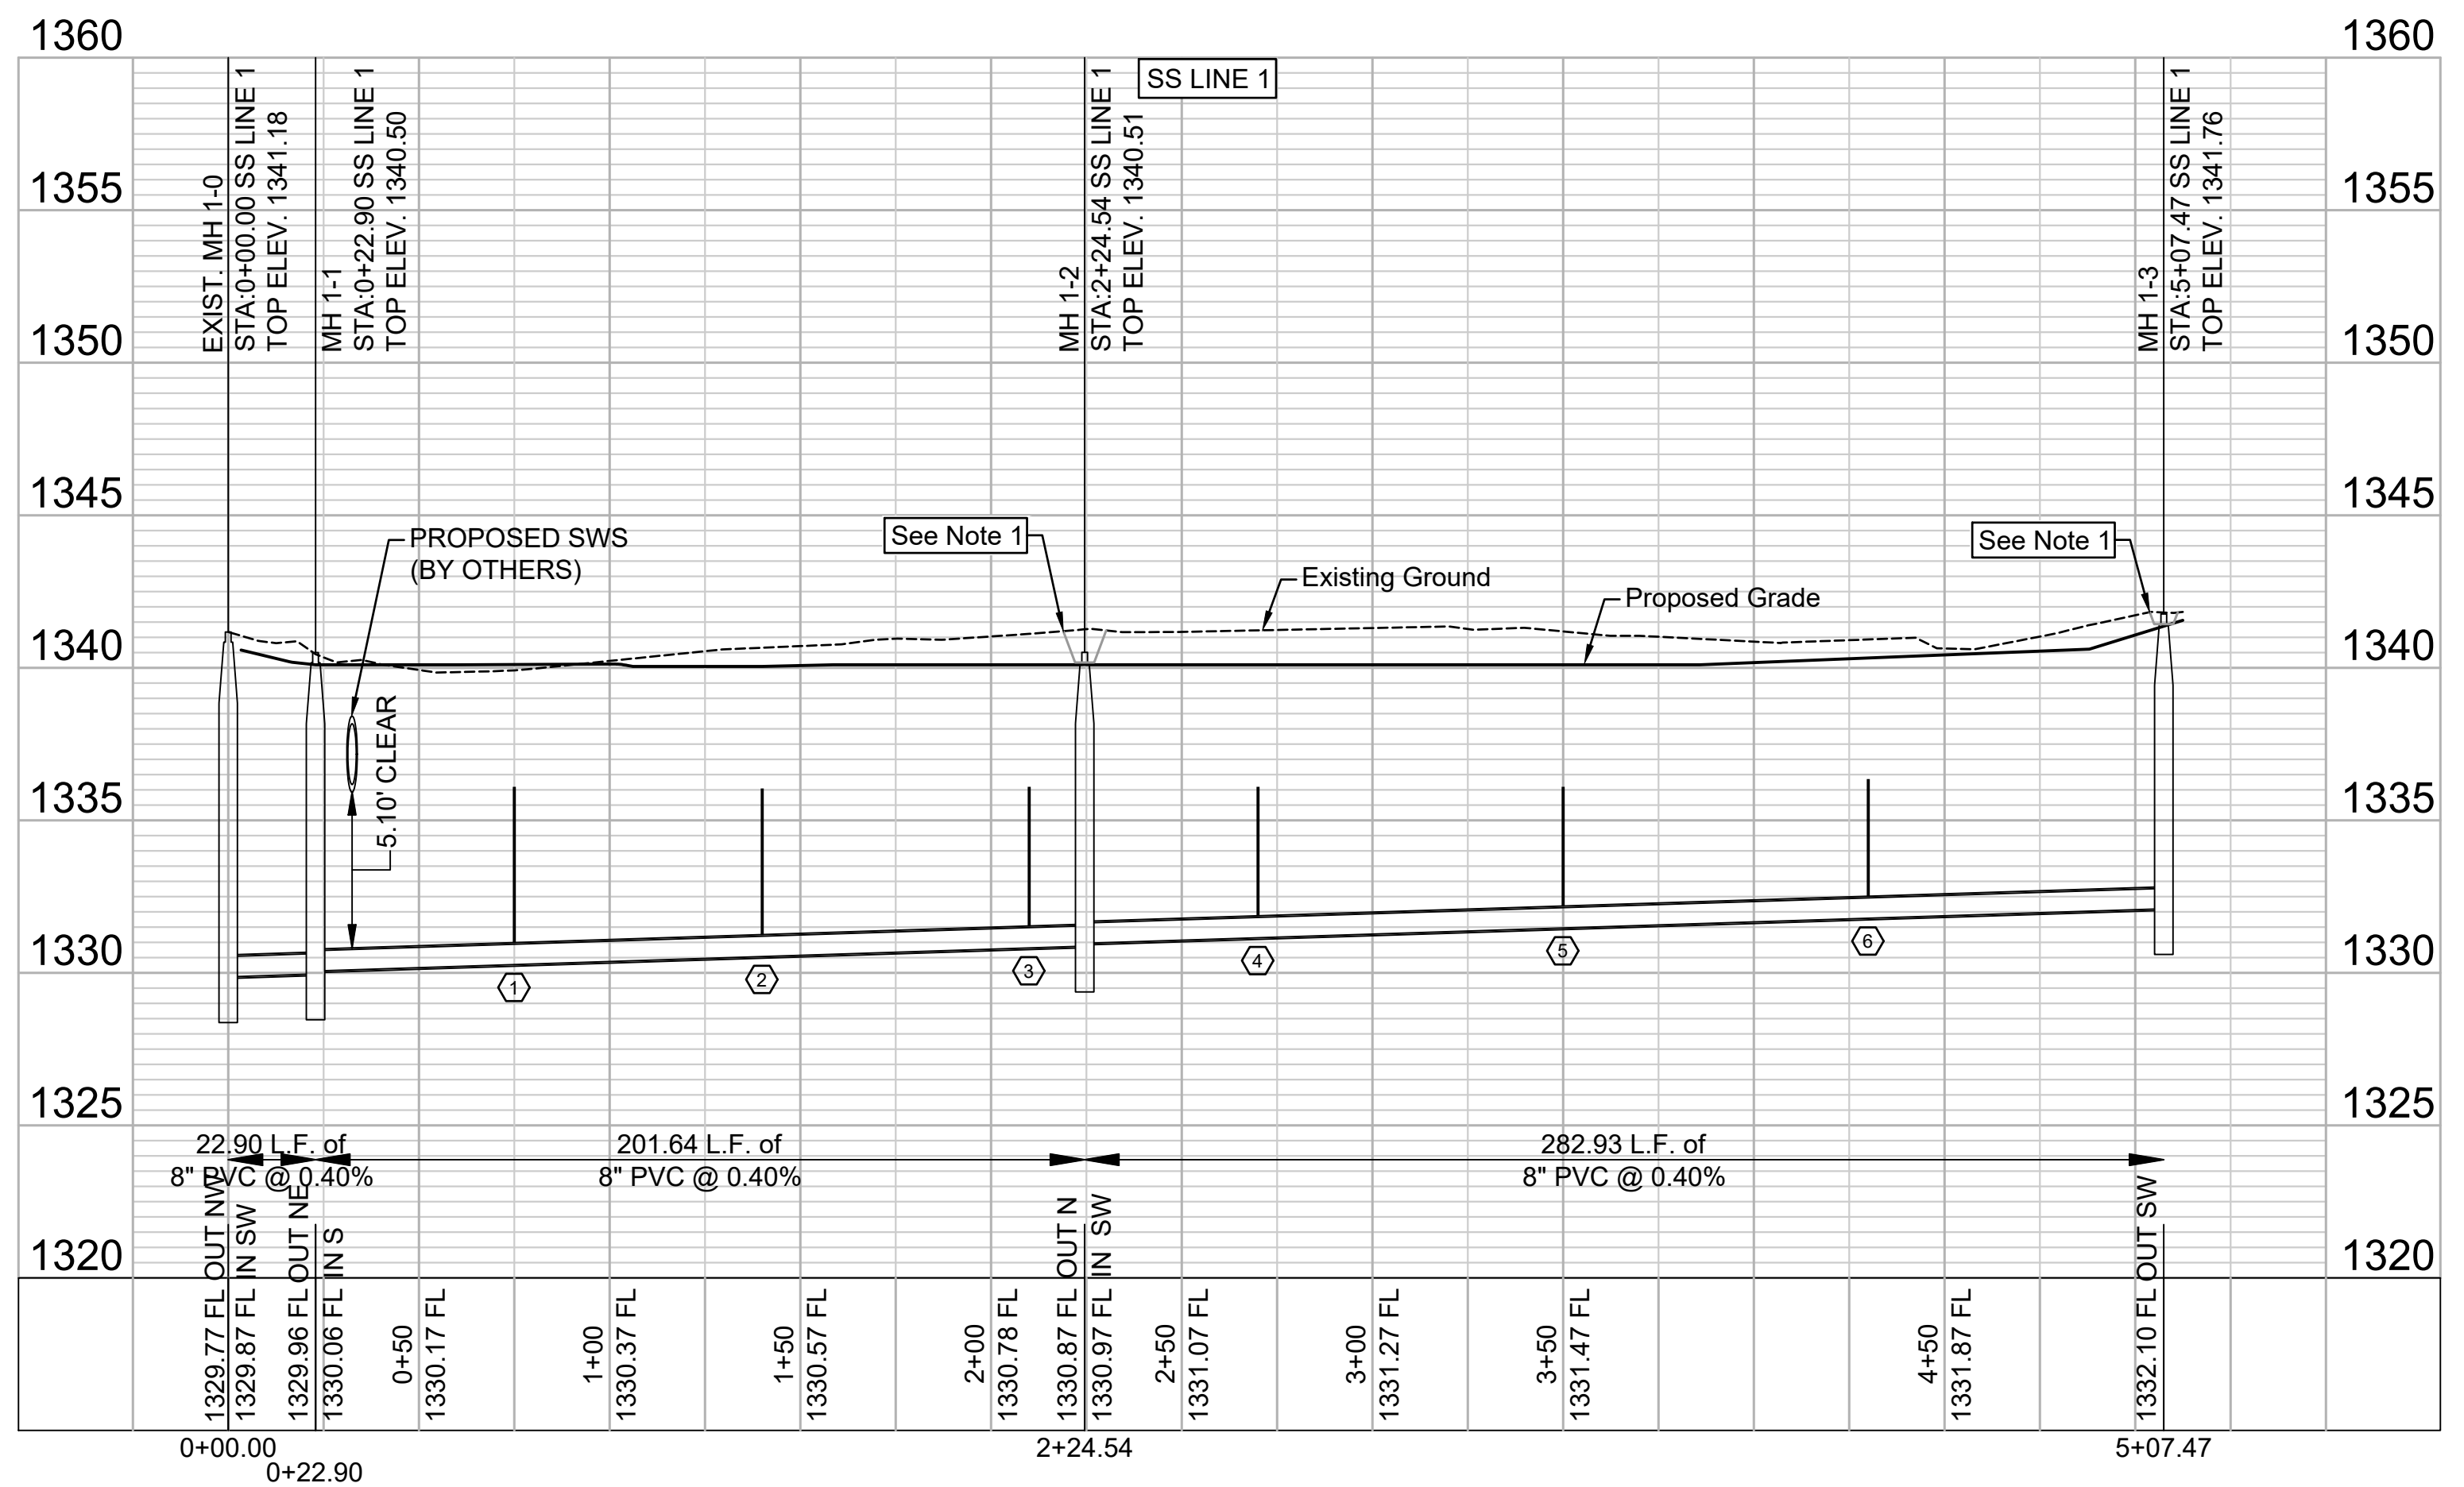

GARVER
 THIS DOCUMENT, ALONG WITH THE IDEAS AND DESIGNS CONVEYED HEREIN, SHALL BE CONSIDERED THE PROPERTY OF PROFESSIONAL SERVICE AND ARE PROPERTY OF GARVER, LLC. ANY USE, REPRODUCTION, OR DISTRIBUTION OF THIS DOCUMENT, ALONG WITH THE IDEAS AND DESIGN CONTAINED HEREIN, IS PROHIBITED UNLESS AUTHORIZED IN WRITING BY GARVER, LLC OR EXPLICITLY ALLOWED IN THE GOVERNING PROFESSIONAL SERVICES AGREEMENT FOR THIS WORK.

1995 Midfield Road
 Wichita, KS 67209
 (316) 264-8008

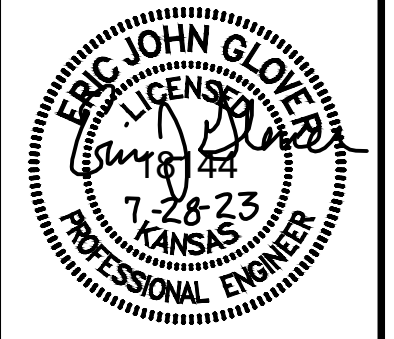

REV.	DATE	DESCRIPTION

CITY OF WICHITA
 WICHITA, KANSAS

CASA BELLA SECOND ADDITION PHASE 8 SS

SS LINE 1

JOB NO.: 22T41001
 DATE: JULY 2023
 DESIGNED BY: .
 DRAWN BY: .

BAR IS ONE INCH ON ORIGINAL DRAWING
 IF NOT ONE INCH ON THIS SHEET, ADJUST SCALES ACCORDINGLY.

DRAWING NUMBER





SHEET NUMBER **7** OF **17**

File: L:\2022\22T41001 - Casa Bella Addition Ph 8 Eng\Drawings\CDD\SS LINE 1.dwg Last Save: 7/24/2023 3:01 PM Last saved by: MCarraPiedra
 Last plotted by: Carrera-Piedra, Mariela Plot Date: 8/22/2023 10:37 AM Plotter used: None



© 2023 GARVER, LLC
 THIS DOCUMENT, ALONG WITH THE IDEAS AND DESIGNS CONVEYED HEREIN, SHALL BE CONSIDERED INSTRUMENTS OF PROFESSIONAL SERVICE AND ARE PROPERTY OF GARVER, LLC. ANY USE, REPRODUCTION, OR DISTRIBUTION OF THIS DOCUMENT, ALONG WITH THE IDEAS AND DESIGN CONTAINED HEREIN, IS PROHIBITED UNLESS AUTHORIZED IN WRITING BY GARVER, LLC OR EXPLICITLY ALLOWED IN THE GOVERNING PROFESSIONAL SERVICES AGREEMENT FOR THIS WORK.

1995 Midfield Road
 Wichita, KS 67209
 (316) 264-8008

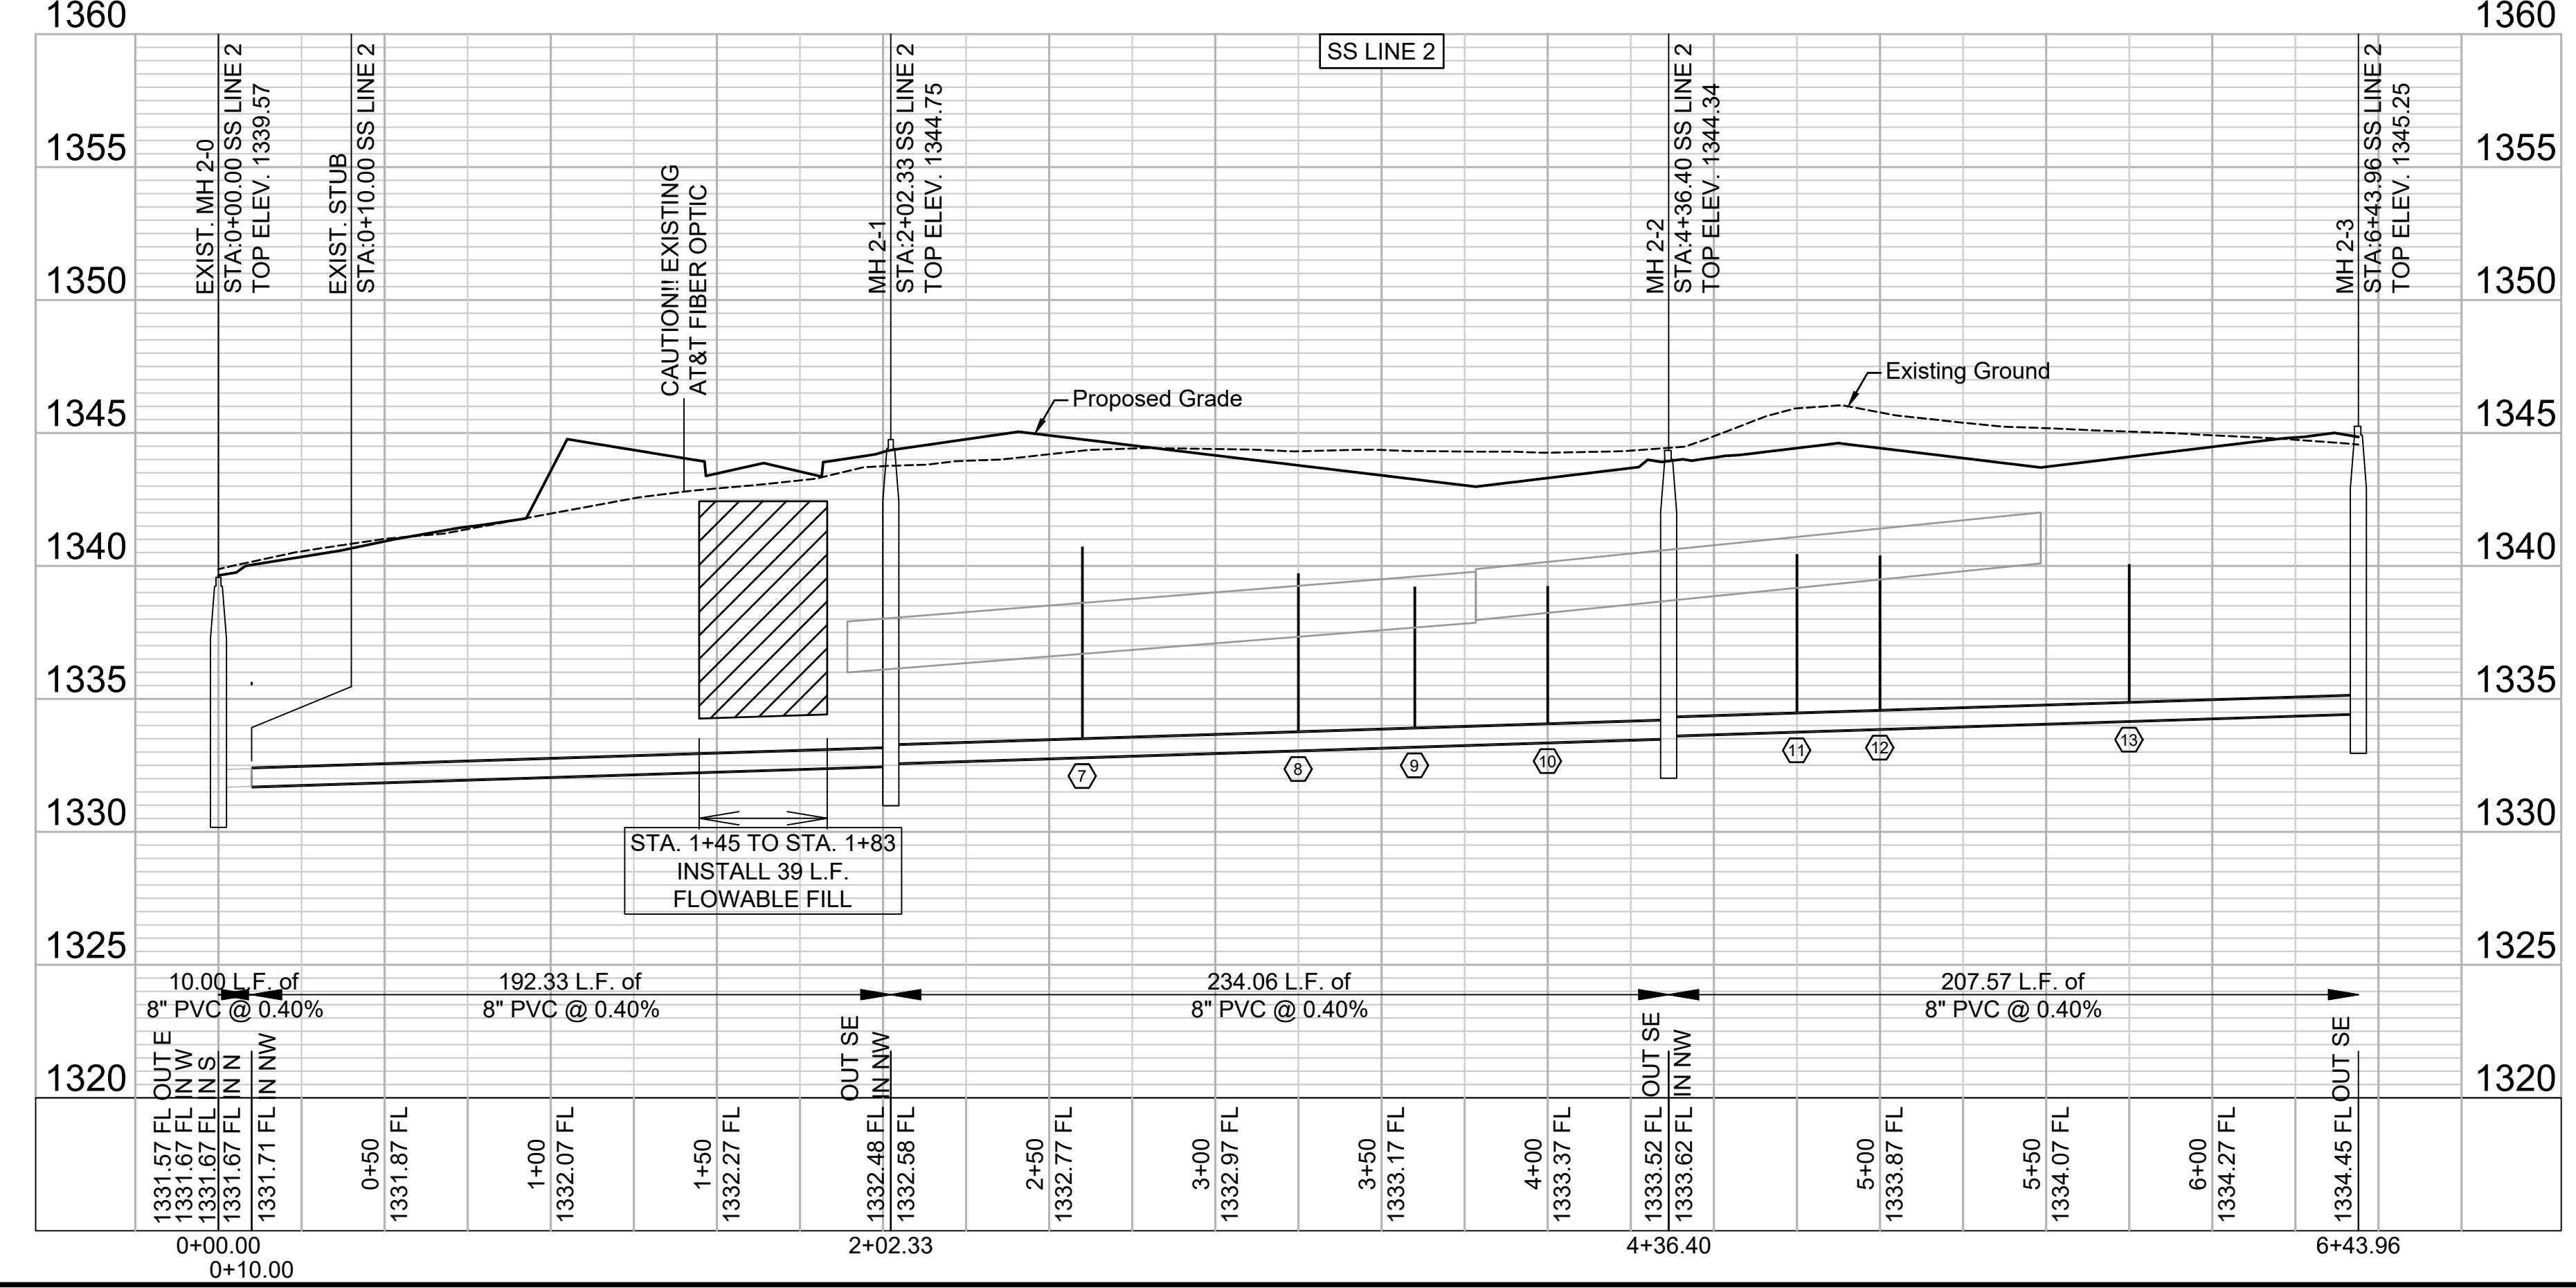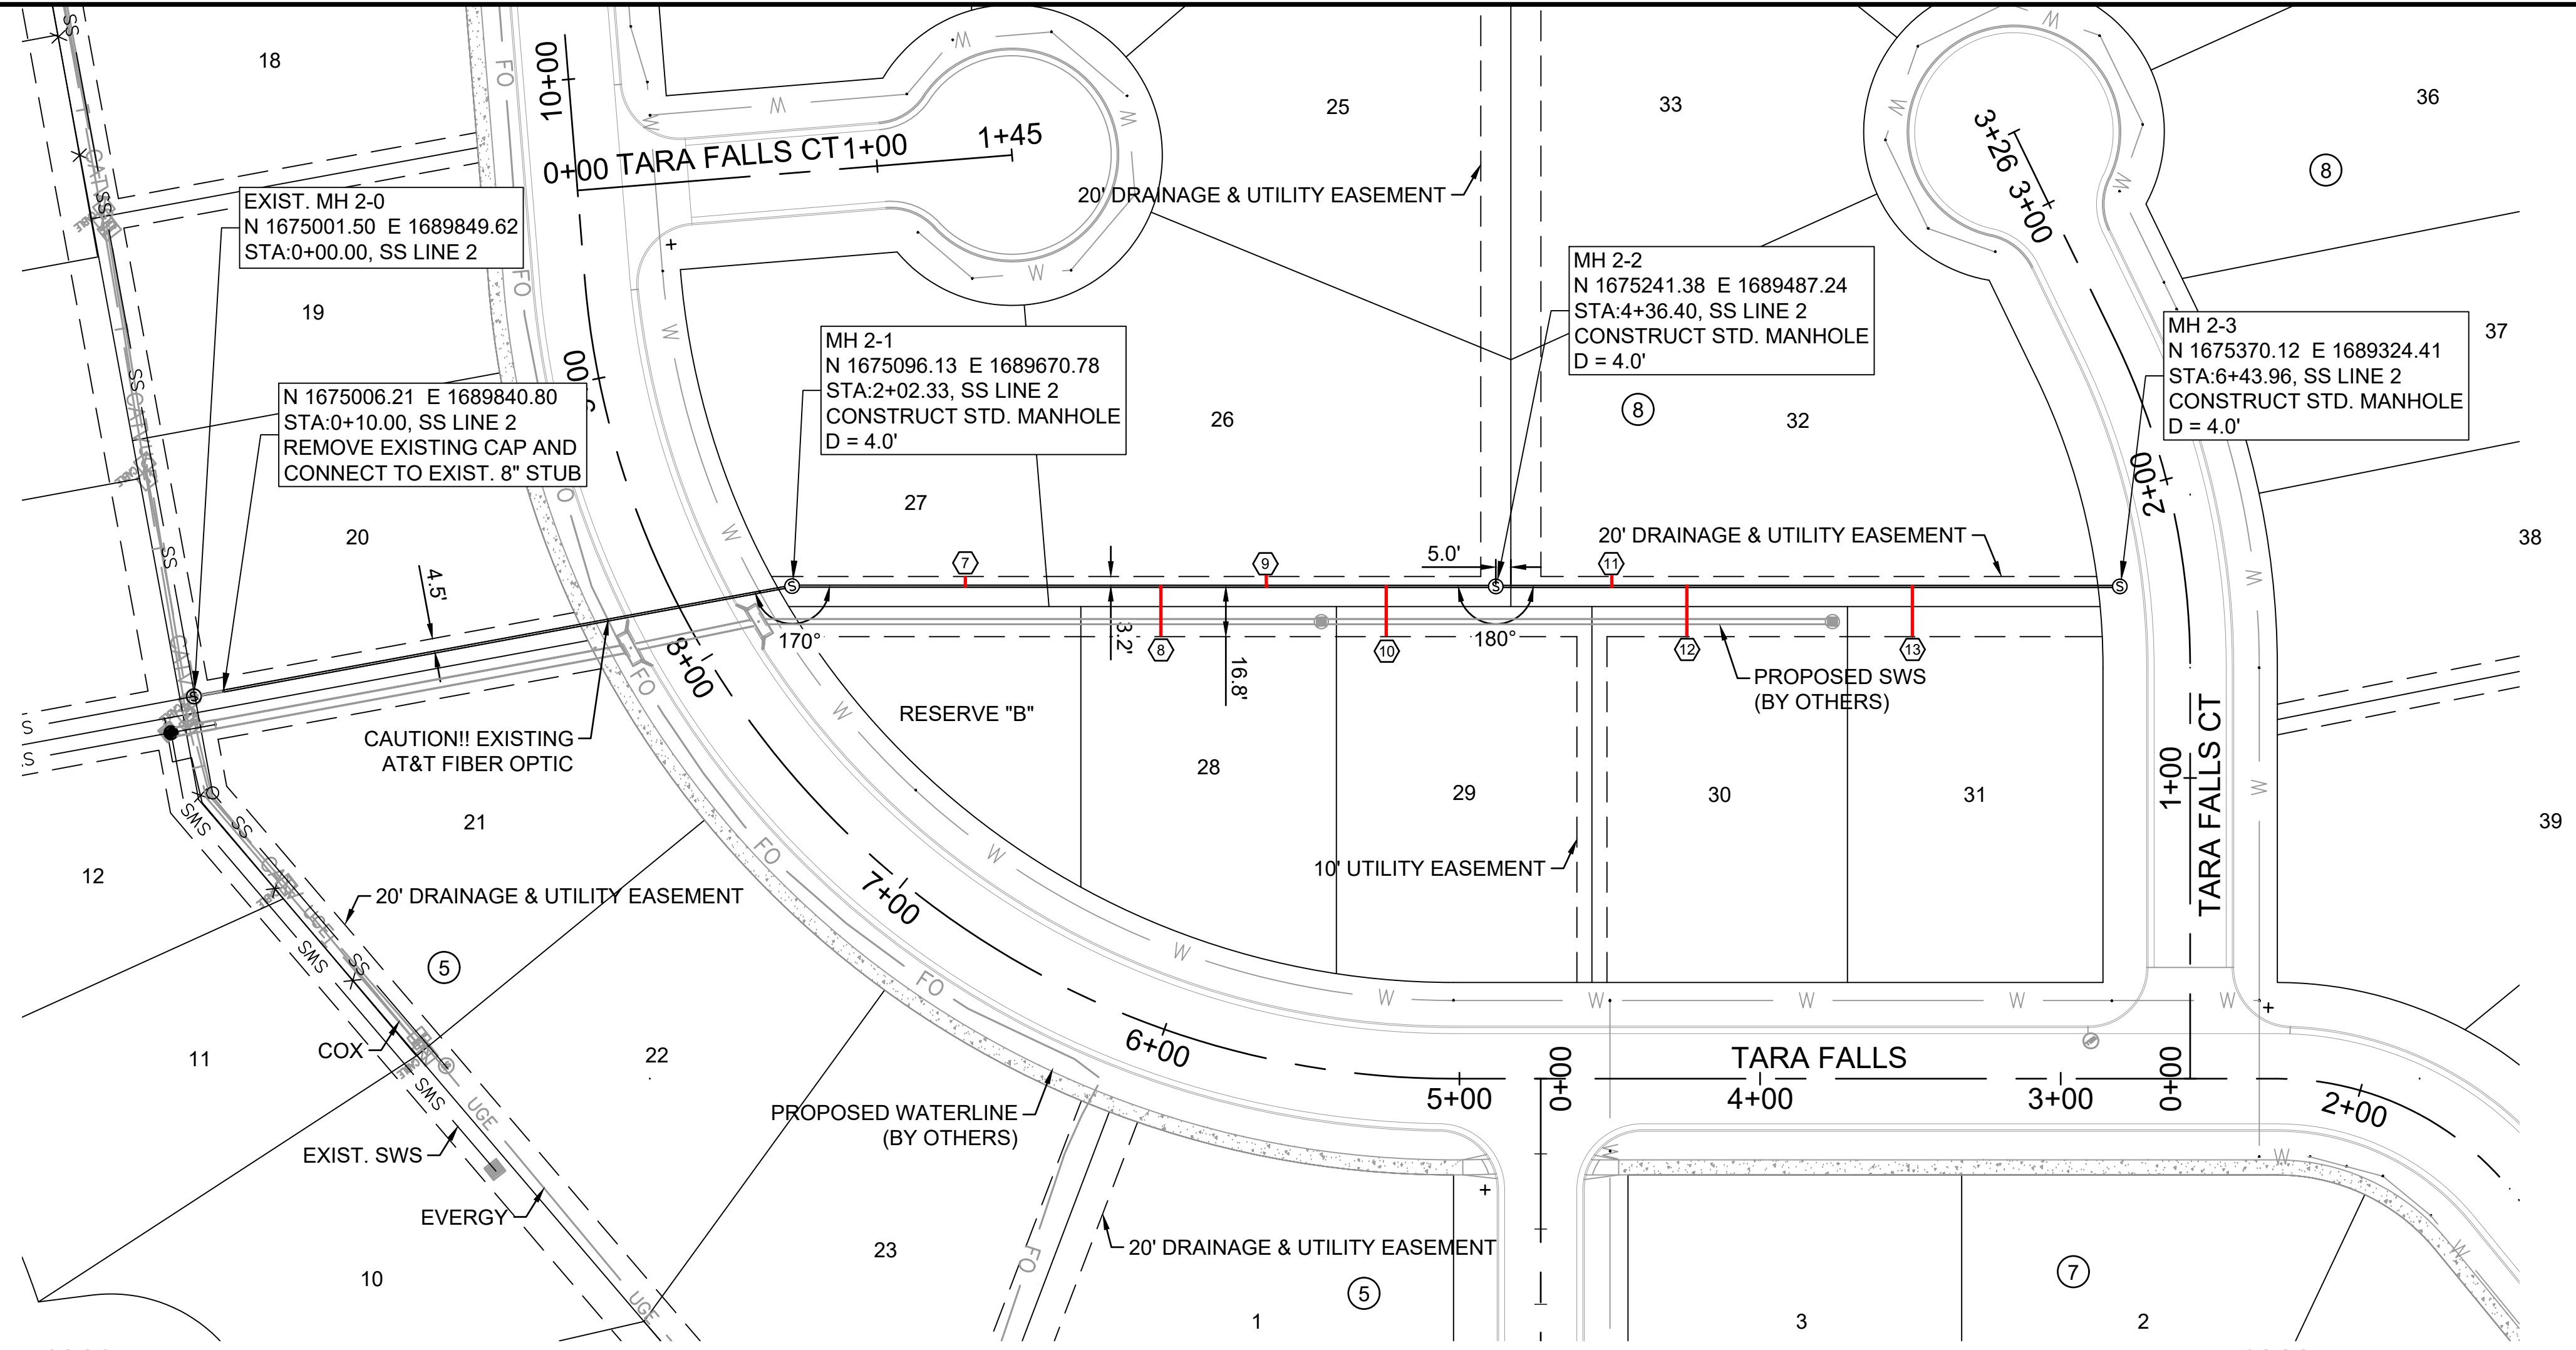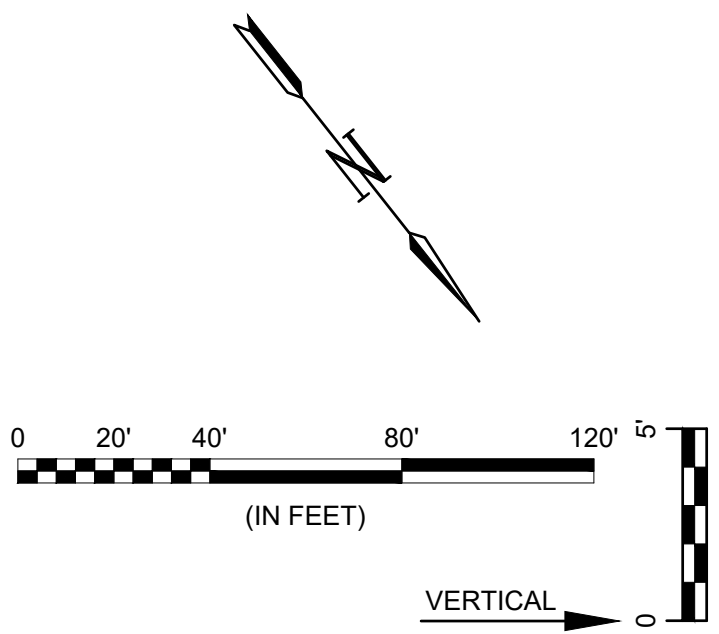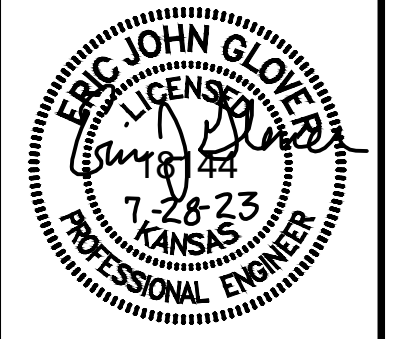

SEWER SERVICE RISER TABLE									DISTANCE FROM	
NUMBER	TYPE	SERVING			STATION/DIRECTION	FOR INFORMATION ONLY		UPSTREAM MH	DOWNSTREAM MH	
		LOT NO.	BLOCK NO.	LINE NO.		APPROX. LENGTH 4" PIPE				
						VERTICAL	HORIZONTAL			
7	8"X4" Tee	27	8	2	2+60 Left	7.2	3.2	176'	58'	
8	8"X4" Tee	28	8	2	3+25 Right	5.9	16.8	112'	122'	
9	8"X4" Tee	26	8	2	3+60 Left	5.3	3.2	76'	158'	
10	8"X4" Tee	29	8	2	4+00 Right	5.2	16.8	36'	198'	
11	8"X4" Tee	32	8	2	4+75 Left	5.9	3.2	169'	39'	
12	8"X4" Tee	30	8	2	5+00 Right	5.8	16.8	64'	144'	
13	8"X4" Tee	31	8	2	5+75 Right	5.4	16.8	69'	139'	

File: L:\2022\22141001 - Casa Bella Addition Ph 8 Eng\Drawings\CDD\SS LINE 2.dwg Last Save: 7/24/2023 3:33 PM Last saved by: MCarraPiedra
 Last plotted by: Carrera-Piedra, Mariela Plot Date: 8/2/2023 10:38 AM Plotter used: None Plot Scale: 1:2,584.9 Plot Style:

CITY OF WICHITA, KANSAS
 CASA BELLA ADDITION
 SS LINE 2



JOB NO.: 22T41001
 DATE: JULY 2023
 DESIGNED BY: .
 DRAWN BY: .

BAR IS ONE INCH ON ORIGINAL DRAWING
 IF NOT ONE INCH ON THIS SHEET, ADJUST SCALES ACCORDINGLY.

DRAWING NUMBER

SHEET NUMBER **8** OF **17**


File: L:\2022\22T41001 - Casa Bella Addition Ph. 8 Eng\Drawings\C3D\SS\SS LINE 3.dwg Last Save: 7/24/2023 9:32 AM Last saved by: MCarraPiedra
 Last plotted by: Carrera-Piedra, Mariela Plot Date: 8/22/2023 10:38 AM Plotter used: None

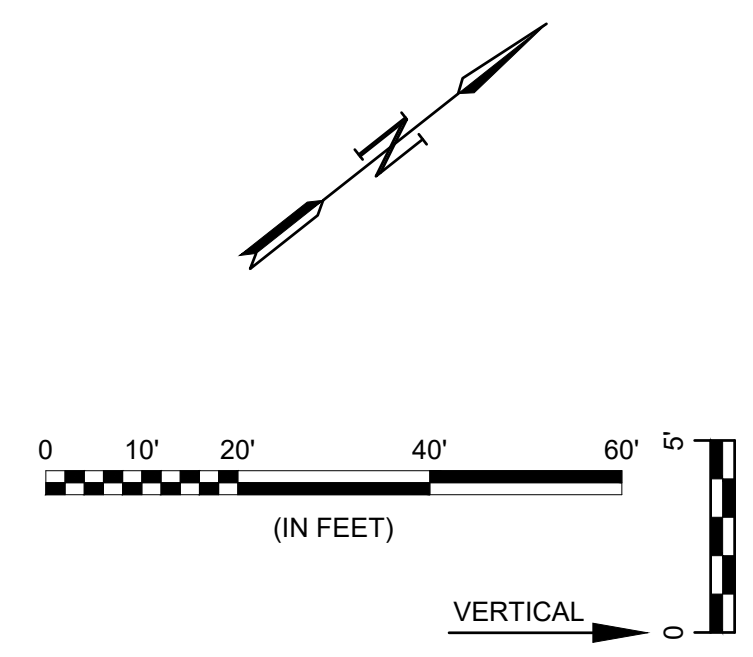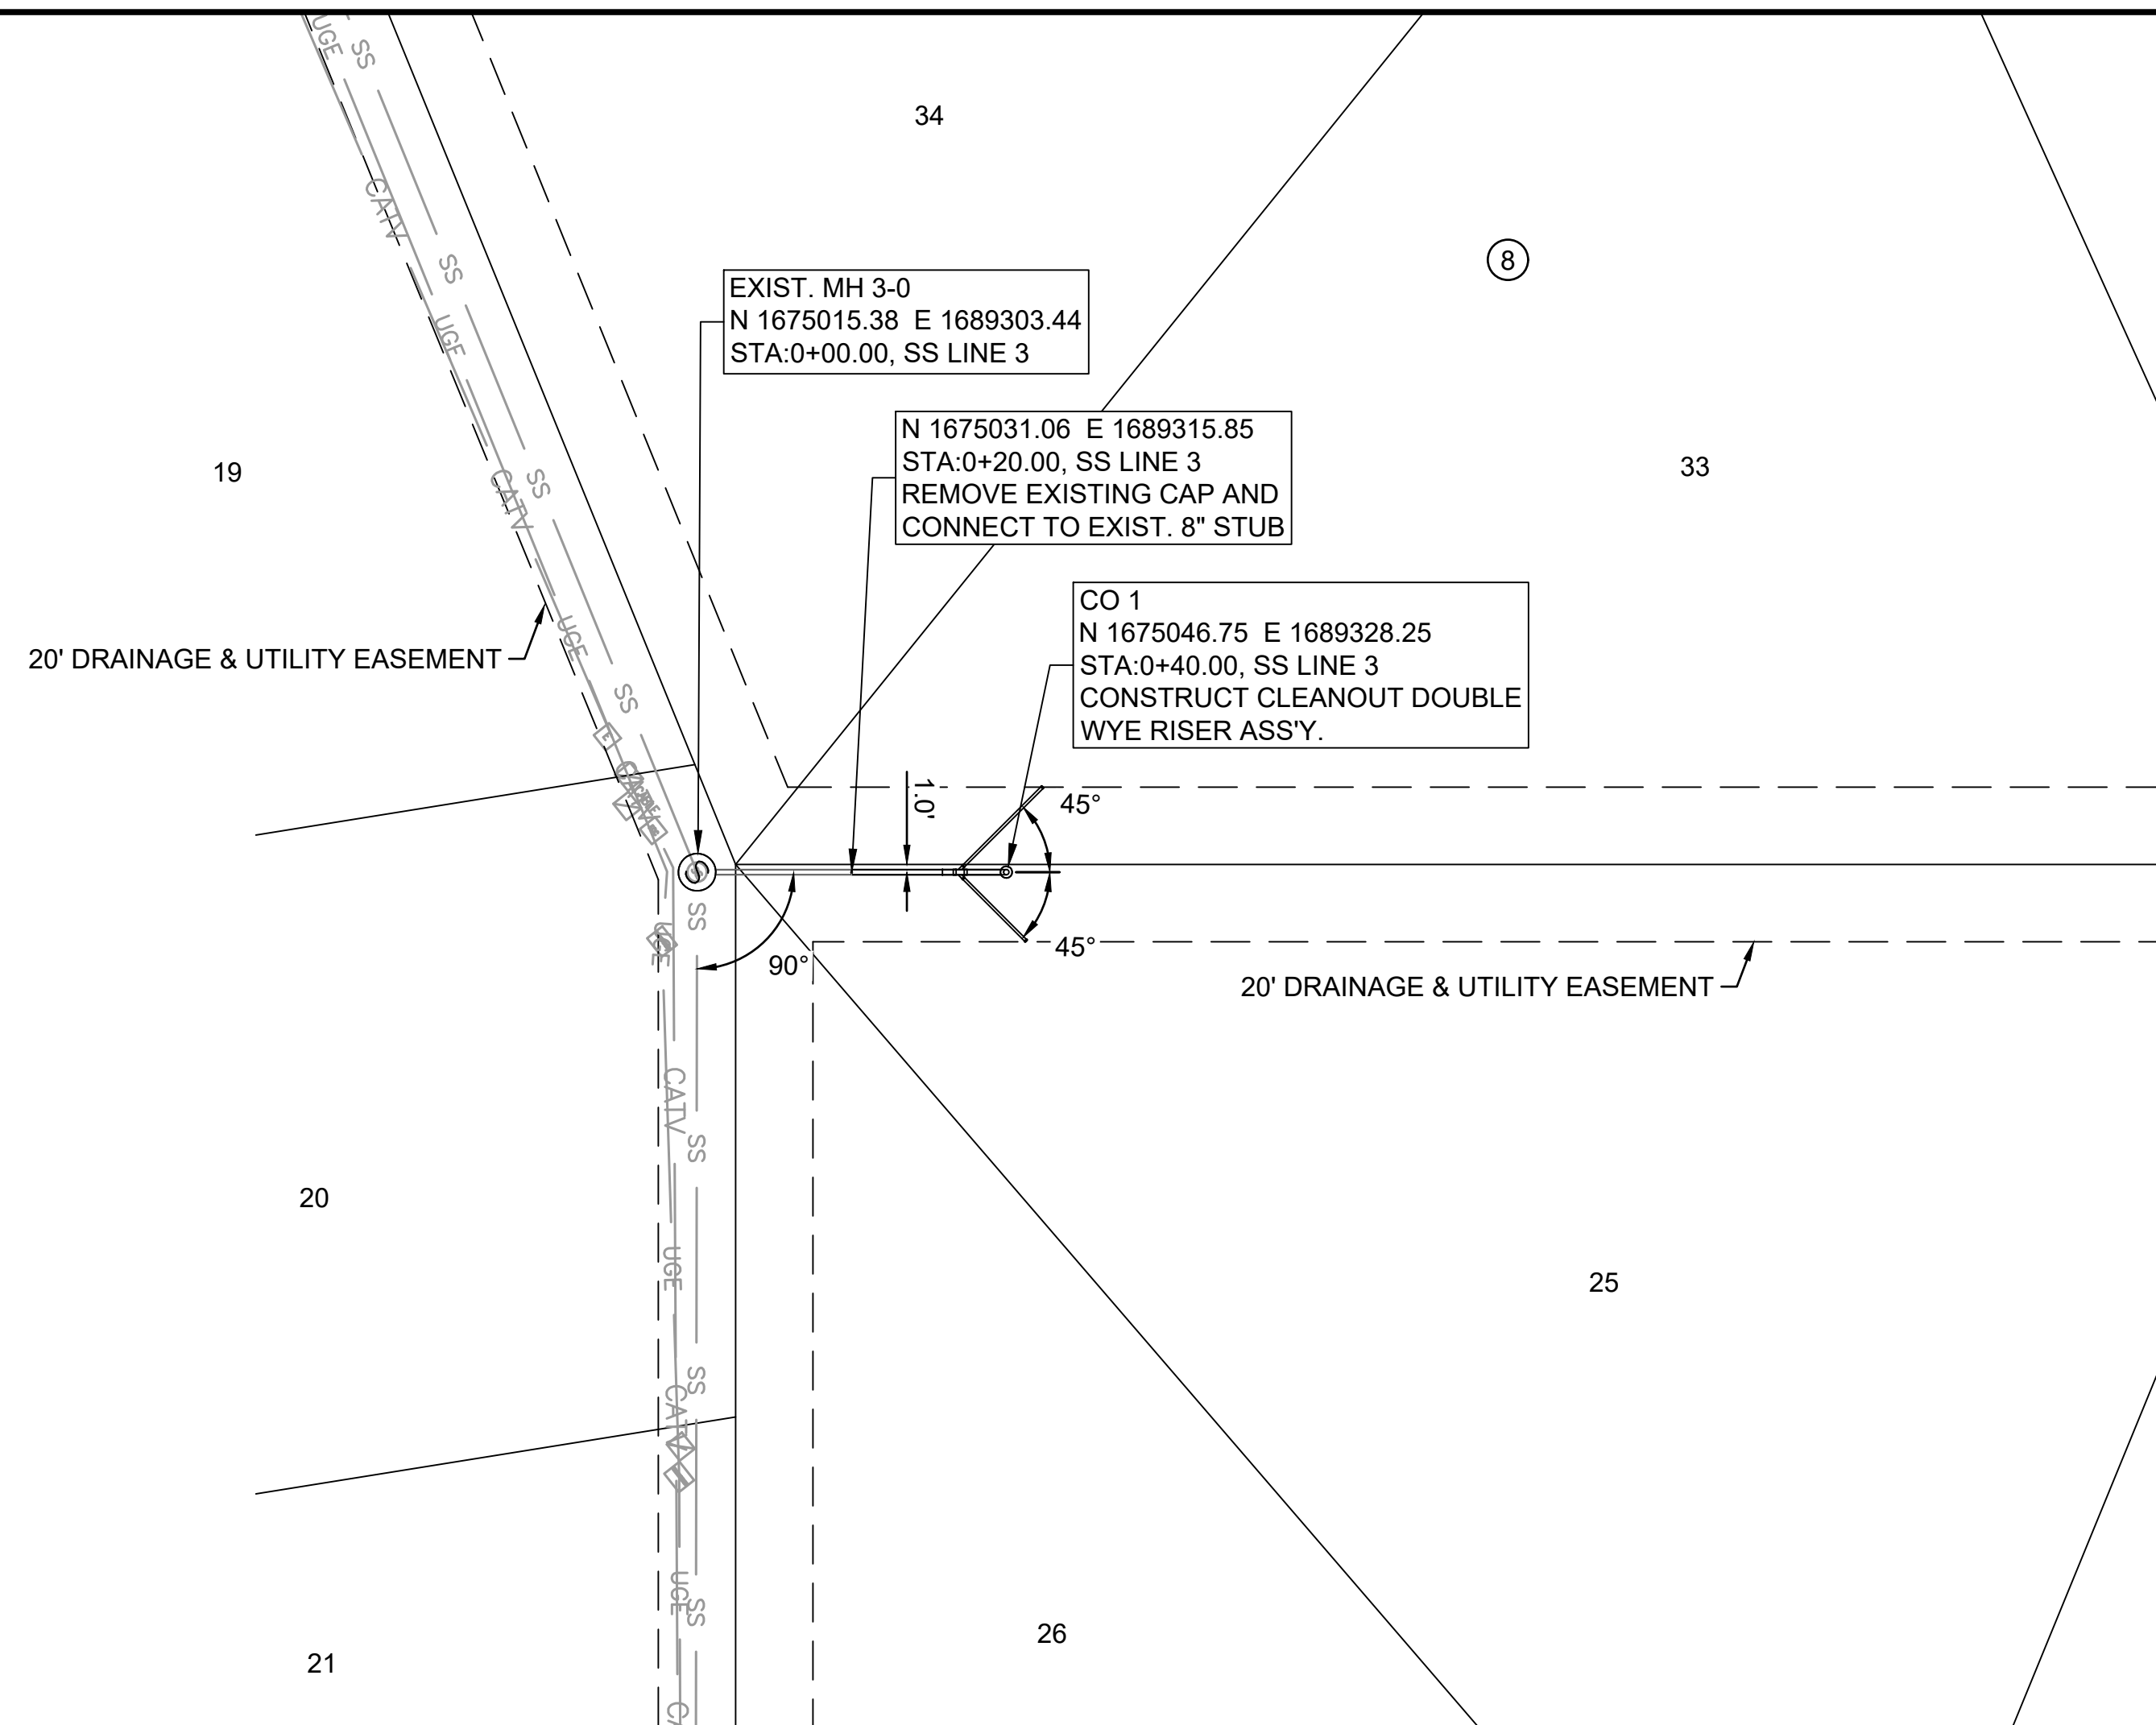

Station	Structure	Top Elevation	Notes
0+00.00	MH 3-0	1345.83	20.00 L.F. of 8\"/>
0+20.00	EXIST. STUB	1345.83	20.00 L.F. of 8\"/>
0+40.00	CO 1	1345.60	20.00 L.F. of 8\"/>

GARVER
 © 2023 GARVER, LLC
 THIS DOCUMENT, ALONG WITH THE IDEAS AND DESIGNS CONVEYED HEREIN, SHALL BE CONSIDERED INSTRUMENTS OF PROFESSIONAL SERVICE AND ARE PROPERTY OF GARVER, LLC. ANY USE, REPRODUCTION, OR DISTRIBUTION OF THIS DOCUMENT, ALONG WITH THE IDEAS AND DESIGN CONTAINED HEREIN, IS PROHIBITED UNLESS AUTHORIZED IN WRITING BY GARVER, LLC OR EXPLICITLY ALLOWED IN THE GOVERNING PROFESSIONAL SERVICES AGREEMENT FOR THIS WORK.

1995 Midfield Road
 Wichita, KS 67209
 (316) 264-8008

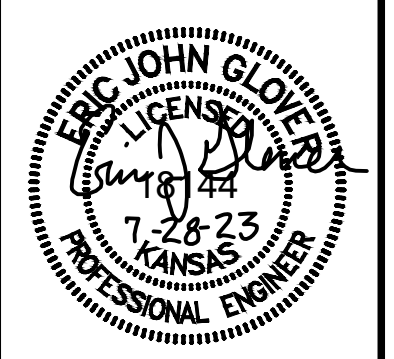

REV.	DATE	DESCRIPTION	BY

CITY OF WICHITA
 WICHITA, KANSAS
CASA BELLA SECOND ADDITION PHASE 8
 SS

SS LINE 3


JOB NO.: 22T41001
 DATE: JULY 2023
 DESIGNED BY: .
 DRAWN BY: .

BAR IS ONE INCH ON ORIGINAL DRAWING
 IF NOT ONE INCH ON THIS SHEET, ADJUST SCALES ACCORDINGLY.

DRAWING NUMBER


SHEET NUMBER **9** OF **17**

File: L:\2022\22141001 - Casa Bella Addition Ph. 8 Enp\Drawings\C3D\SS\COORDINATE MAP.dwg, Last Save: 7/24/2023 12:24 PM, Last saved by: MCarraeraPiedra
 Last plotted by: Carraera-Piedra, Mariaela Plot Date: 8/2/2023 10:39 AM Plotter used: None

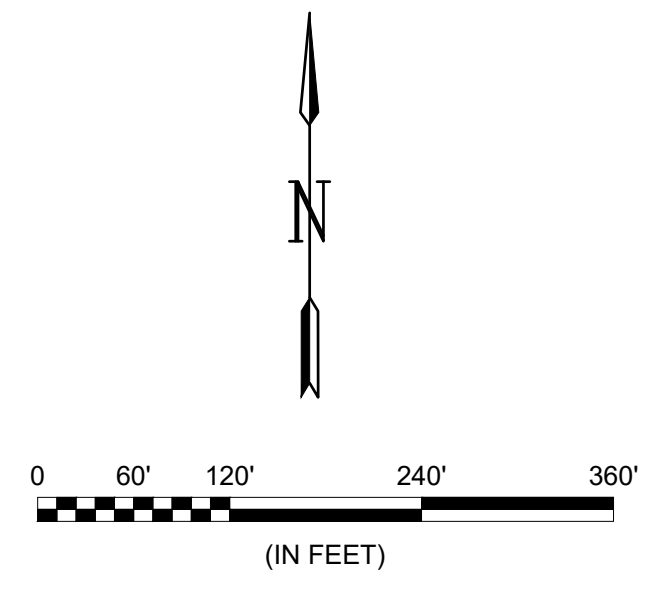

GARVER
 © 2023 GARVER, LLC
 THIS DOCUMENT, ALONG WITH THE IDEAS AND DESIGNS CONVEYED HEREIN, SHALL BE CONSIDERED INSTRUMENTS OF PROFESSIONAL SERVICE AND ARE PROPERTY OF GARVER, LLC. ANY USE, REPRODUCTION, OR DISTRIBUTION OF THIS DOCUMENT, ALONG WITH THE IDEAS AND DESIGN CONTAINED HEREIN, IS PROHIBITED UNLESS AUTHORIZED IN WRITING BY GARVER, LLC OR EXPLICITLY ALLOWED IN THE GOVERNING PROFESSIONAL SERVICES AGREEMENT FOR THIS WORK.

1995 Midfield Road
 Wichita, KS 67209
 (316) 264-8008

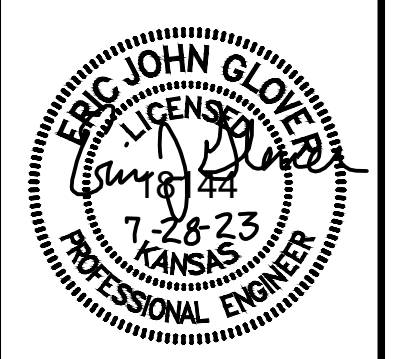

REV.	DATE	DESCRIPTION	BY

CITY OF WICHITA
 WICHITA, KANSAS
CASA BELLA SECOND ADDITION PHASE 8 SS

COORDINATE MAP

JOB NO.: 22T41001
 DATE: JULY 2023
 DESIGNED BY: .
 DRAWN BY: .

BAR IS ONE INCH ON ORIGINAL DRAWING
 IF NOT ONE INCH ON THIS SHEET, ADJUST SCALES ACCORDINGLY.

DRAWING NUMBER

SHEET NUMBER **10** OF **17**

Point Table				
Point #	Northing	Easting	Elevation	Description
1	1674696.04	1689499.33	1346.92	BENCHMARK#1
2	1675514.80	1689666.54	1345.89	BENCHMARK#2
600	1675727.38	1689207.91	0.00	EXIST. MH 1-0
601	1675714.61	1689192.93	0.00	MH 1-1
602	1675508.39	1689196.64	0.00	MH 1-2
603	1675256.53	1689067.74	0.00	MH 1-3
604	1675002.09	1689849.57	0.00	EXIST. MH 2-0
605	1675006.77	1689840.73	0.00	EXIST. STUB
606	1675093.16	1689677.48	0.00	MH 2-1
607	1675242.73	1689488.30	0.00	MH 2-2
608	1675371.46	1689325.48	0.00	MH 2-3
609	1675015.38	1689303.44	0.00	EXIST. MH
610	1675031.06	1689315.85	0.00	EXIST. STUB
611	1675046.75	1689328.25	0.00	CO RISER 1
10791	1675727.78	1689376.72	1344.34	RBR
10792	1675726.44	1689312.48	1343.26	RBR
10796	1674713.20	1689505.87	1345.53	RBR