


COUNTRY HOLLOW ADDITION

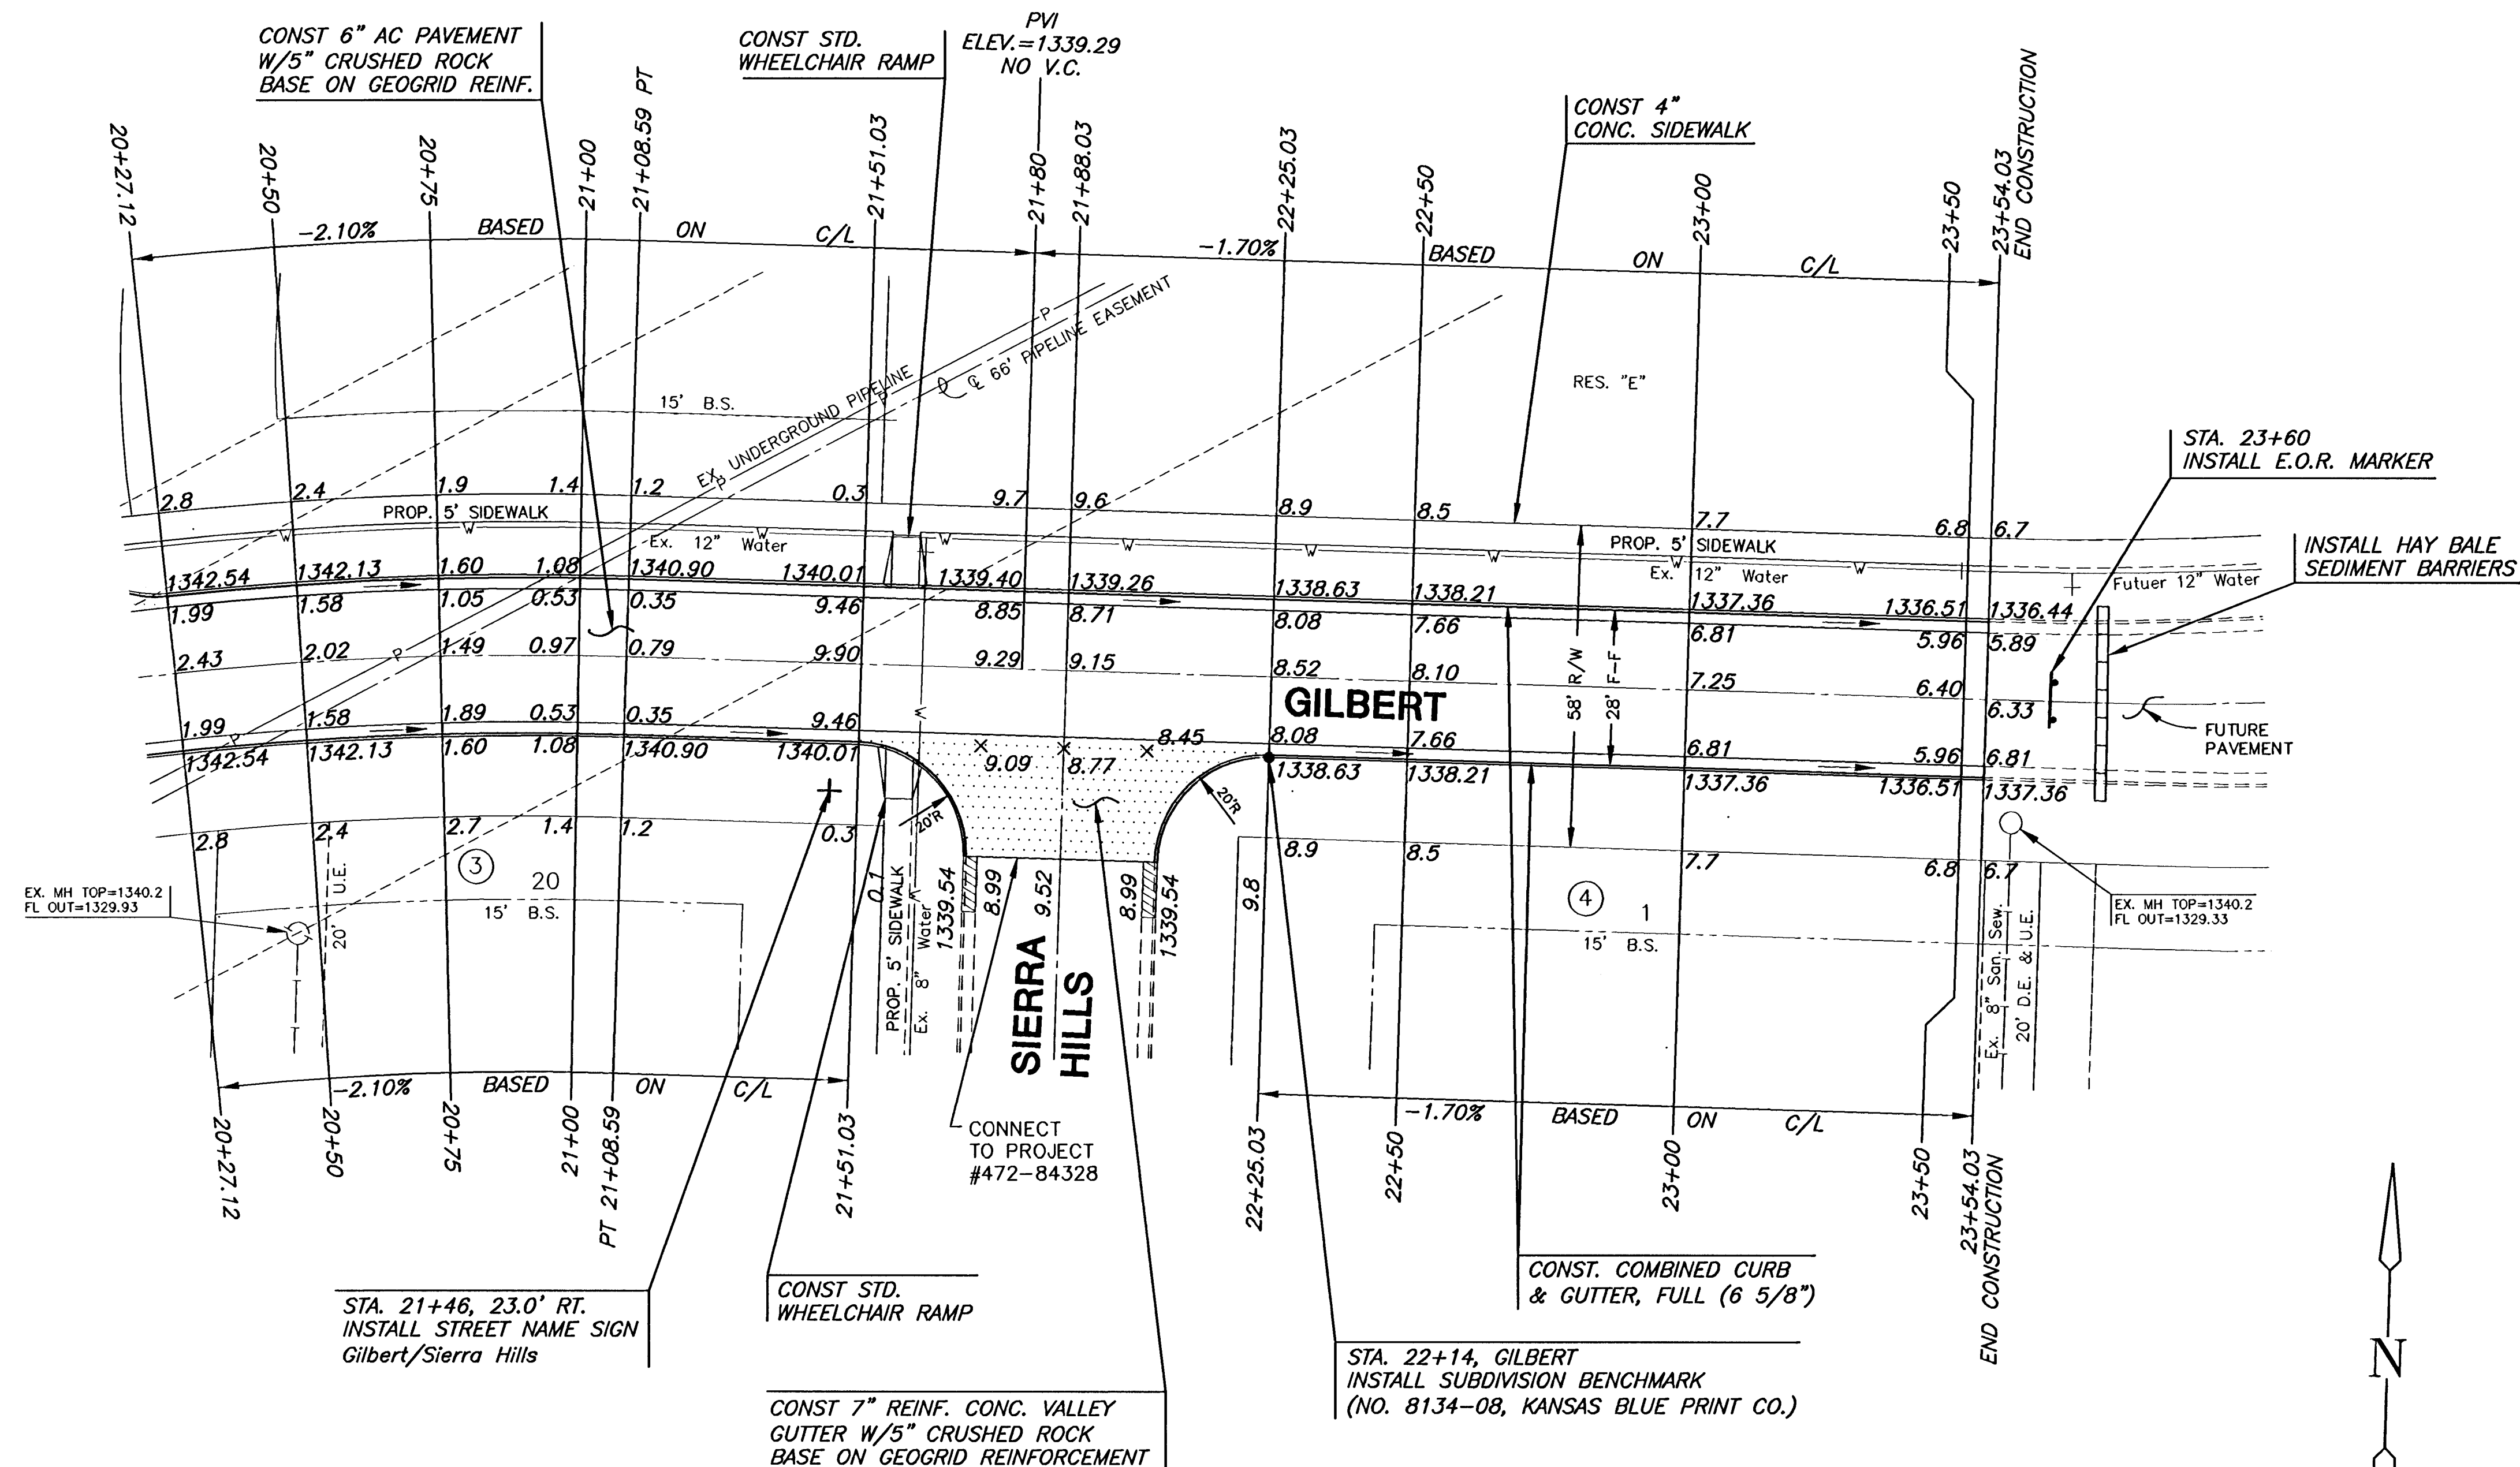

LEGEND

—+— STREET SIGN & SIGN LOCATION
(SEE SIGN ASSEMBLY TABLE
FOR TYPE & STATION OF SIGN)

NOTE:
TOP OF CURB ELEVATIONS SHOWN
ARE FOR FULL CURB. CONSTRUCT
CURB AND GUTTER AS NOTED.

SCALE: 1"=20'
20 10 0 20

SUBDIVISION BENCH MARKS

NO.	STREET AND STATION	FROM CL	DESCRIPTION	ELEVATIONS
1	GILBERT, STA. 12+18.99	14.5' LT.	TOP OF CURB AT END OF RETURN GILBERT CT.	1346.88
2	GILBERT, STA. 19+62.71	14.5' LT.	TOP OF CURB AT END OF RETURN GILBERT CT.	1342.59
3	GILBERT, STA. 22+25.03	14.5' RT.	TOP OF CURB AT END OF RETURN SIERRA HILLS	1338.63

NOTE: CONTRACTOR SHALL INSTALL SUBDIVISION BENCH MARKS ("FLAT SURVEY MARKERS NO. 8134-08 3" TOP DIAMETER" PROVIDED BY KANSAS BLUE PRINT CO., INC.) COSTS TO BE CONSIDERED SUBSIDIARY TO CONSTRUCTION OF COMBINED RB AND GUTTER.

GILBERT PAVING

SHEET TITLE

472-84350
PROJECT NUMBER

DFL
DESIGN BY

DMU/MUK
DRAWN BY

GJA
CHECKED BY

ISSUED
MARCH 2006

REVISED

SHEET NO.

10 of 19