


COUNTRY HOLLOW ADD.  
 GILBERT PH. 1 PAVING  
 CROSS SECTIONS

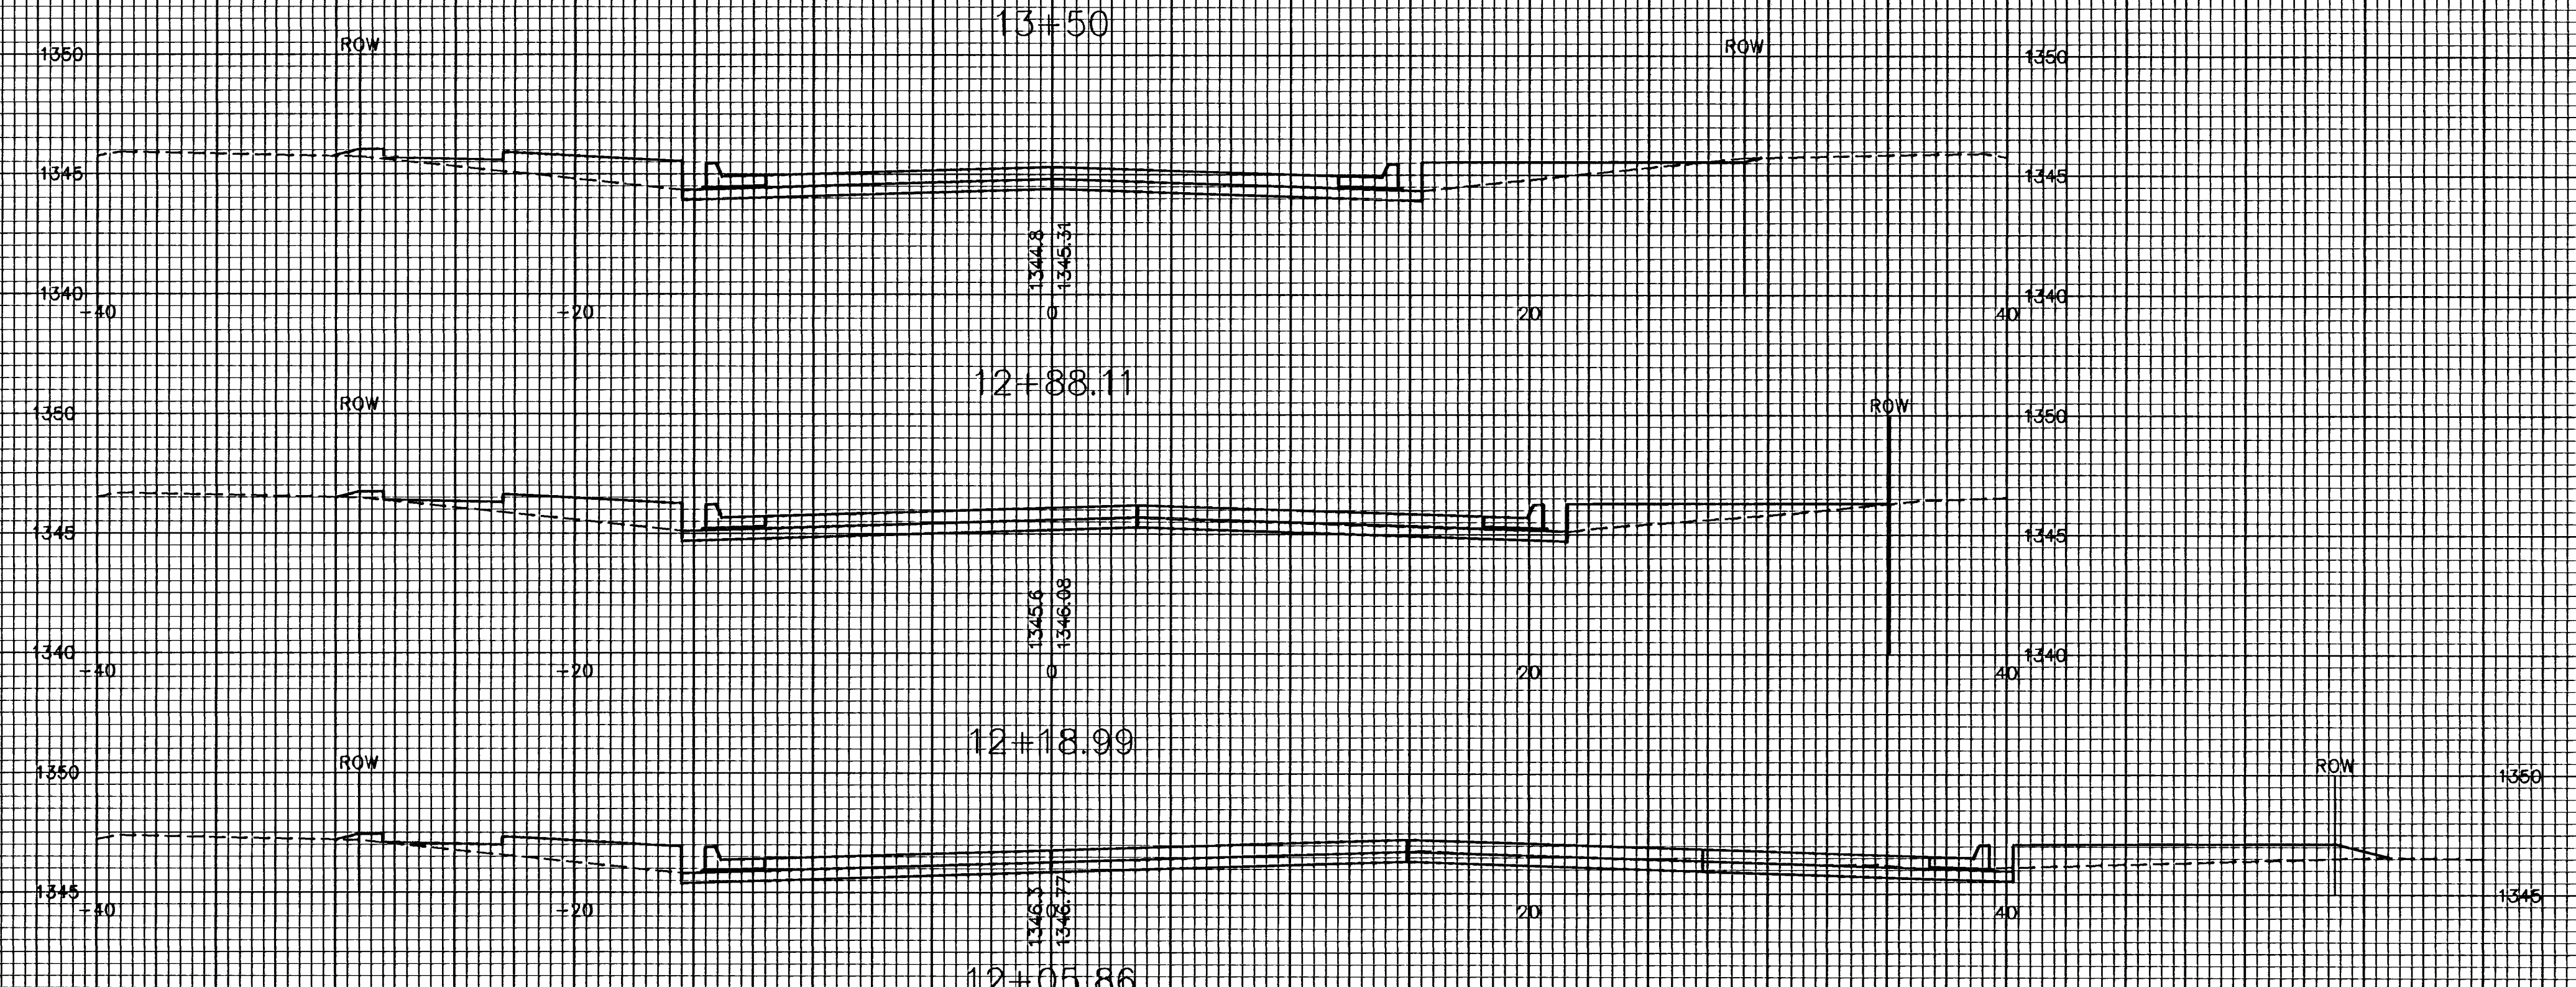

GILBERT