


COUNTRY HOLLOW ADD.
PHASE 1 PAVING
CROSS SECTIONS

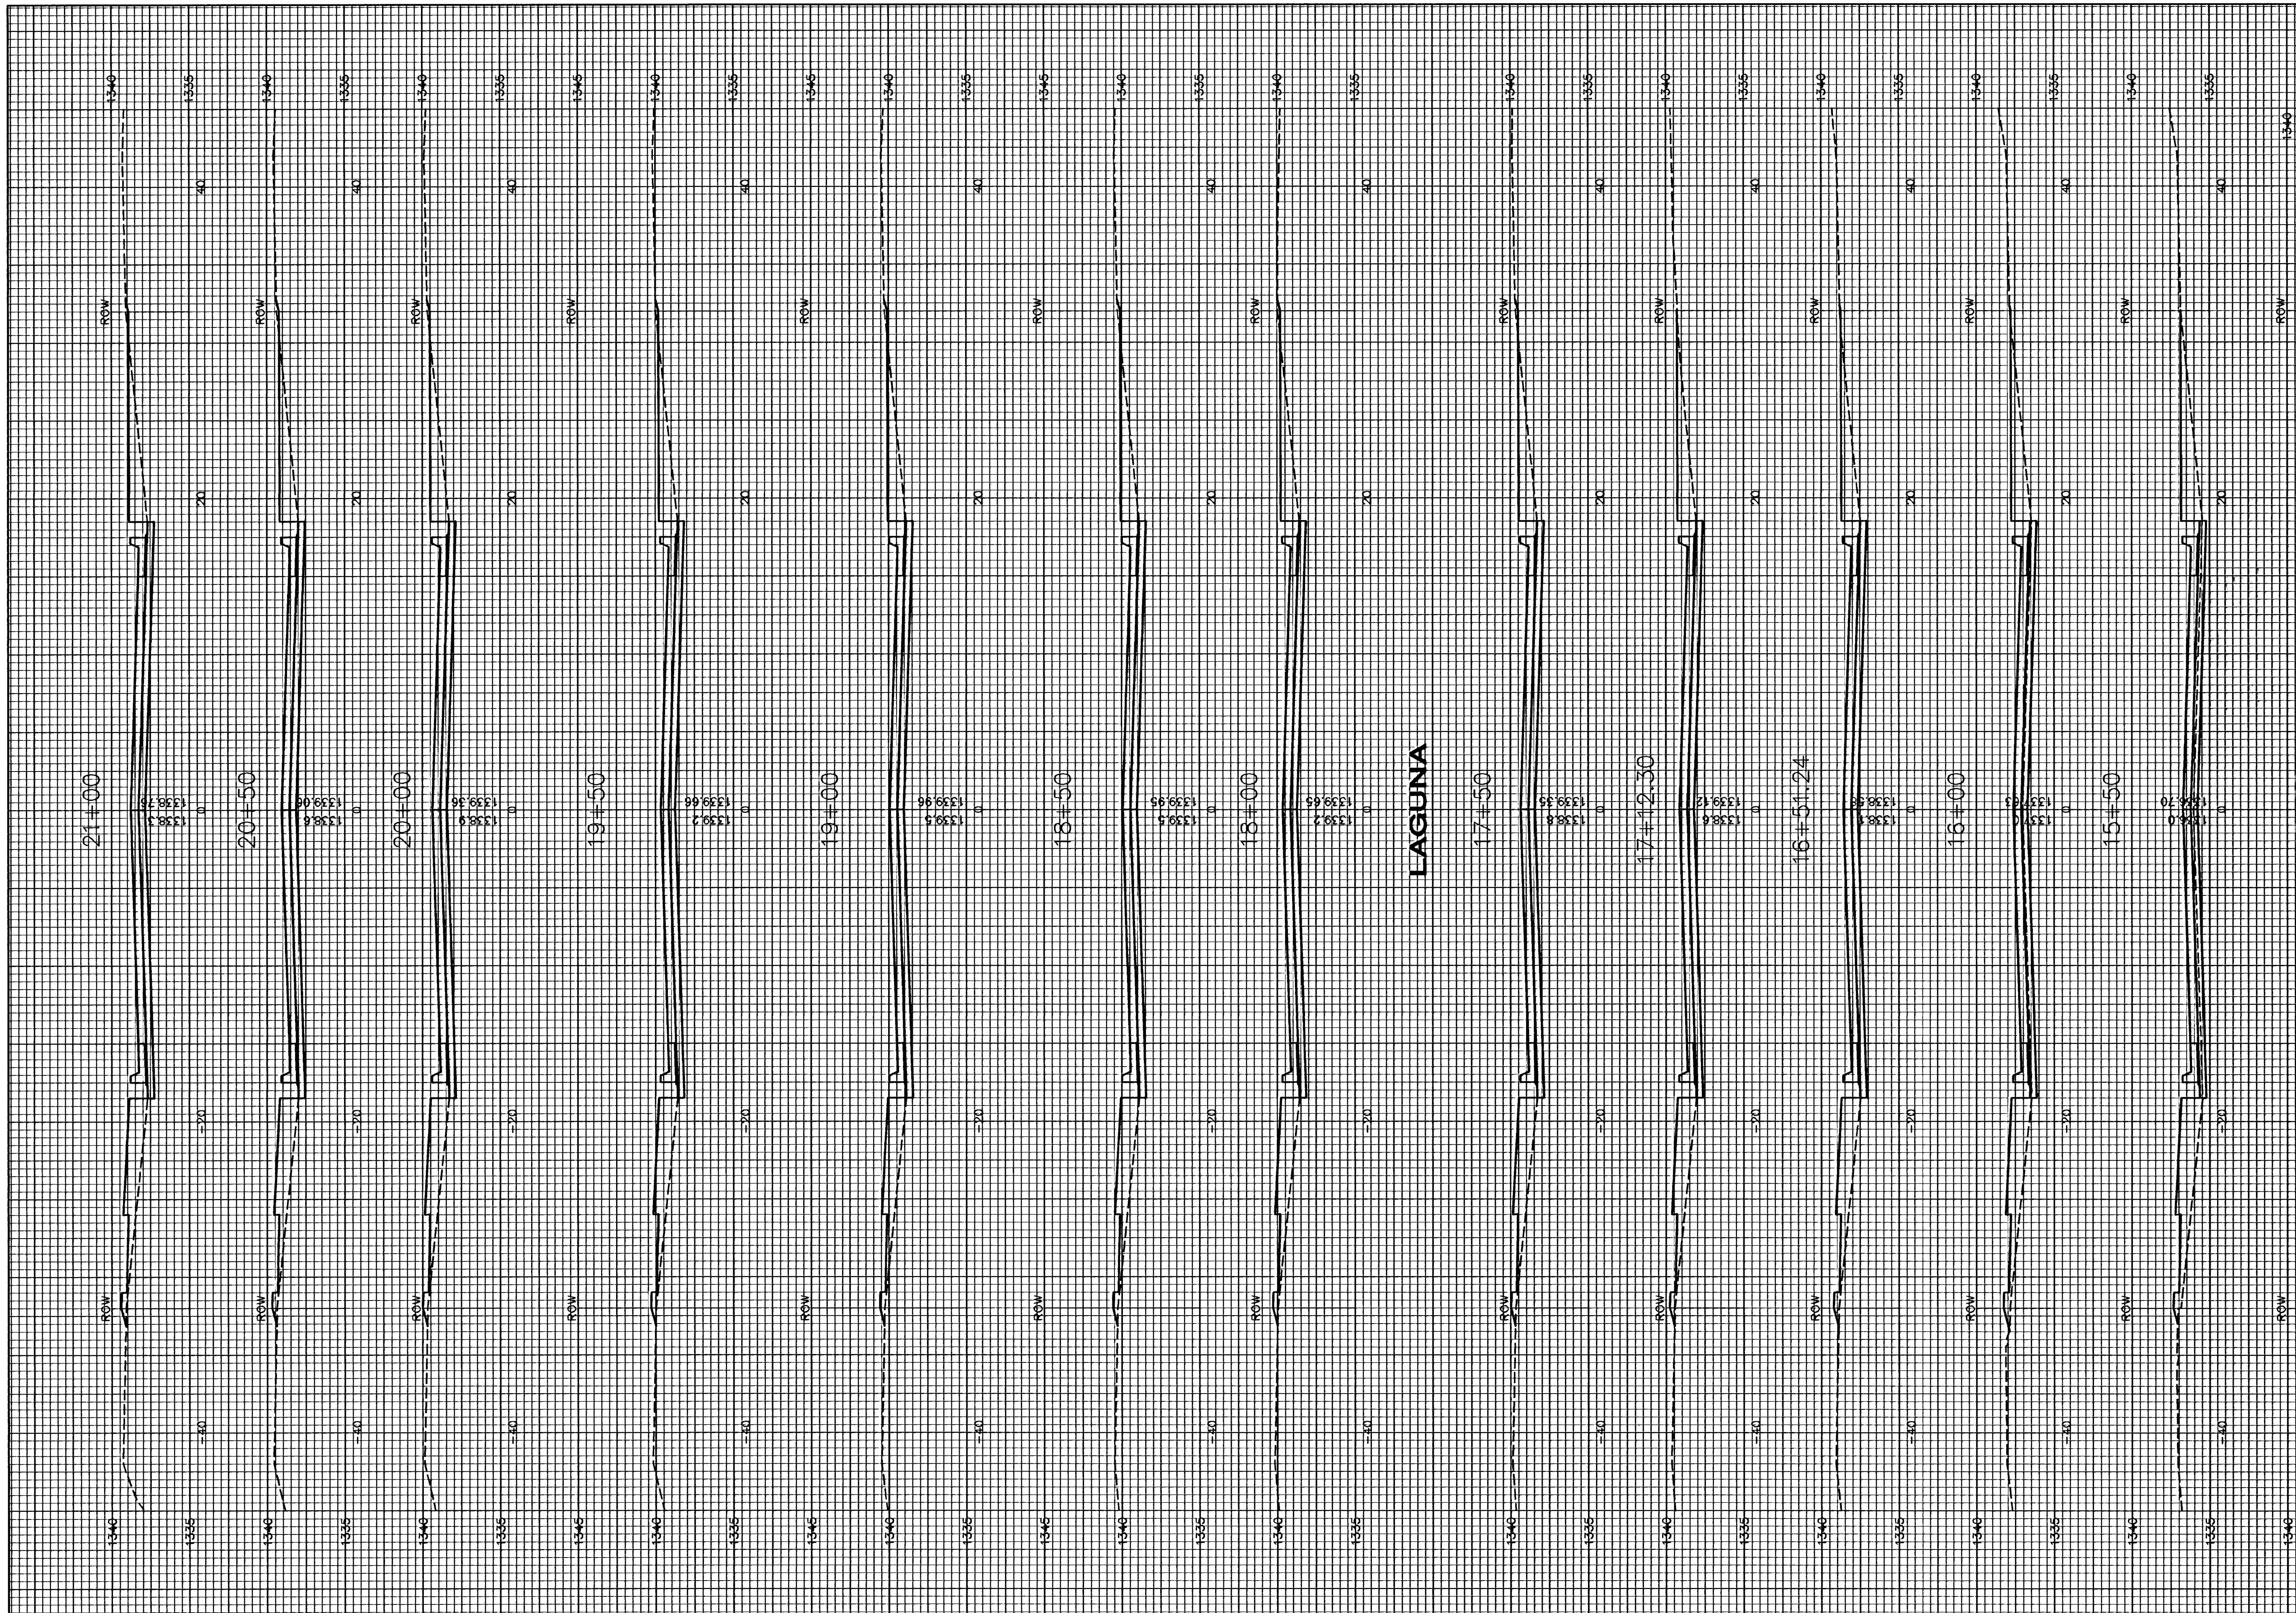

LAGUNA

PECKHAM