



Subdivision Bench Marks				
No.	Street and Station	From CL	Description	Elevation
5	Bellick, Sta. 7+10.00	14.5' Rt.	Curb in front of Hydrant on East side of Bellick	

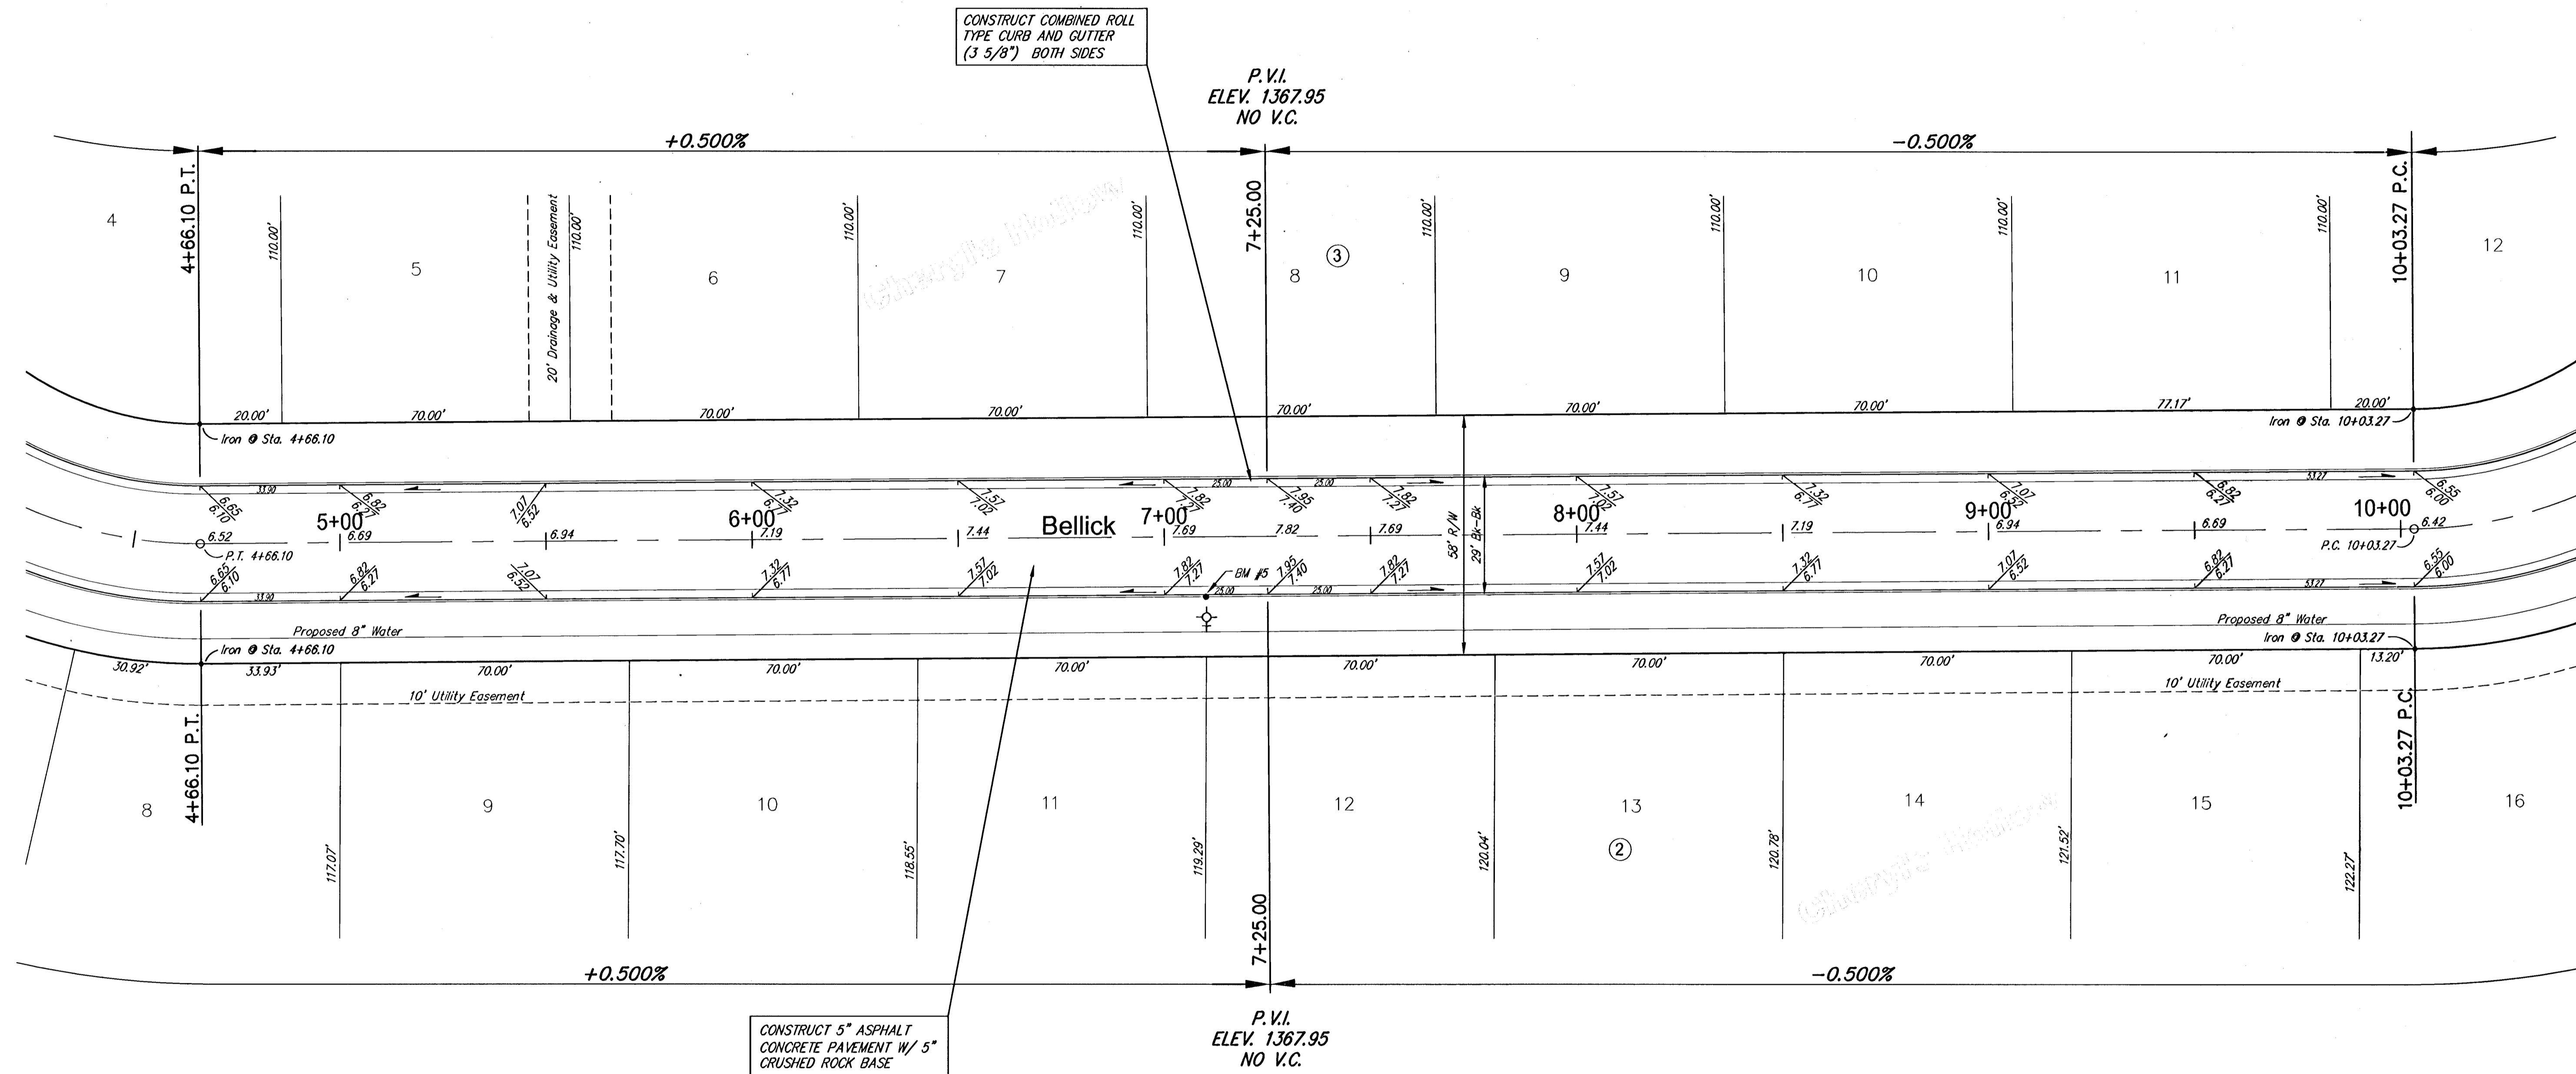

NOTE: ROLL TYPE CURB AND GUTTER TO BE CONSTRUCTED ALONG PAVEMENT DEPICTED ON THIS SHEET

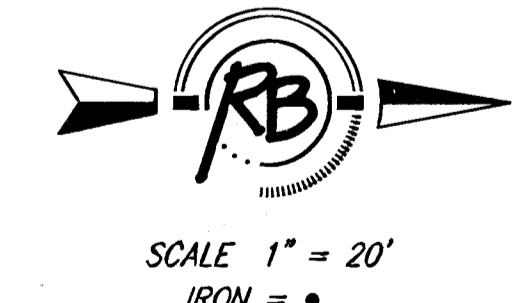

**Cheryl's Hollow Addition, Paving Improvements
Bellick
WICHITA, KANSAS**

 Ruggles & Bohm, P.A. Engineering, Surveying, Land Planning 924 North Main Wichita, Kansas 67203 www.rbkansas.com (318) 284-8008 (318) 284-4621 fax E-mail: info@rbkansas.com	DESIGN KWL	SHEET 9 OF 43
	DRAWN RA	
DRAWING FILE paving [Bellick 2]	PROJECT NUMBER	DATE Aug. 2, 2005