




Subdivision Bench Marks				
No.	Street and Station	From CL	Description	Elevation
6	Bellick, Sta. 11+66.63	14.5' Rt.	P.T. of Curve on Bellick East curbline	

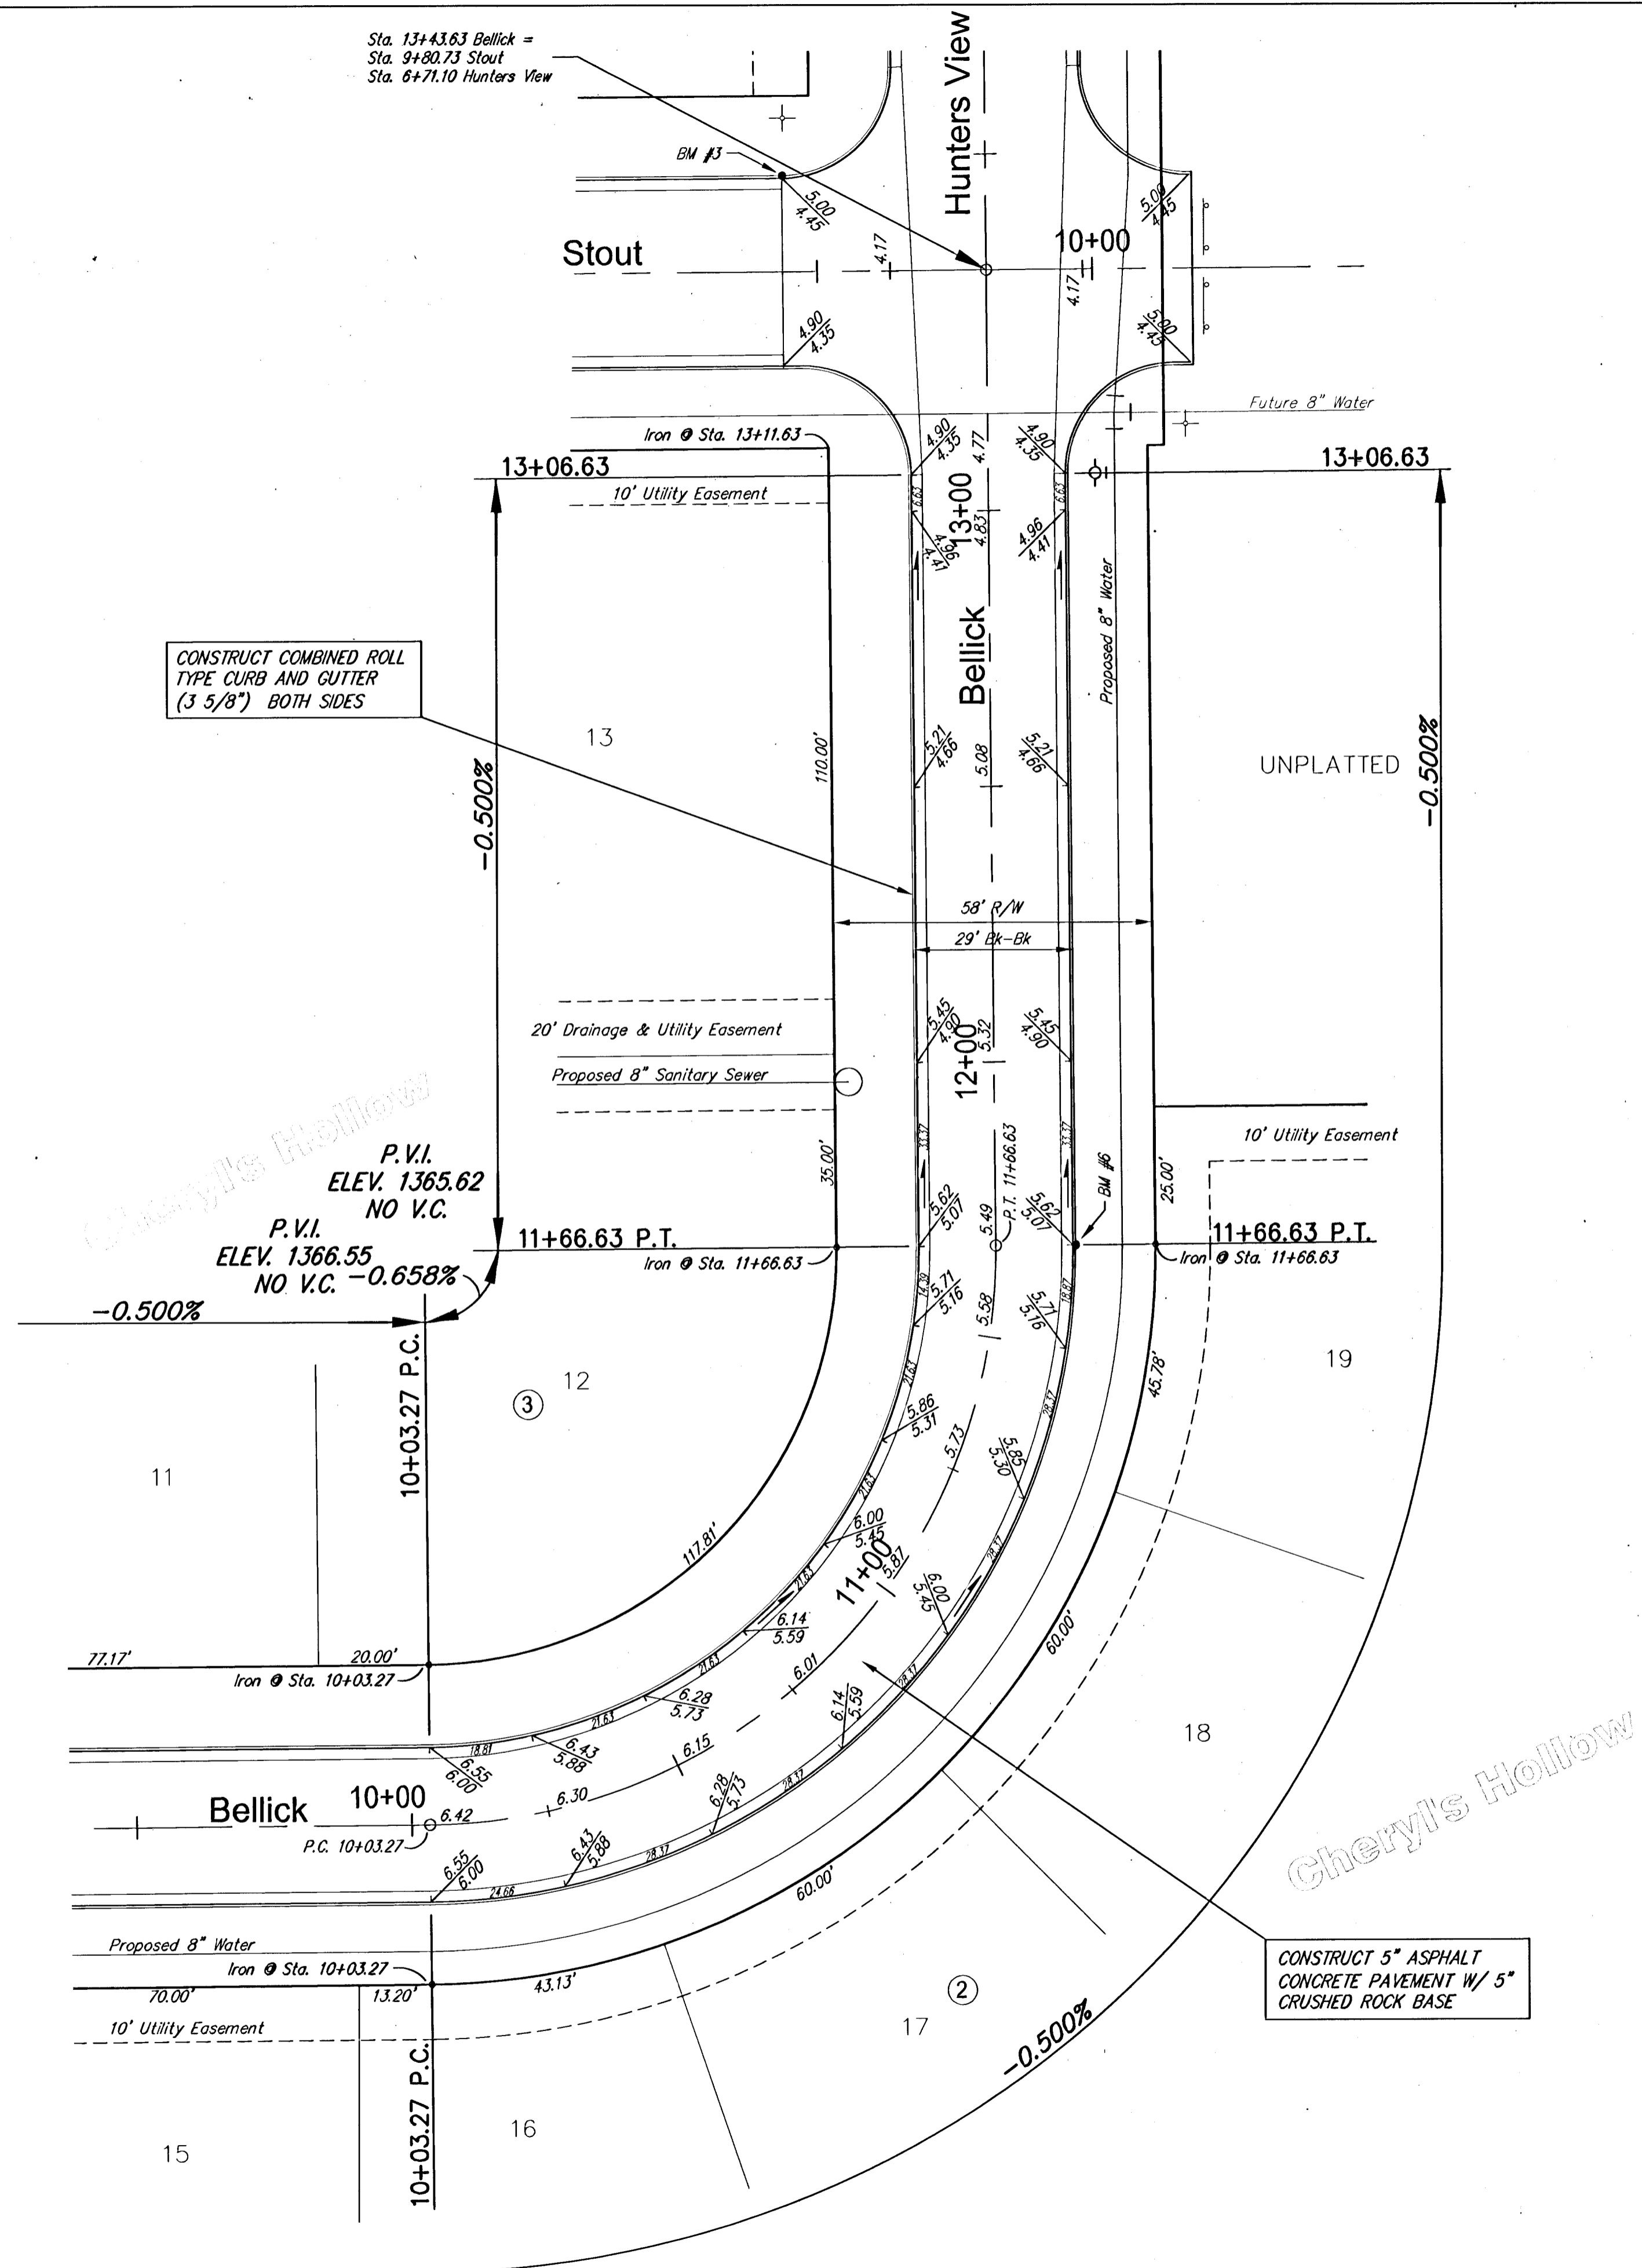

NOTE: ROLL TYPE CURB AND GUTTER TO BE CONSTRUCTED ALONG PAVEMENT DEPICTED ON THIS SHEET

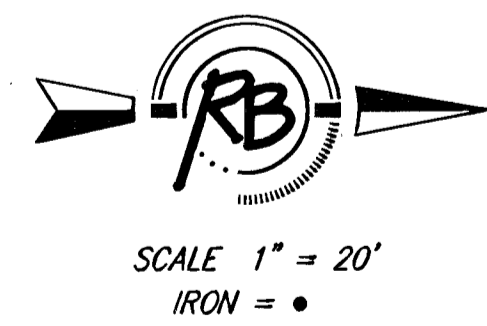

Cheryl's Hollow Addition, Paving Improvements
Bellick
WICHITA, KANSAS

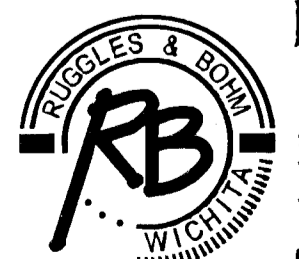

Ruggles & Bohm, P.A.
Engineering, Surveying, Land Planning
924 North Main
Wichita, Kansas 67203
www.rtkansas.com

DESIGN: KWL
DRAWN: RA
REVIEW: RA
UTILITY: RA
DATE: Aug. 2, 2005

DRAWING FILE
paving {Bellick 3}

PROJECT NUMBER

SHEET
10 OF 43