

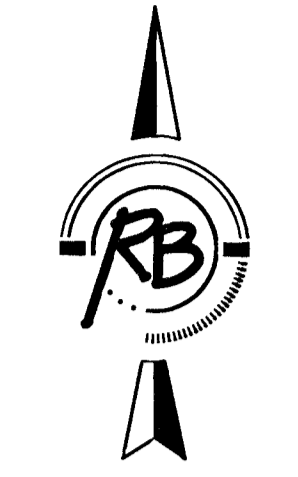


STA. 4+29.48 LINE 2  
STREET STA. 5+08.00, 18.84' RT. (F.I.F.)  
CONSTRUCT INLET TYPE 1A  
(10'x3')  
TOP ELEV. = 1364.19

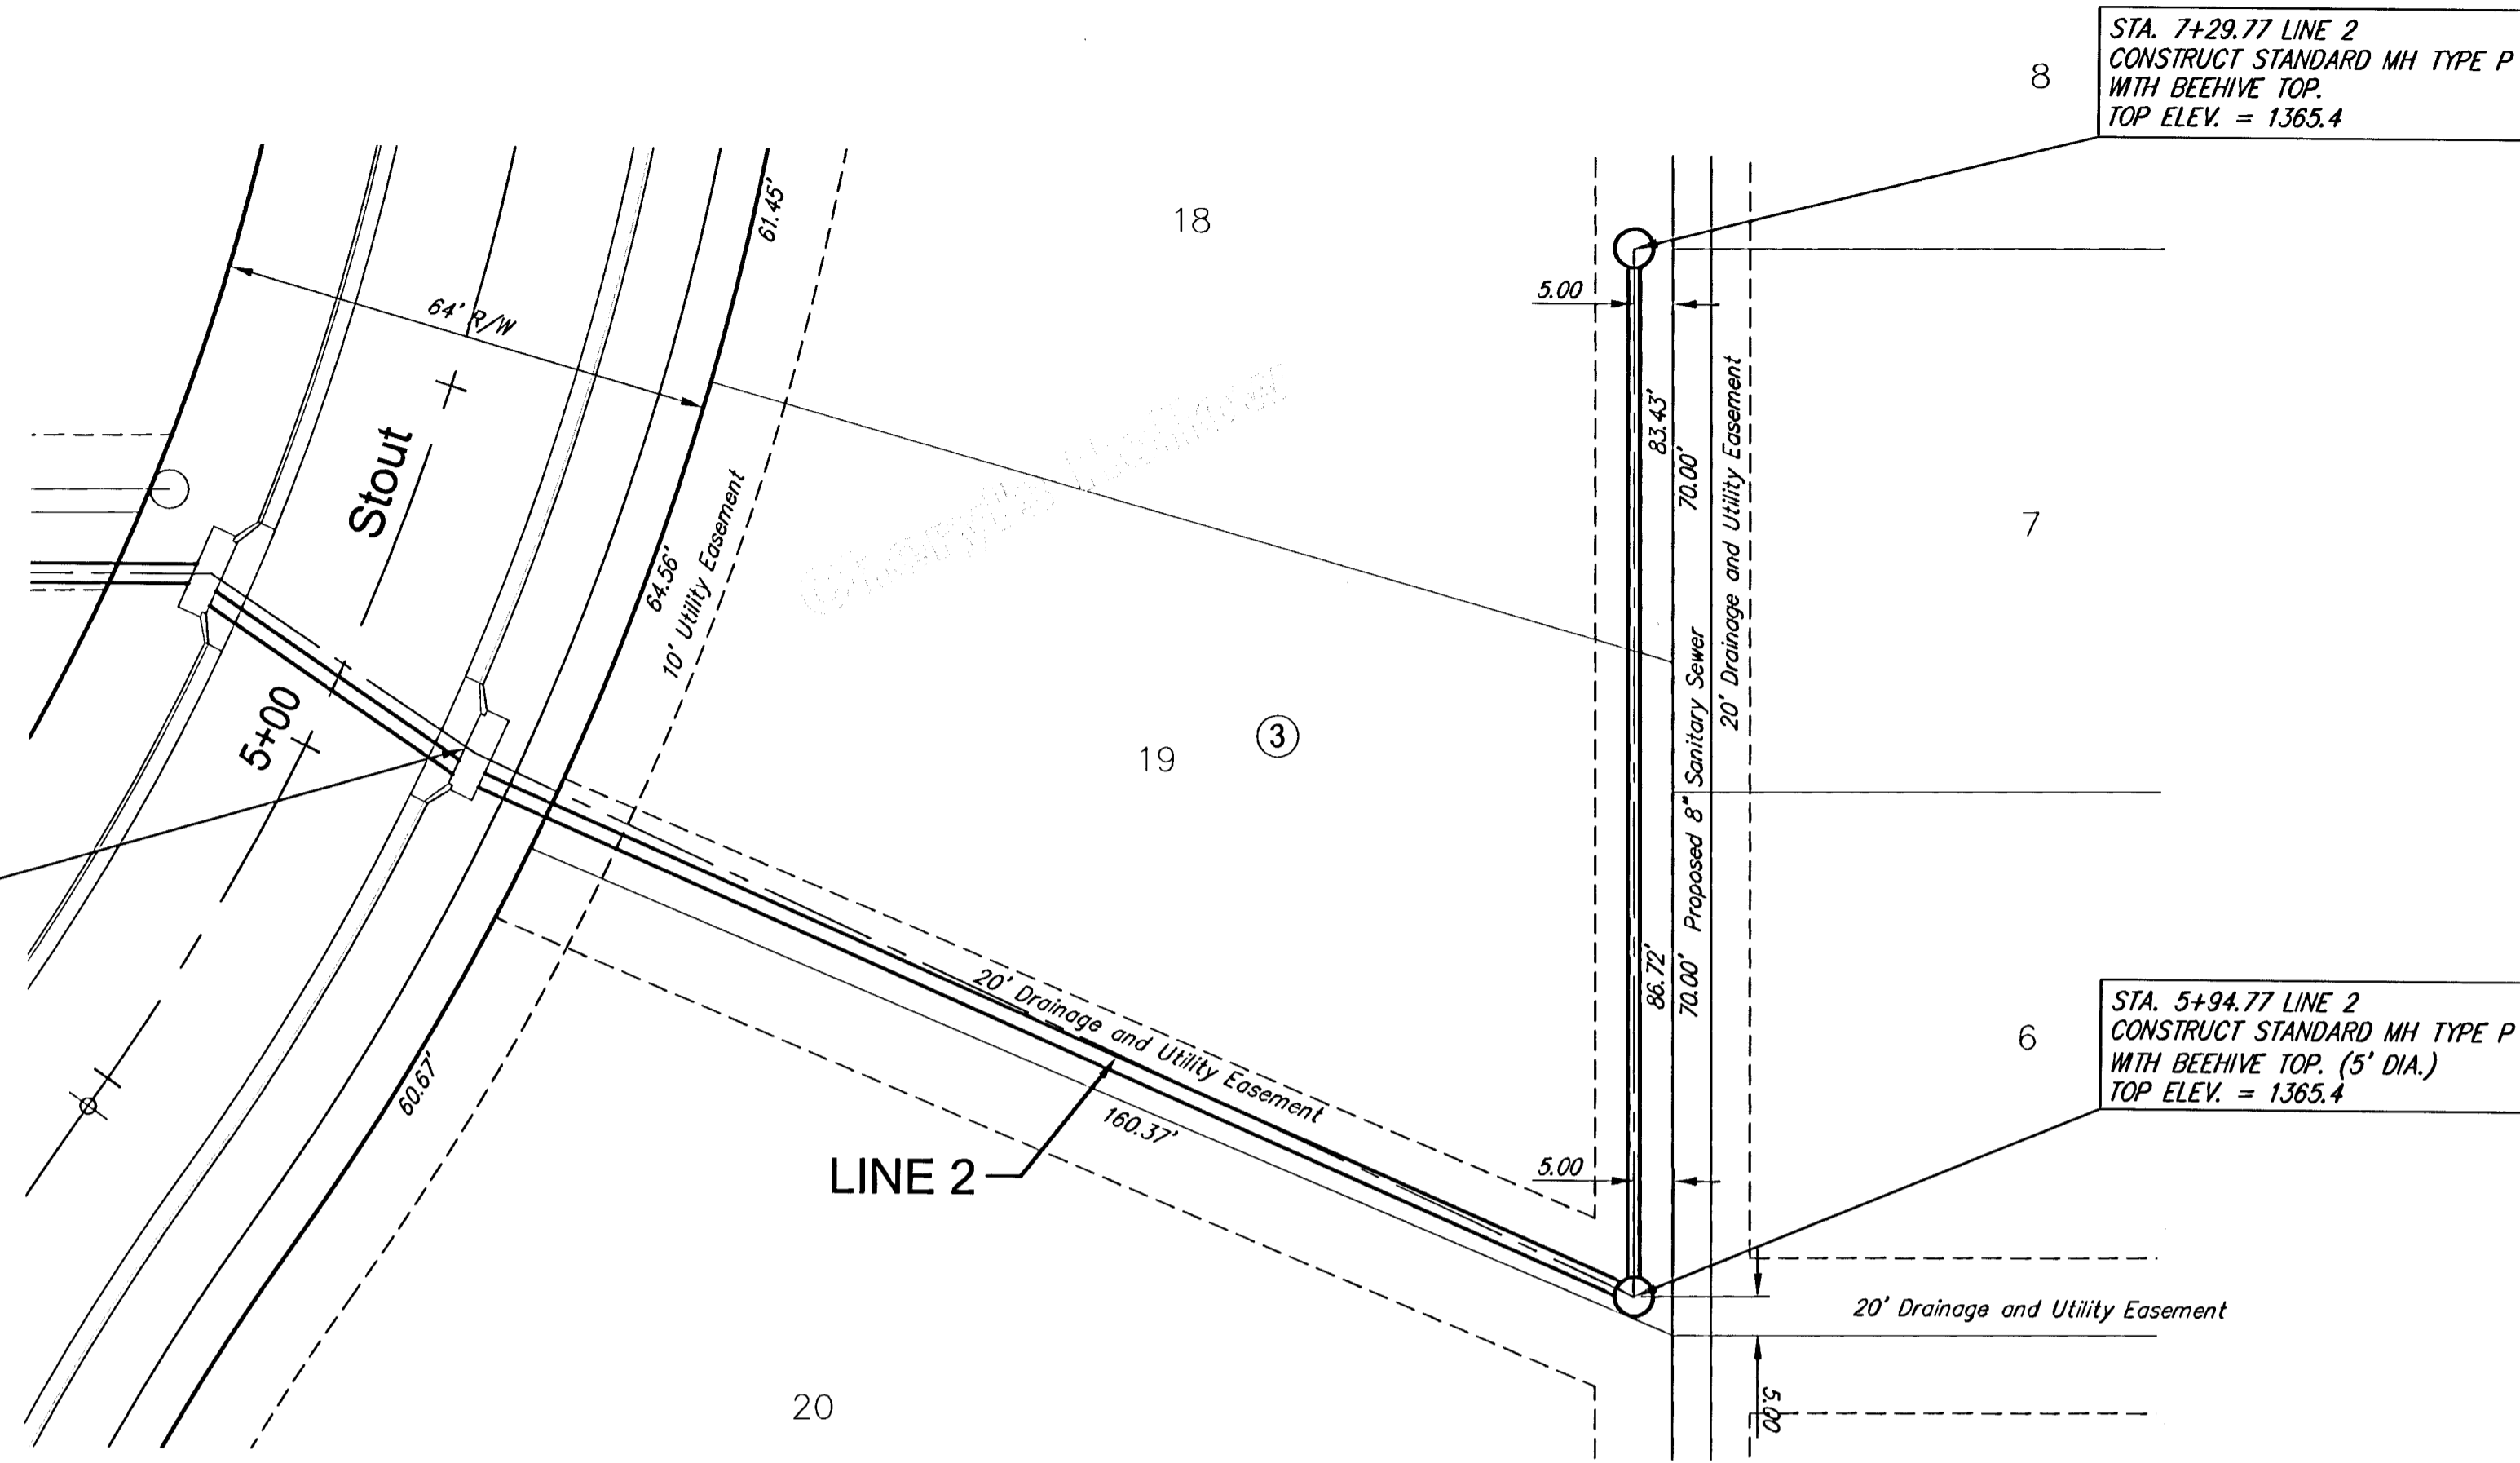


SCALE 1" = 20' (Horiz.)  
1" = 5' (Vert.)  
IRON = •

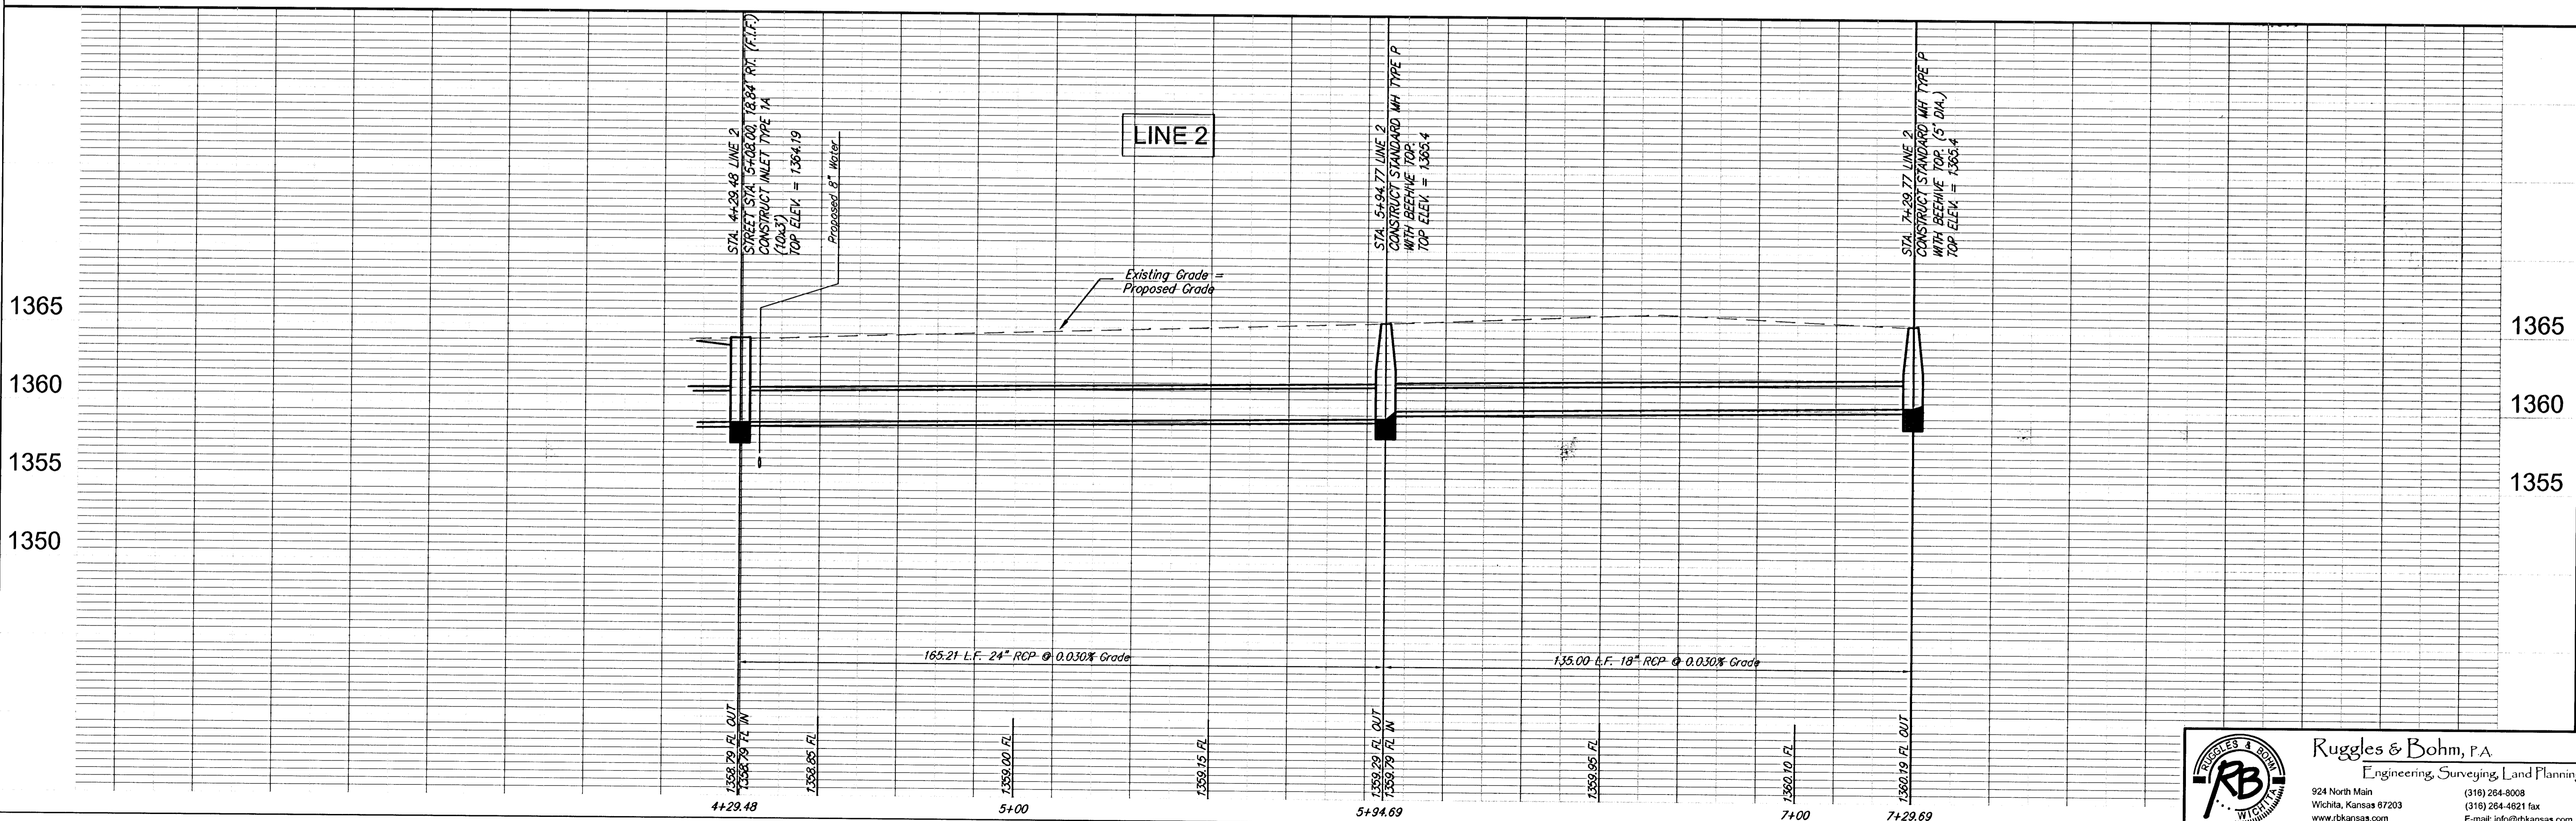

PROJECT NUMBER	DESIGN	DRAWN	REVISED
Storm Sewer [Line 2 (2)]	K/W	RA	
	UTILITY	DATE	REVIEW
		Aug. 2, 2005	

Cheryl's Hollow Addition  
Storm Water Sewer Line 2  
WICHITA, KANSAS

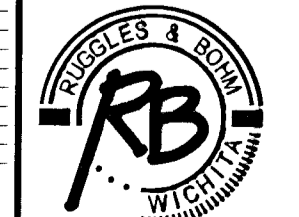

Ruggles & Bohm, P.A.  
Engineering, Surveying, Land Planning  
924 North Main  
Wichita, Kansas 67203  
www.rbkansas.com  
(316) 264-9008  
(316) 264-4821 fax  
E-mail: info@rbkansas.com

RB JOB #  
2665E  
SHEET  
17  
OF  
43