


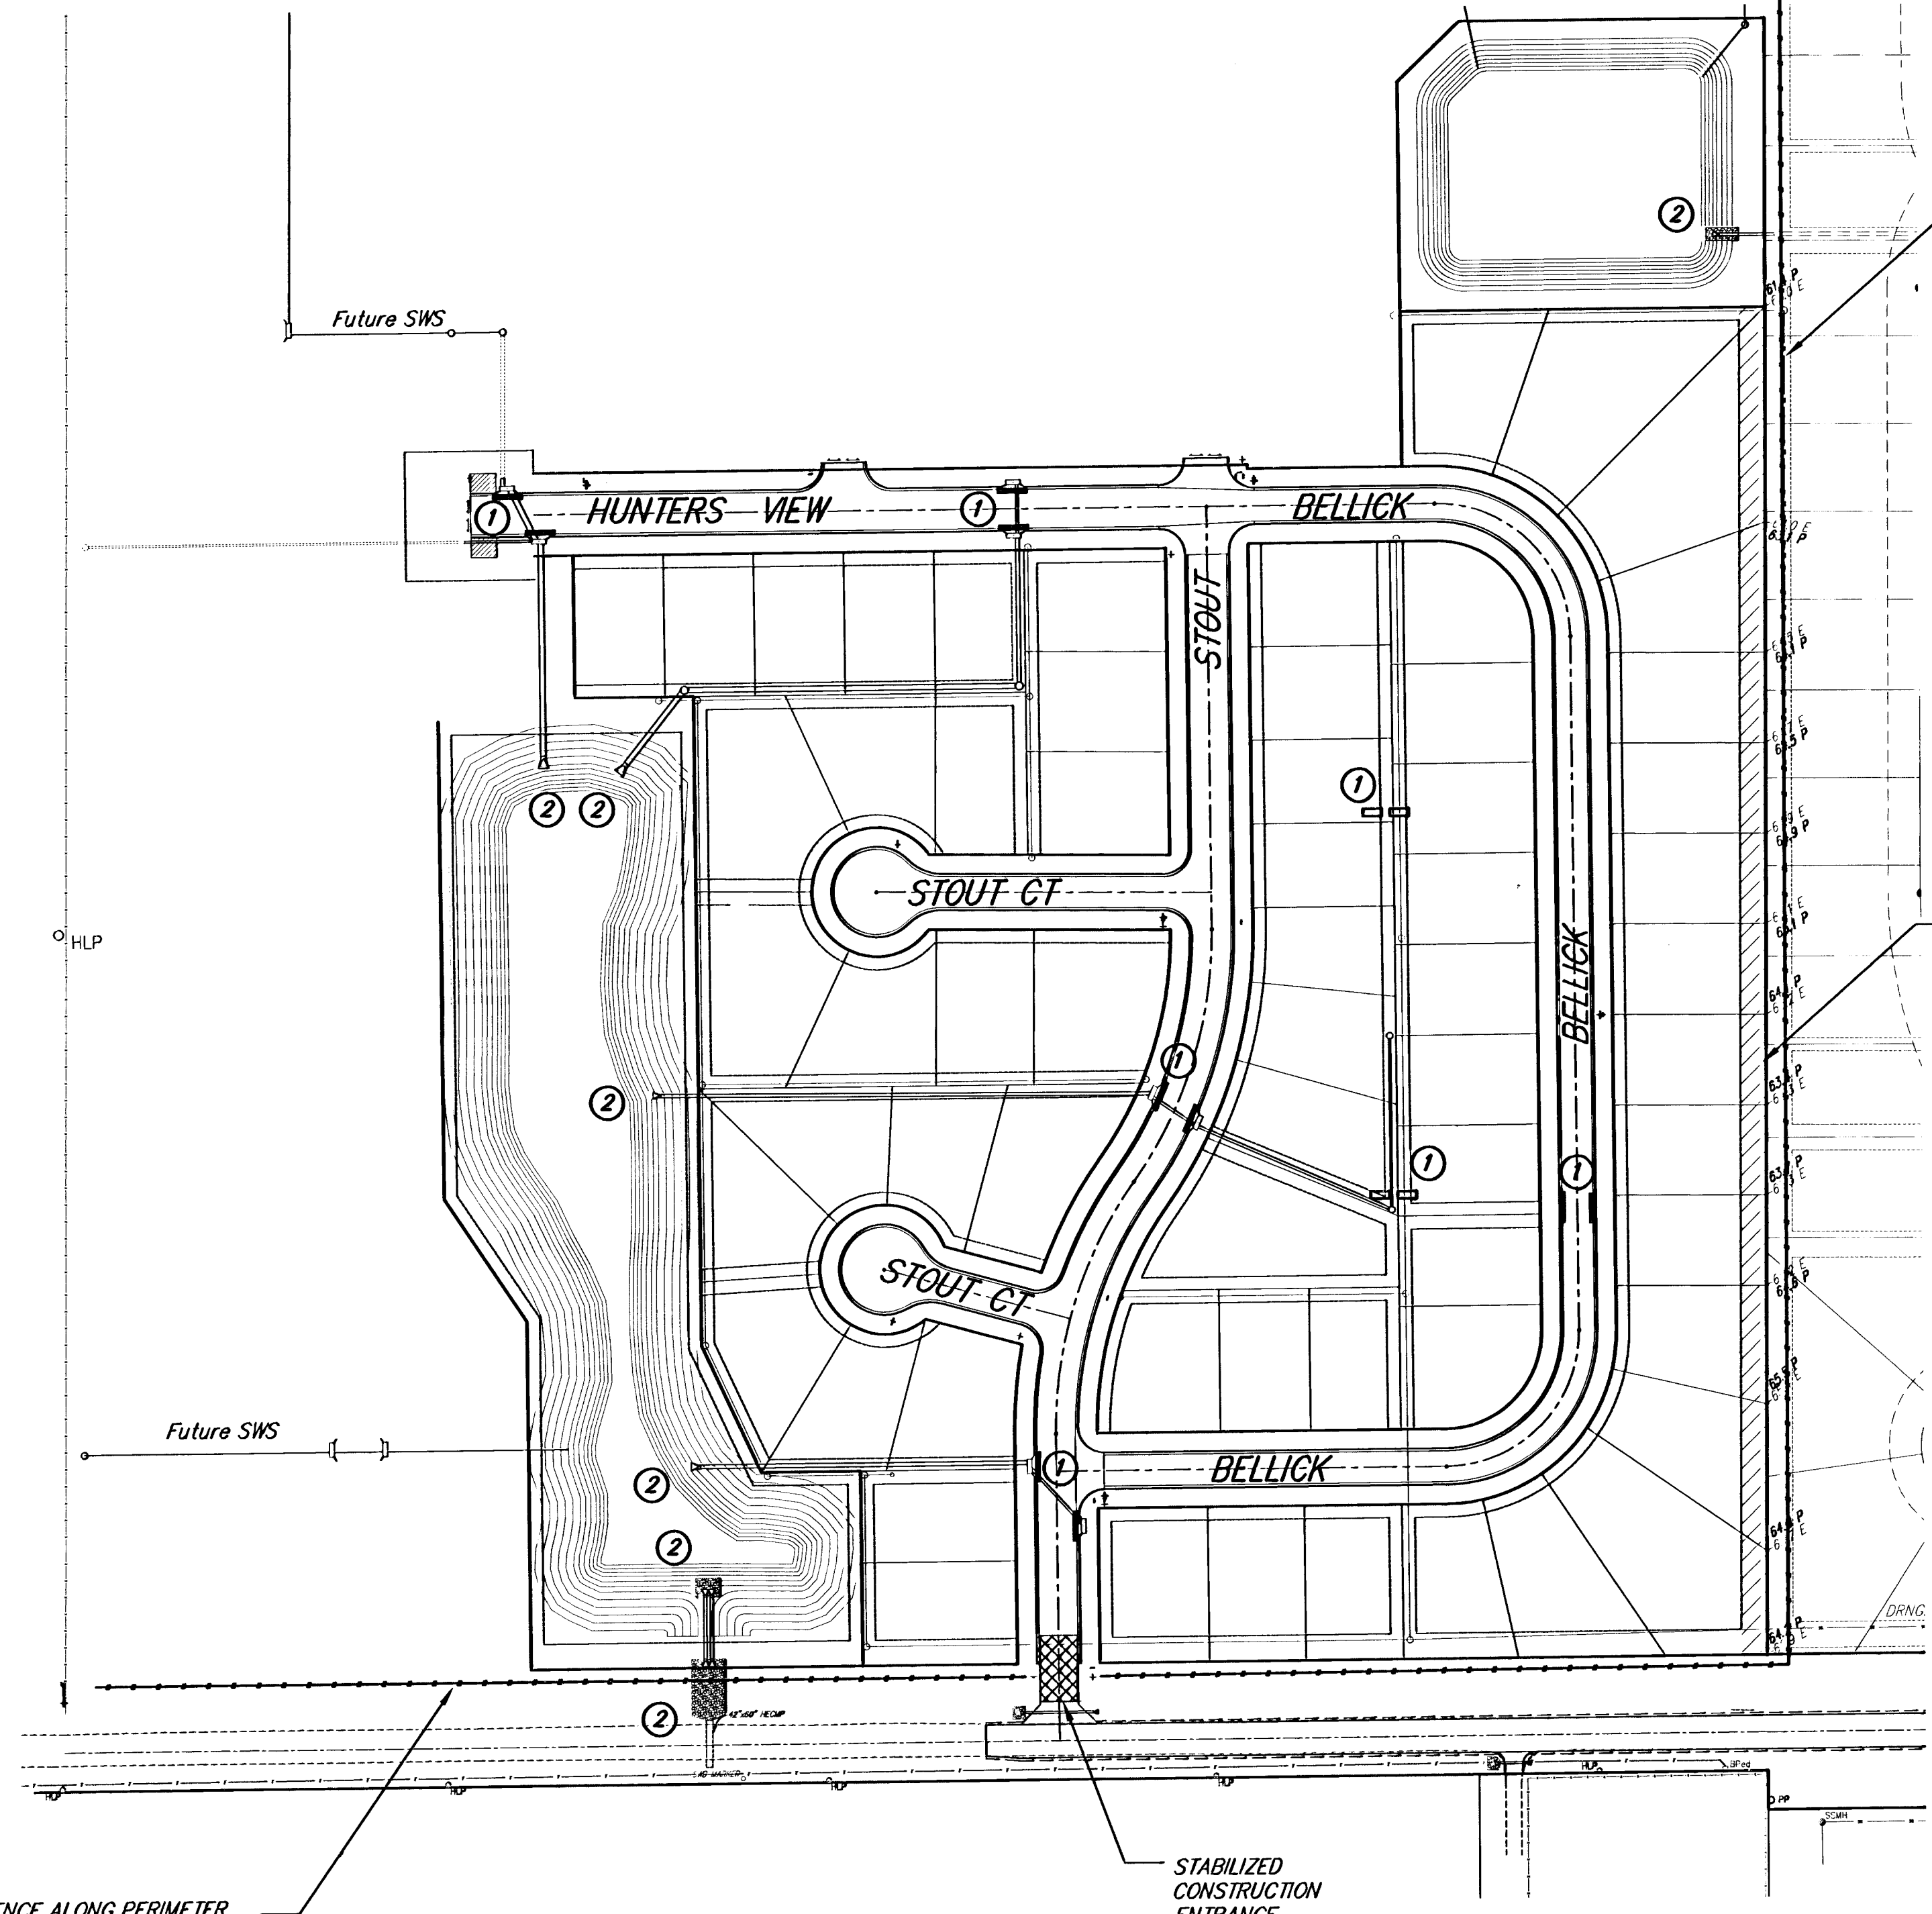

NOTES:

SILT FENCE MAY BE USED INSTEAD OF HAYBALE DITCH CHECKS.

THE CONTRACTOR SHALL MONITOR THE SITE FOR OFF-SITE SILT TRANSPORT AND SHALL INSTALL ADDITIONAL SILT FENCE AS NECESSARY TO PREVENT OFF-SITE TRANSPORT. COST OF ADDITIONAL SILT FENCE SHALL BE INCIDENTAL TO THE BID ITEM FOR EROSION CONTROL BMP.

AN NPDES PERMIT HAS BEEN OBTAINED FOR THIS PROJECT. ALL CONTRACTORS AND SUB-CONTRACTORS WILL BE REQUIRED TO COMPLY WITH THE REQUIREMENTS OF THE PERMIT.

- LEGEND
- Silt Fence
 - □ □ □ Hay Bale Ditch Check
 - ① Inlet Barrier Protection
 - ② Protected by Rip Rap

CHERYL'S HOLLOW ADDITION EROSION CONTROL PLAN WICHITA, KANSAS			
	Ruggles & Bohm, P.A. Engineering, Surveying, Land Planning		DESIGN KWL
	924 North Main Wichita, Kansas 67203 www.rbkansas.com		DRAWN RA
	(316) 264-8008 (316) 264-4621 fax E-mail: info@rbkansas.com		REVIEW
	DRAWING FILE paving {Erosion Control}		UTILITY
PROJECT NUMBER .		DATE Aug. 2, 2005	SHEET 20 OF 43