


**BENCHMARK**  
 119th St. W. & Pawnee  
 City of Wichita Benchmark Disc.  
 NE corner of intersection. 40' E  
 and 30' N of centerline. 59.5' N of  
 power pole @ SE corner of  
 intersection. 156.8' NNE of  
 centerline of E concrete headwall on  
 culvert under 119th St. W.  
 Elev. = 148.68 (City Datum)  
 Elev. = 1336.08 (N.G.V.D.29)

Scale: 1" = 20'  
 • = Iron

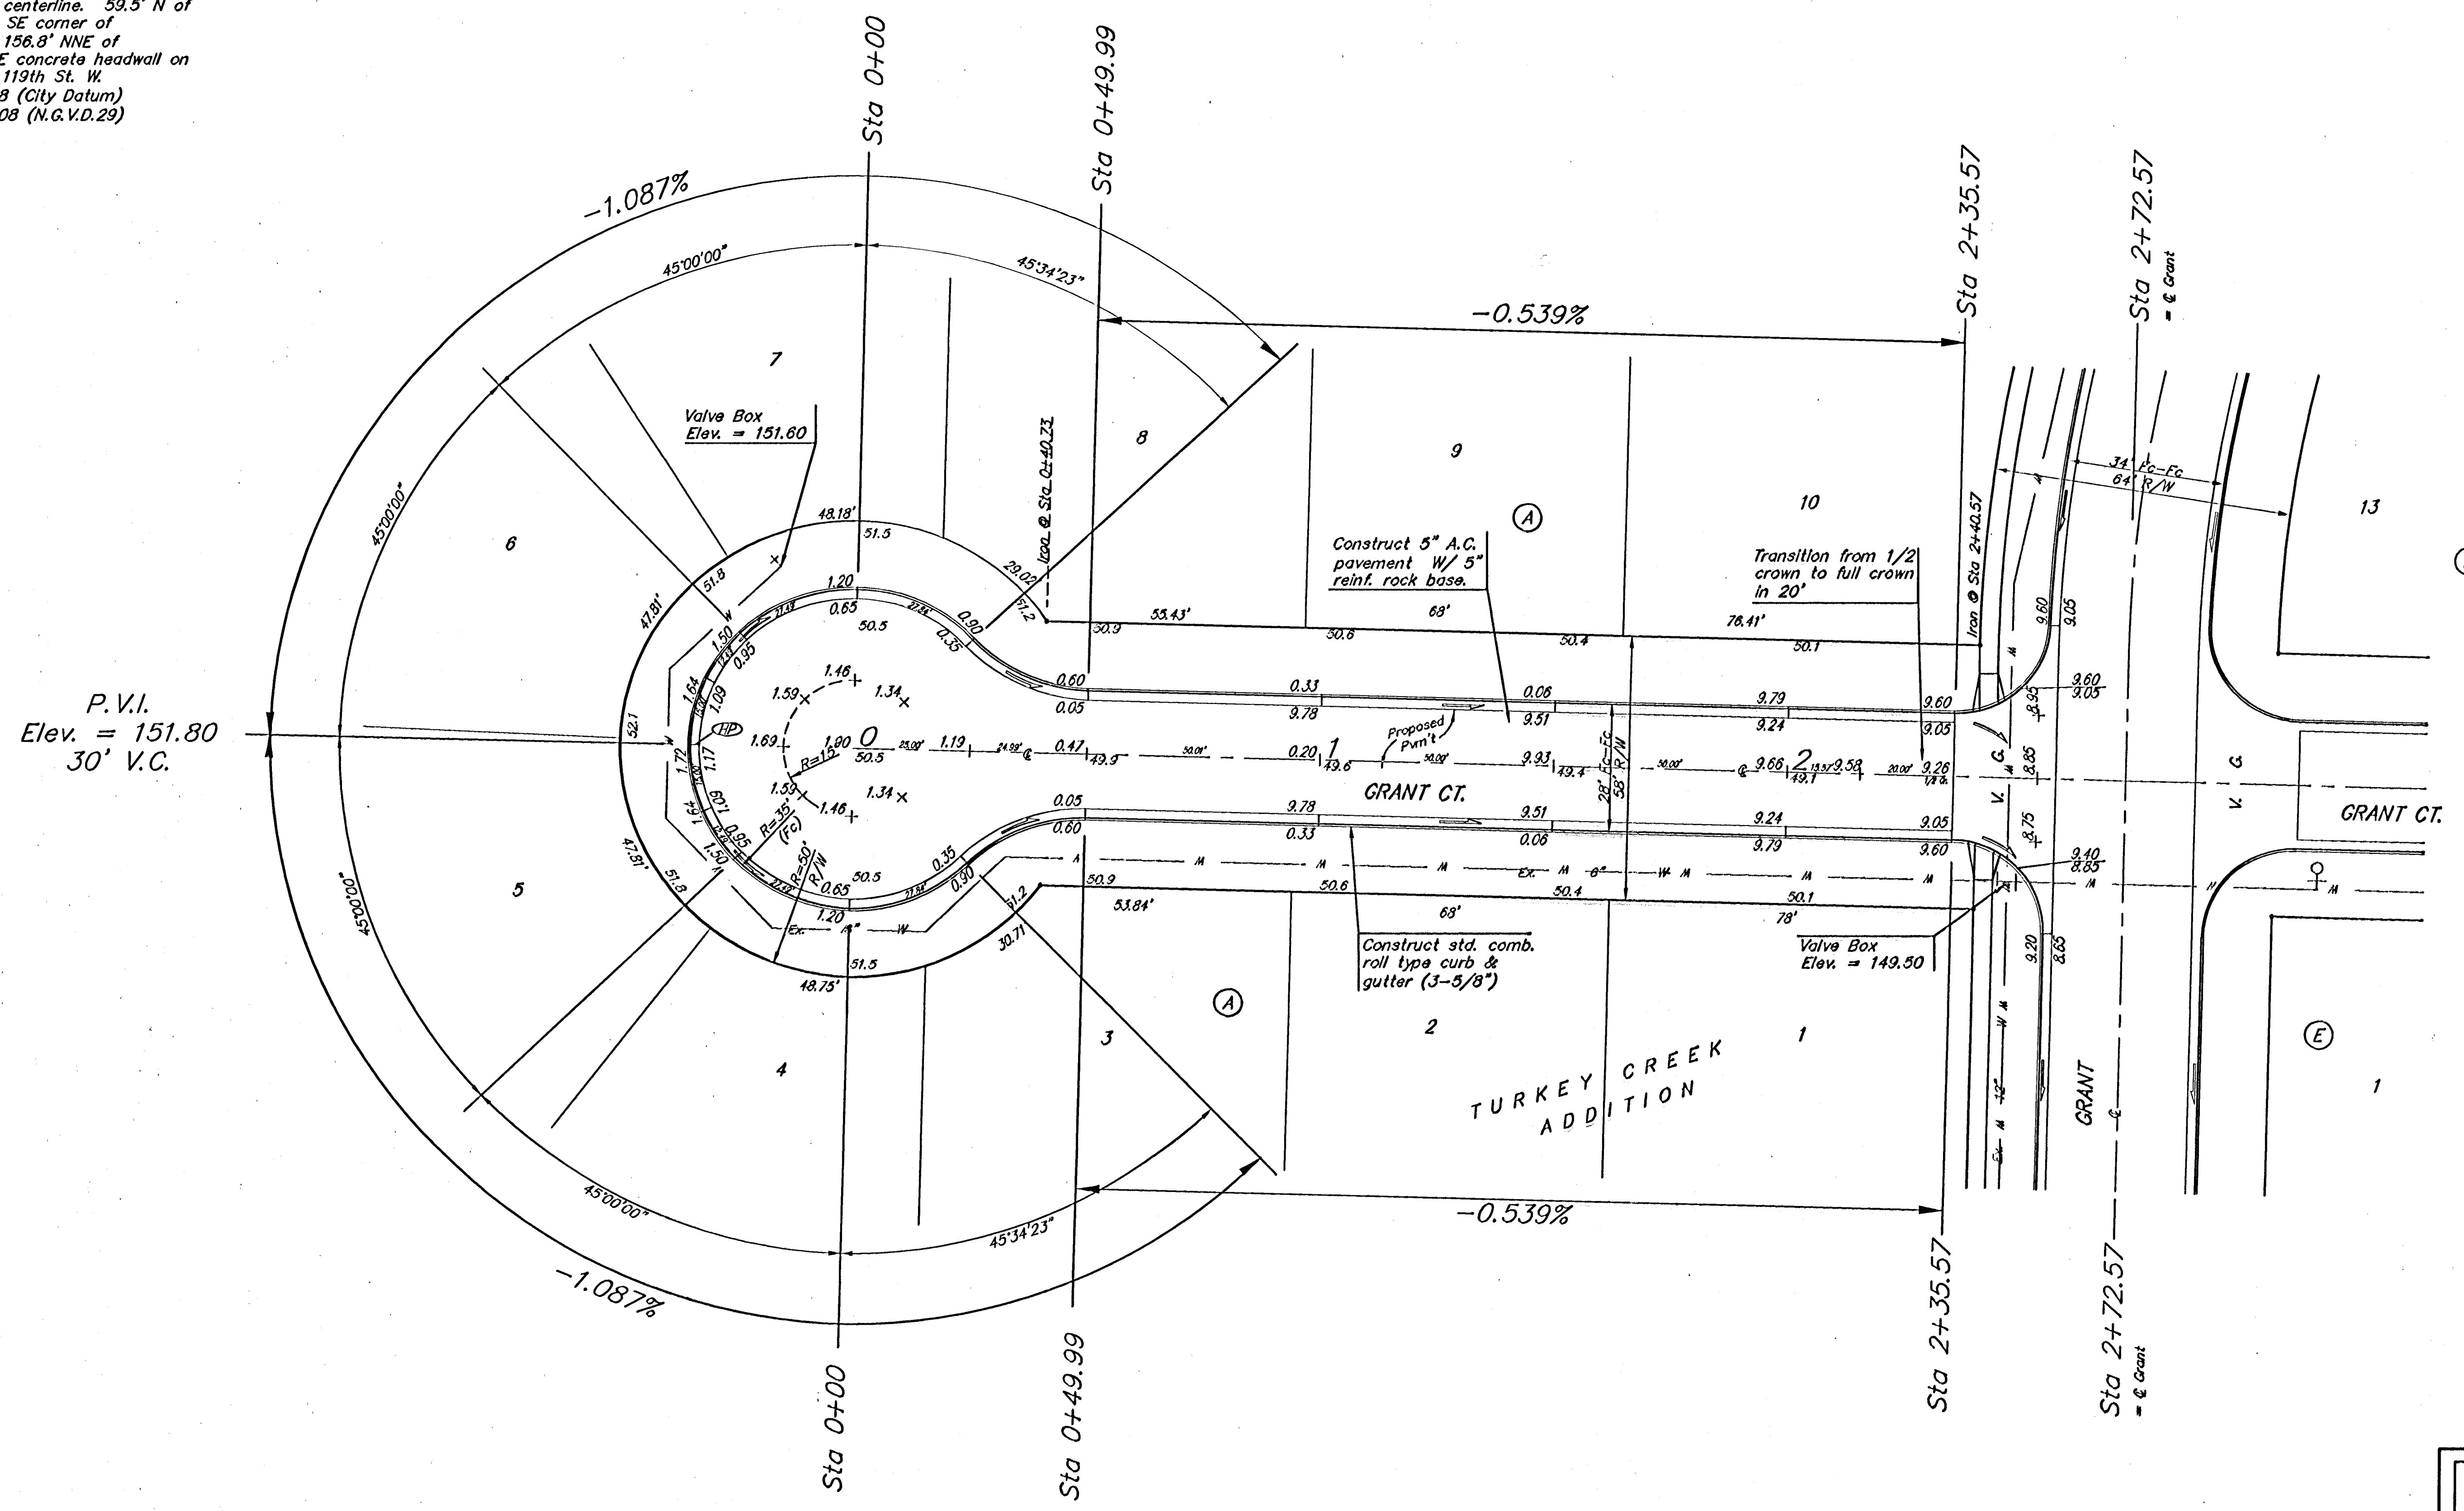

Adjust water valve boxes as needed to grade. Incidental to Site Clearing and Restoration.

**NOTE:** ROLL TYPE CURB & GUTTER TO BE CONSTRUCTED ON THE PAVEMENT SHOWN ON THIS SHEET. TOP OF CURB ELEVATIONS ARE GIVEN FOR FULL HEIGHT CURB.

<b>Baughman</b>		TURKEY CREEK ADDITION - PH. I	
		<b>GRANT CT.</b>	
		STA 0+00 TO STA 2+72.57	
Baughman Company, P.A. 31512th & Pawnee, N.W. 67111 P. 316-267-7111 F. 316-267-4149			
ENGINEERING   SURVEYING   PLANNING   LANDSCAPE ARCHITECTURE			
PROJECT NUMBER	DESIGN	DRAWN	TMS
REVISIONS	APPROVED	DATE	12/04
	SCALE	Noted	
	SHEET	13 OF 48	
TurkeyCreek/S03		0406E931	