
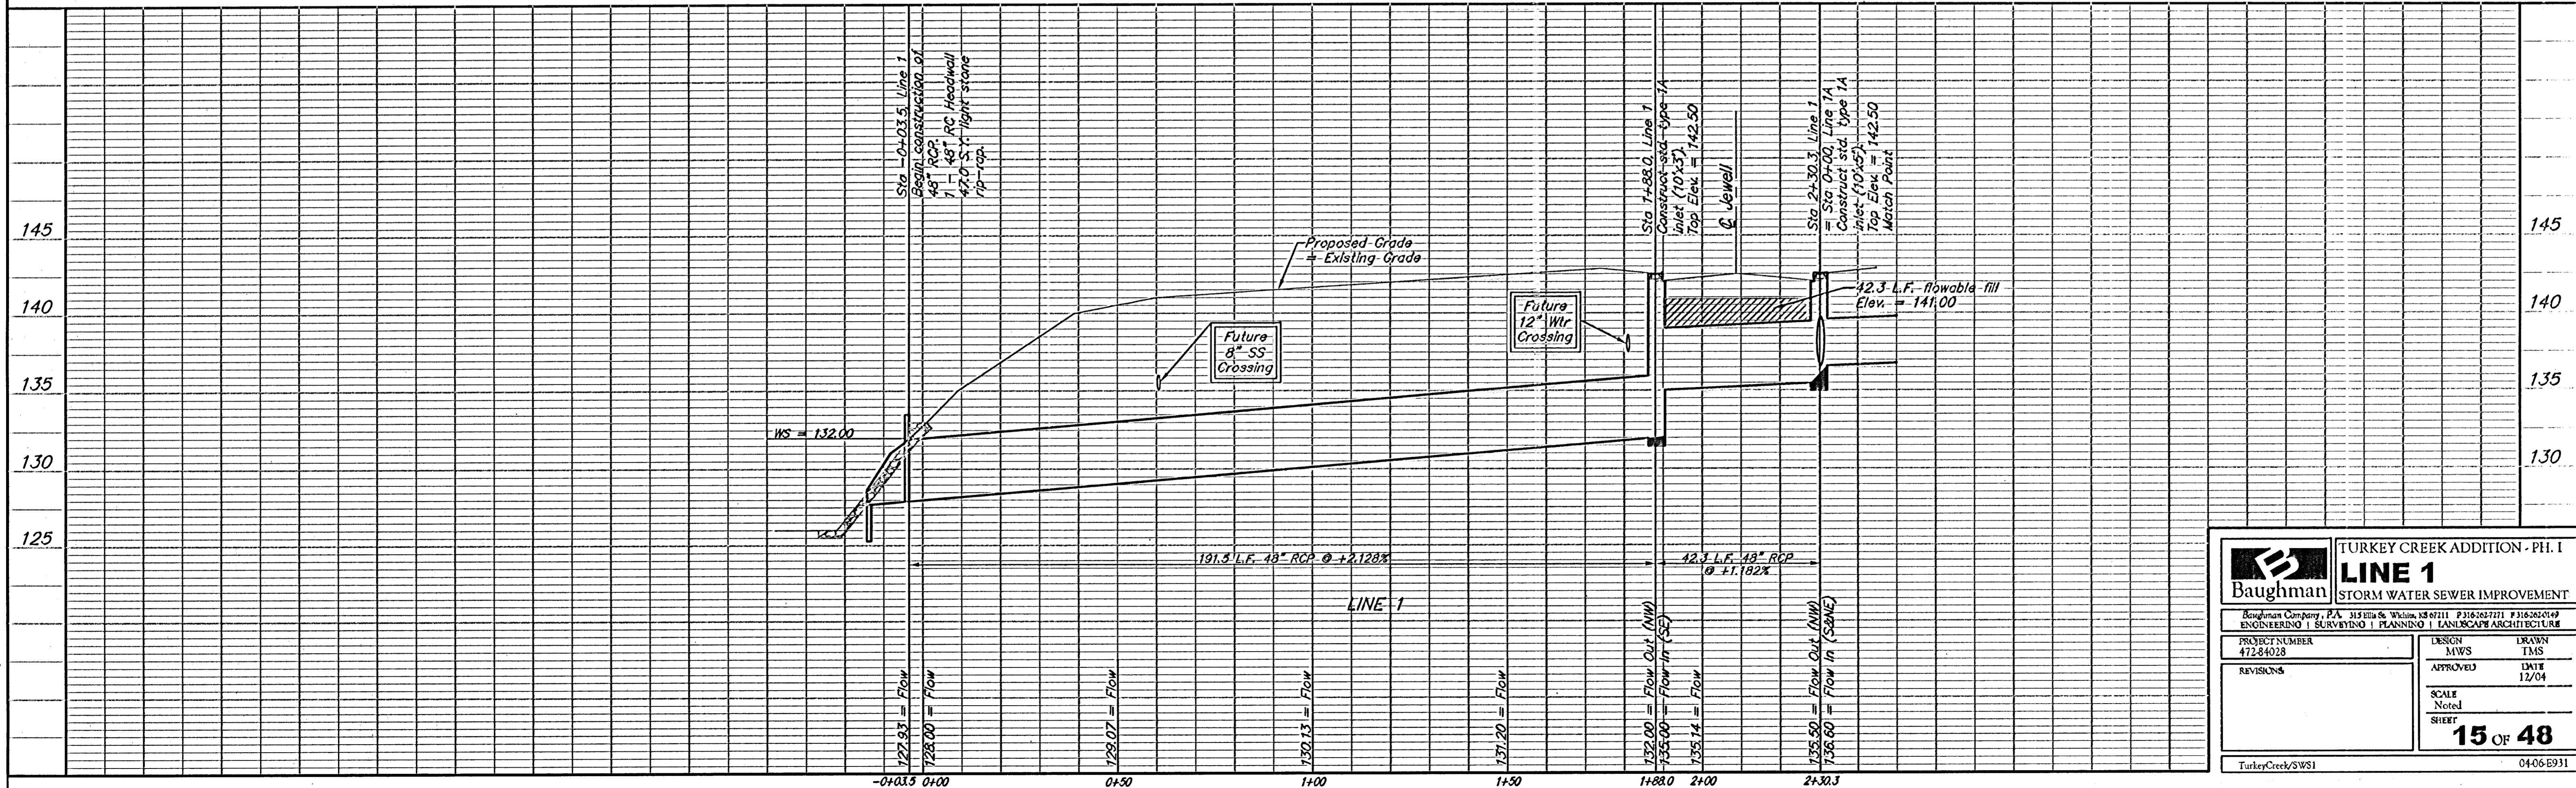


BENCHMARK
 119th St. W. & Pawnee
 City of Wichita Benchmark Disc.
 NE corner of intersection. 40' E
 and 30' N of centerline. 59.5' N of
 power pole @ SE corner of
 intersection. 156.8' NNE of
 centerline of E concrete headwall on
 culvert under 119th St. W.
 Elev. = 148.68 (City Datum)
 Elev. = 1336.08 (N.G.V.D.29)

Pond data:
 Static ws elev. = 132.0
 100-yr ws elev. is
 Variable along reach

Scale: 1" = 20' Horizontal
 1" = 5' Vertical
 * = Iron

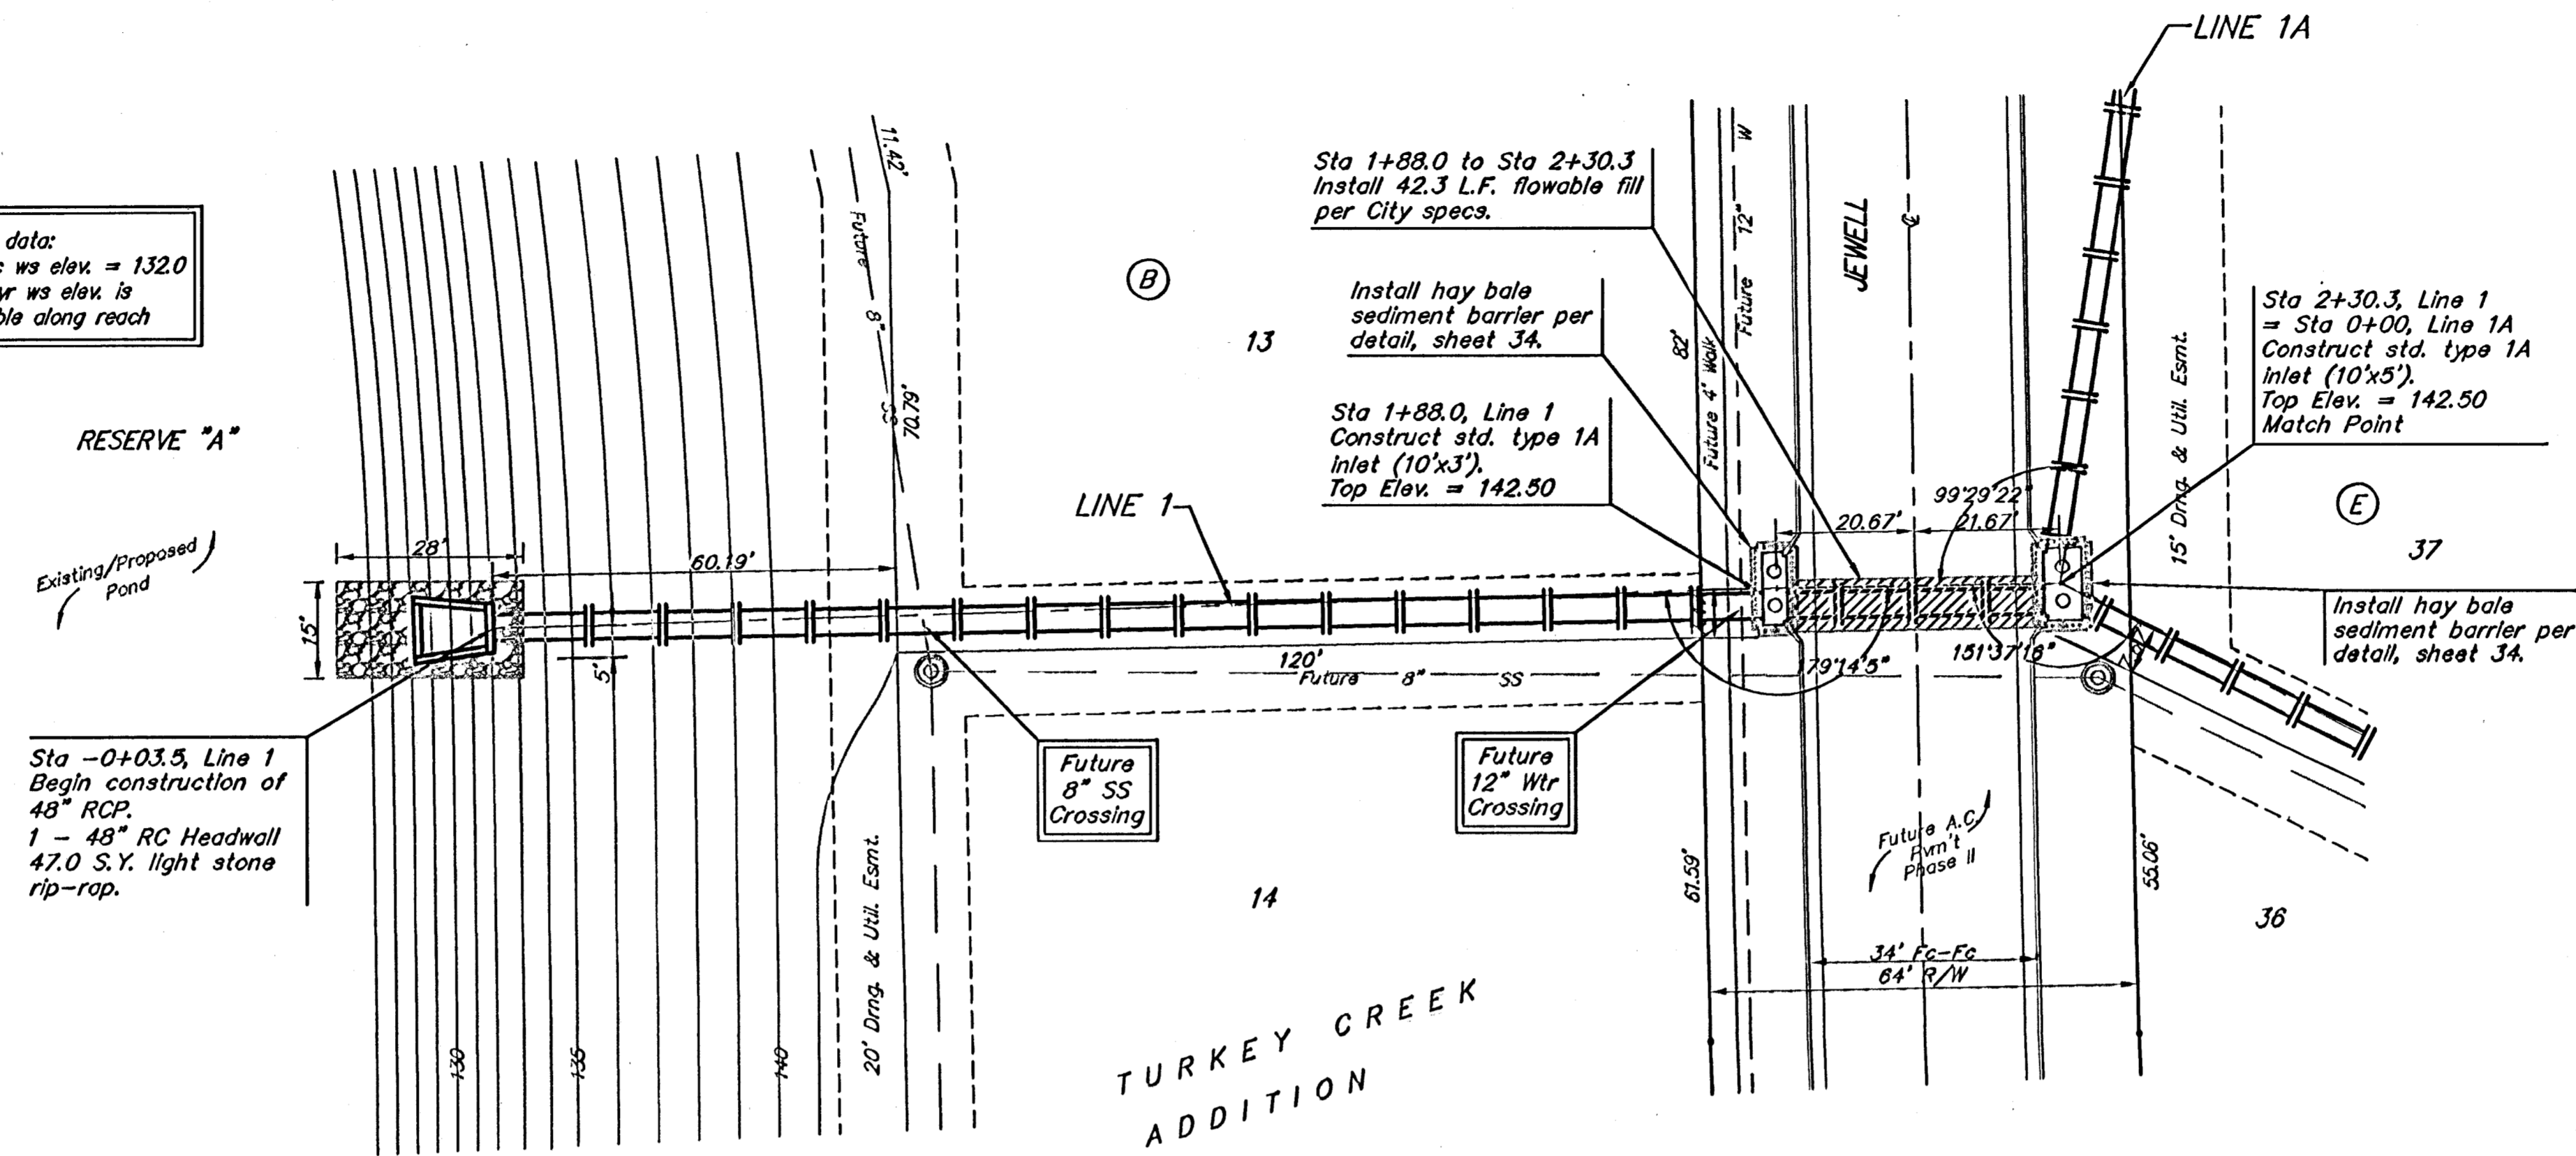

	TURKEY CREEK ADDITION - PH. I	
	LINE 1	
STORM WATER SEWER IMPROVEMENT		
<small>Baughman Company, P.A. 315 11th & Walnut, NE 67111 P 316-263-7171 F 316-263-0149 ENGINEERING SURVEYING PLANNING LANDSCAPE ARCHITECTURE</small>		
PROJECT NUMBER 472-84028	DESIGN MWS	DRAWN TMS
REVISIONS	APPROVED	DATE 12/04
SCALE Noted		15 OF 48 SHEET
<small>TurkeyCreek/SWS1</small>		