
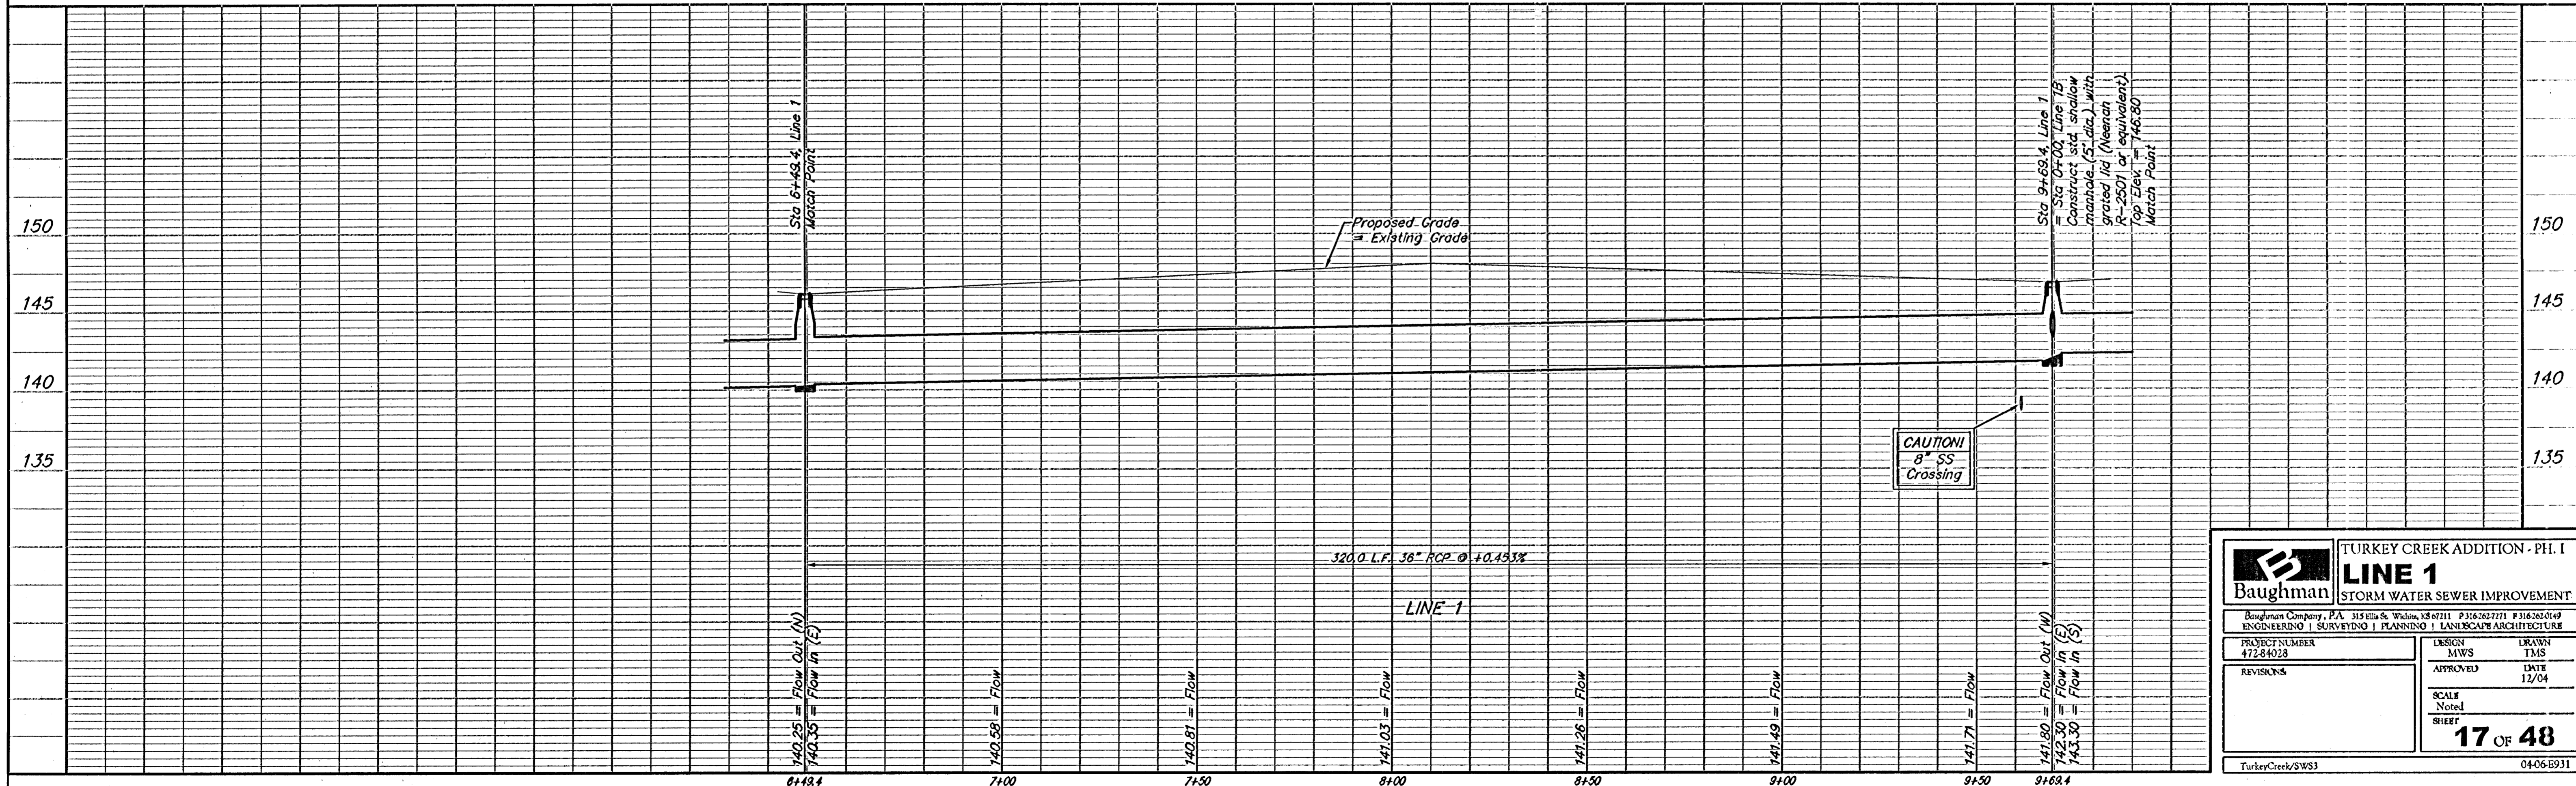


BENCHMARK
 119th St. W. & Pawnee
 City of Wichita Benchmark Disc.
 NE corner of intersection. 40' E
 and 30' N of centerline. 59.5' N of
 power pole @ SE corner of
 intersection. 156.8' NNE of
 centerline of E concrete headwall on
 culvert under 119th St. W.
 Elev. = 148.68 (City Datum)
 Elev. = 1336.08 (N.G.V.D.29)

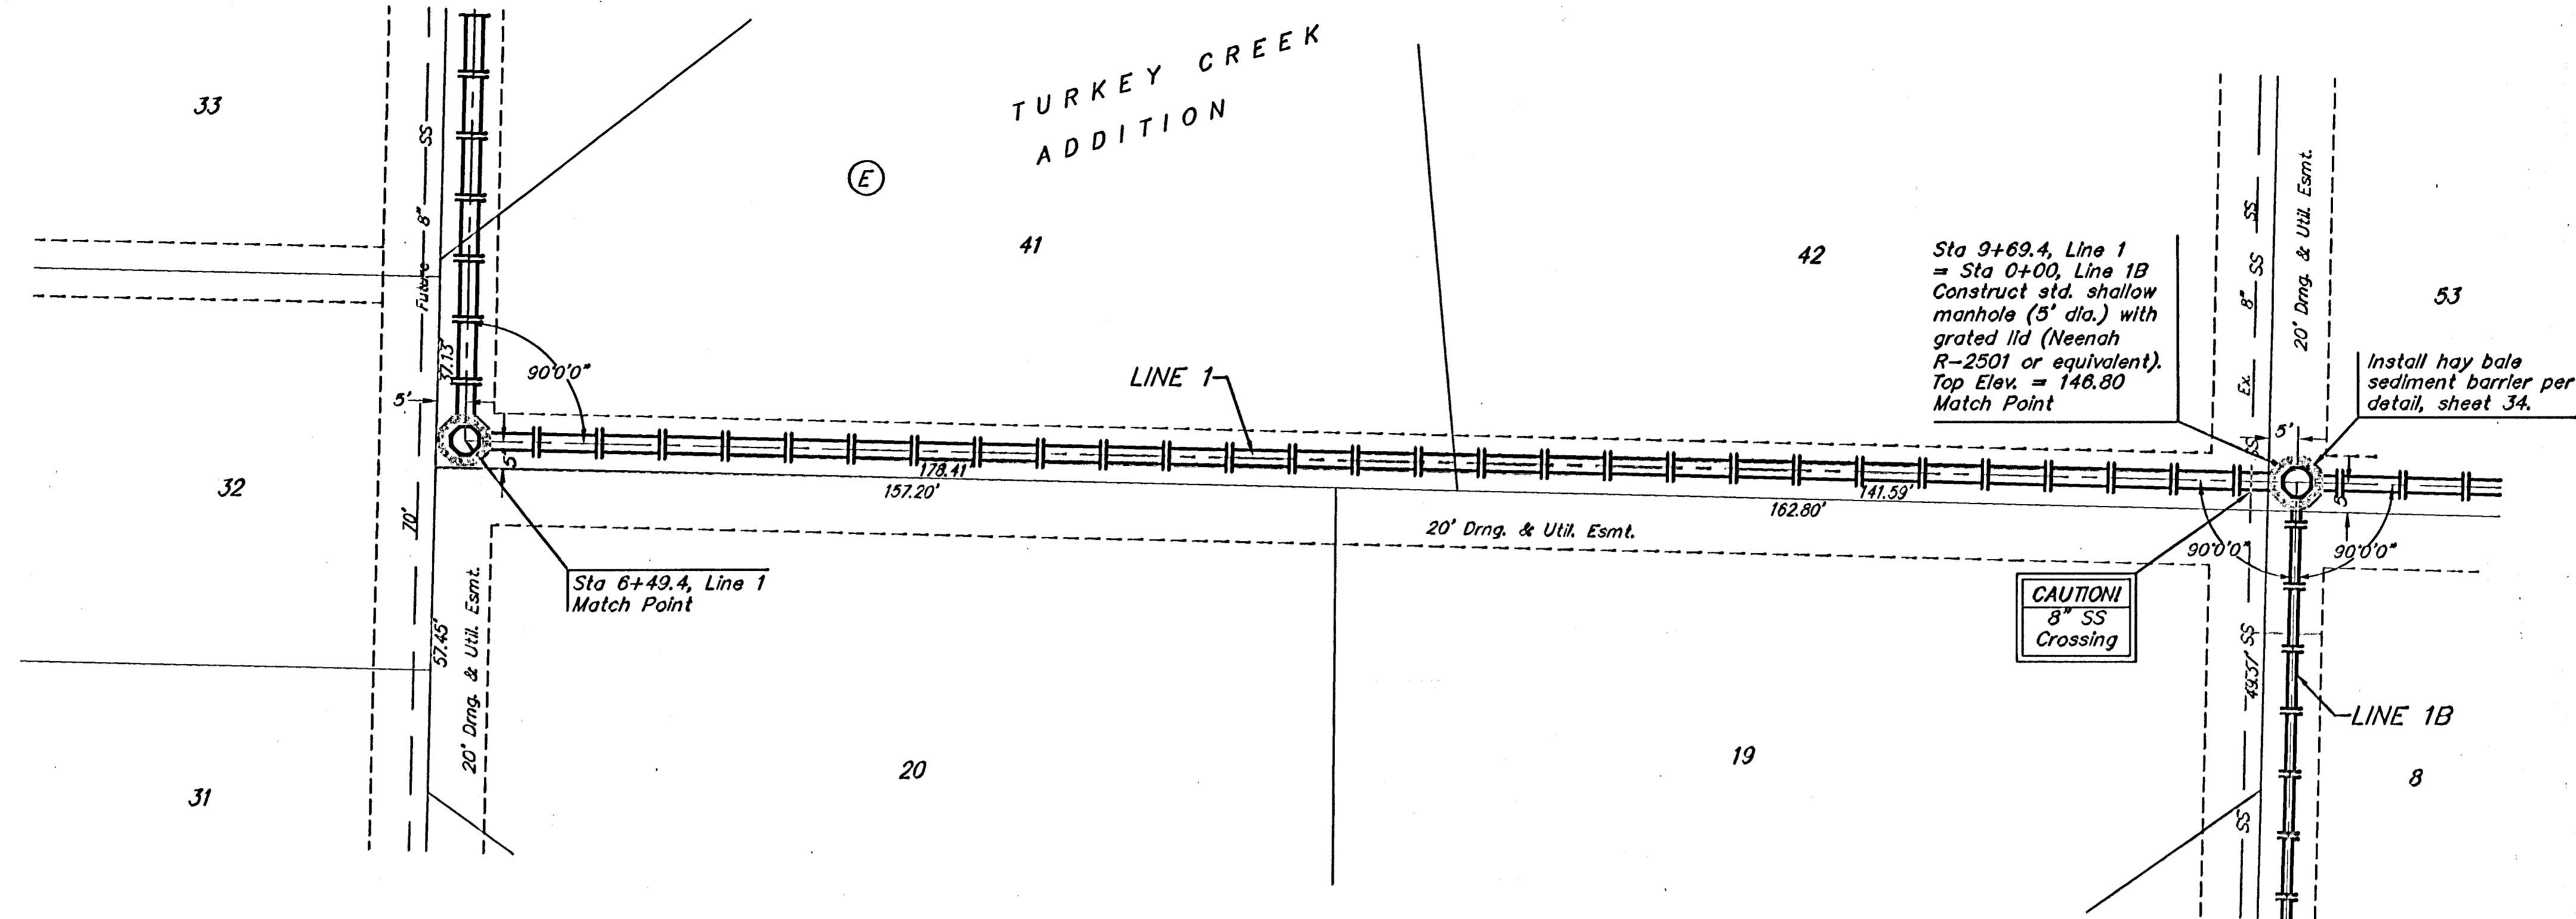

	TURKEY CREEK ADDITION - PH. I	
	LINE 1	
STORM WATER SEWER IMPROVEMENT		
<small>Baughman Company, P.A. 315 8th St. Wichita, KS 67211 P 316-262-7711 F 316-262-0149 ENGINEERING SURVEYING PLANNING LANDSCAPE ARCHITECTURE</small>		
PROJECT NUMBER 472-84028	DESIGN TMS	DRAWN TMS
REVISIONS	APPROVED	DATE 12/04
	SCALE Noted	SHEET 17 OF 48
TurkeyCreek/SWS3		0406-0931